


Input Supply 415V 3 Phase 4 Wire AC 50 Hz.

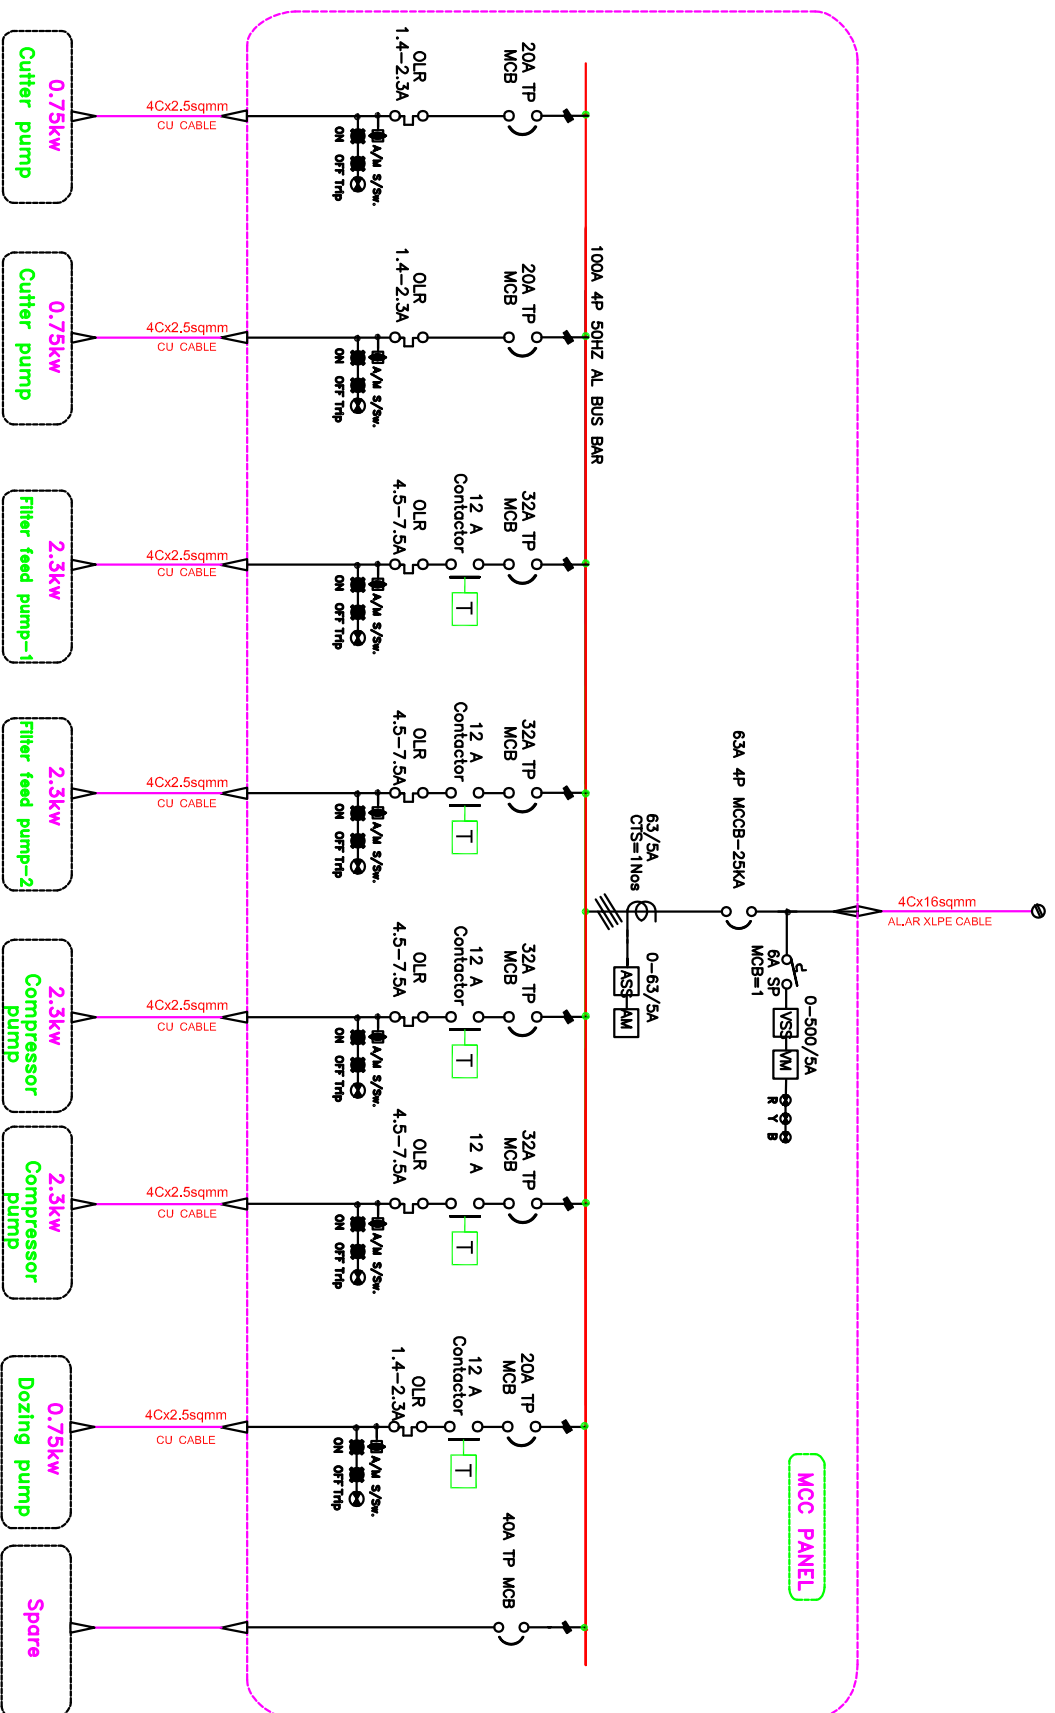

Description	Direction	Owners & Developers :	Date :	17.12.2024	Promoted by
STANDARD PLAN OF MCC PANEL FOR STP FILTRATION FIG.NO.109	N 		Prepared By :		Modi Properties Pvt Ltd
		Project Name & Phase :	Approved By :	Soham Modi	Phone:+91-40-66335551
			Scale :	N.T.S	