

Sub.: Designs for hoardings.

The designs for 3 types of hoardings used for promotions shall be as per the details given herein.

The approximate cost of making these hoardings including steel, labour, 2 coats of redoxide paint and transport charges is as under. Fabrication can be taken up on one site and transfer to other sites with rates given below mentioned in the gate pass. Alternately turnkey WO can be issued to fabricators with material including tax.

8' x 12' – Rs. 4,000/-


6' x 4' – Rs. 2,000/-

4' x 3' – Rs. 1,500/-

Erection of larger size hoardings on buildings excluding scaffolding, material and civil work but including 2 coats redoxide – Rs. 30/- per sft for hoardings of approximate size – 15 x 30 or 20 x 40.

Plans for 3 types of hoarding are given in circular 889(a) as figure 1, 2 & 3.


Soham Modi.

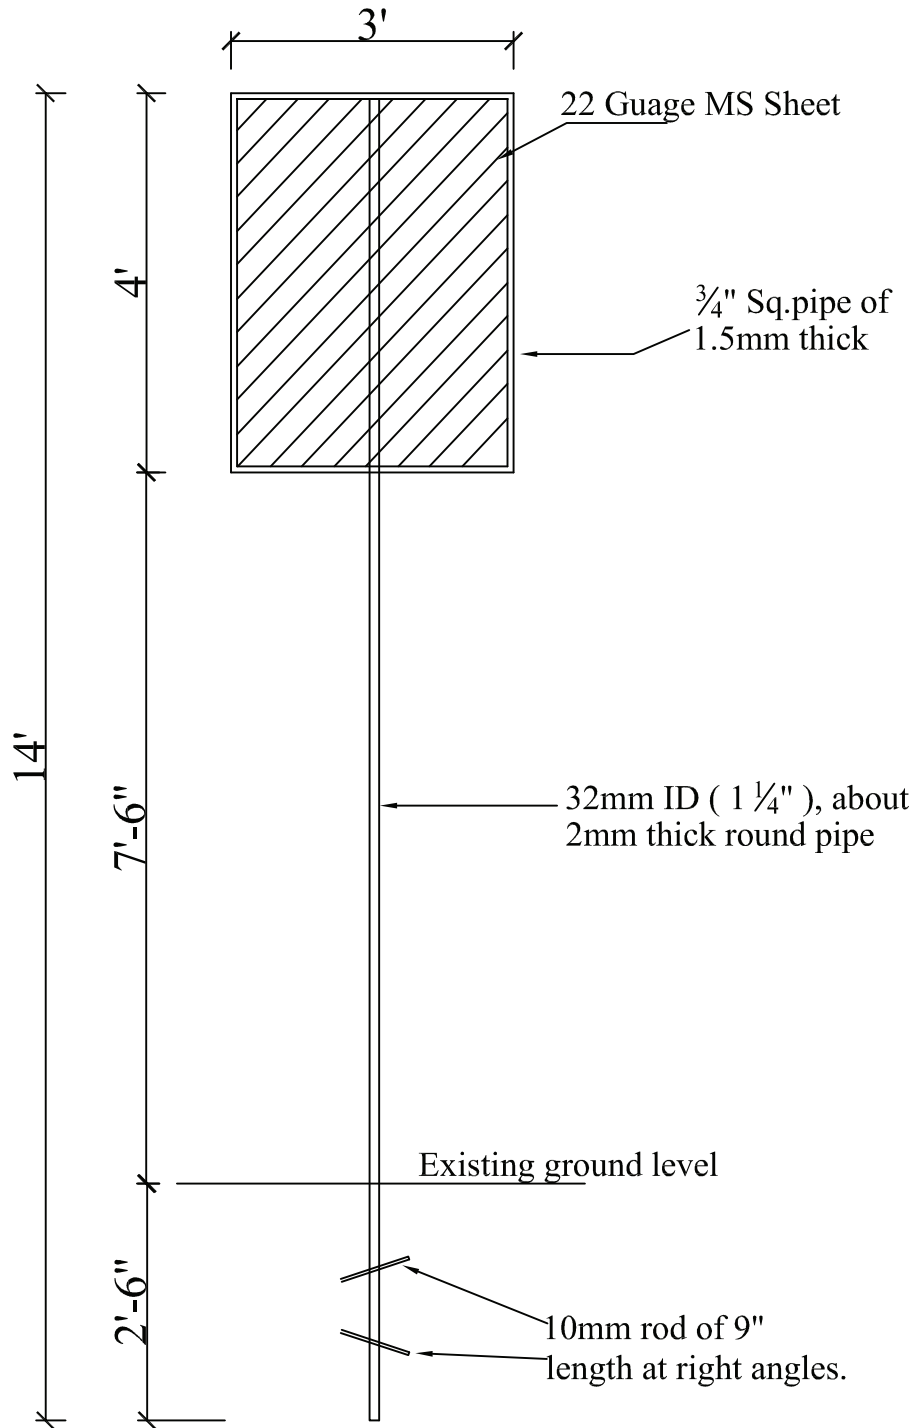

REQUIREMENT :

$\frac{3}{4}$ " Sq.pipe of 1.5mm thick : 20'-0" length - 5kgs.
 32mm ID ($1\frac{1}{4}$ "), about 2mm thick round pipe : 20'-0" length - 11.5 kgs.
 10mm rod of 9" length : 1'-6" length - 0.37kgs.


DESCRIPTION	Owners & Developers :	Date :	14.12.2013	Promoted by
HOARDING OF SIZE 3' x 4' CIRCULAR.NO. 836(b)		Prepared By :	Nagalaxmi	Modi Properties & Investments Pvt. Ltd. Phone:+91-40-66335551
	Project Name & Phase :	Approved By :	Soham Modi	
		Scale :	N.T.S	

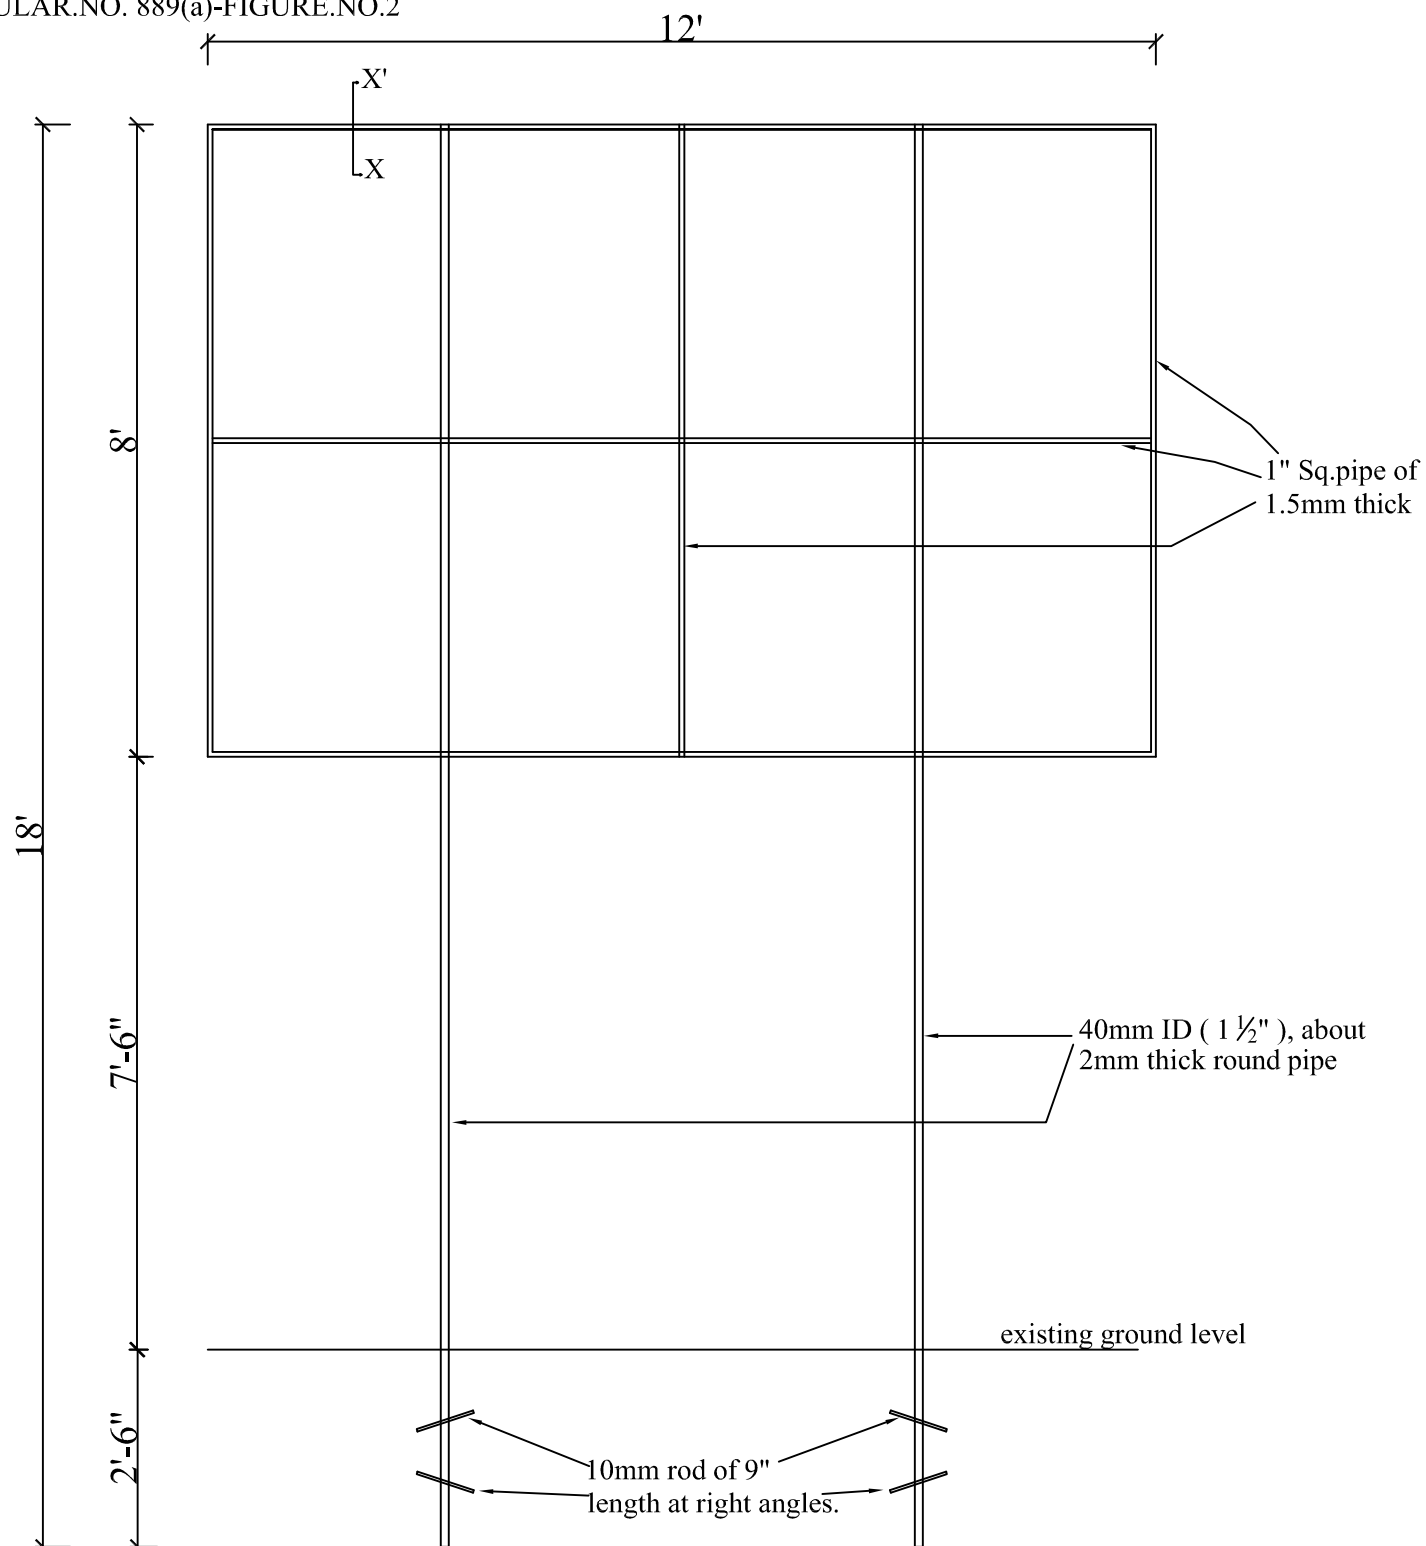


REQUIREMENT :

1" Sq.pipe of 1.5mm thick : 40'-0" length - 10kgs.
 40mm ID (1 ½"), about 2mm thick round pipe : 36'-0" length - 18 kgs.
 10mm rod of 9" length : 3'-0" length - 0.56kgs.

DESCRIPTION	Owners & Developers :	Date :	05.05.2018	Promoted by
HOARDING OF SIZE 12' x 8' CIRCULAR.NO. 836(b)		Prepared By :	Sagar	Modi Properties &
	Project Name & Phase :	Approved By :	Soham Modi	Investments Pvt. Ltd.
		Scale :	N.T.S	Phone:+91-40-66335551

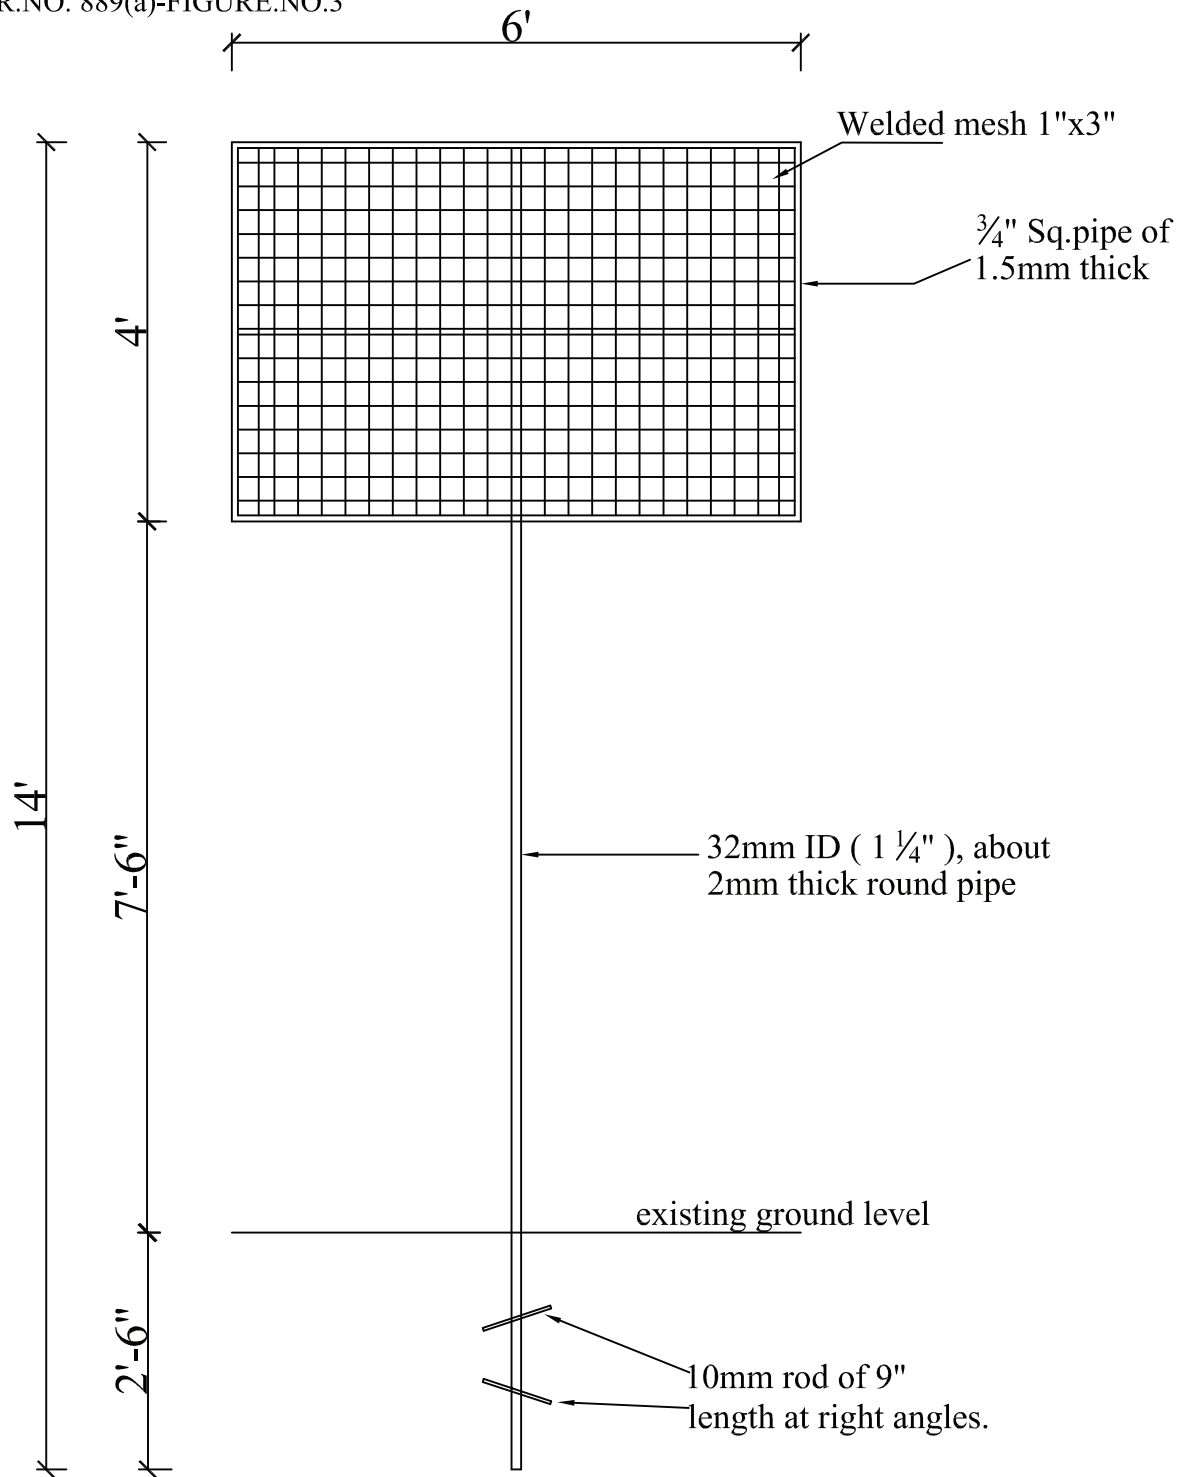**REQUIREMENT :**

$\frac{3}{4}$ " Sq.pipe of 1.5mm thick : 20'-0" length - 5kgs.
 32mm ID (1 $\frac{1}{4}$ "), about 2mm thick round pipe : 14'-0" length - 7 kgs.
 10mm rod of 9" length : 1'-6" length - 0.28kgs.

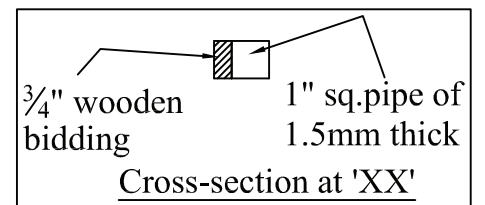

DESCRIPTION	Owners & Developers :	Date :	19.07.2008	Promoted by
HOARDING OF SIZE 6' x 4' CIRCULAR.NO. 836(b)		Prepared By :	Sagar	Modi Properties & Investments Pvt. Ltd. Phone:+91-40-66335551
	Project Name & Phase :	Approved By :	Soham Modi	
		Scale :	N.T.S	