


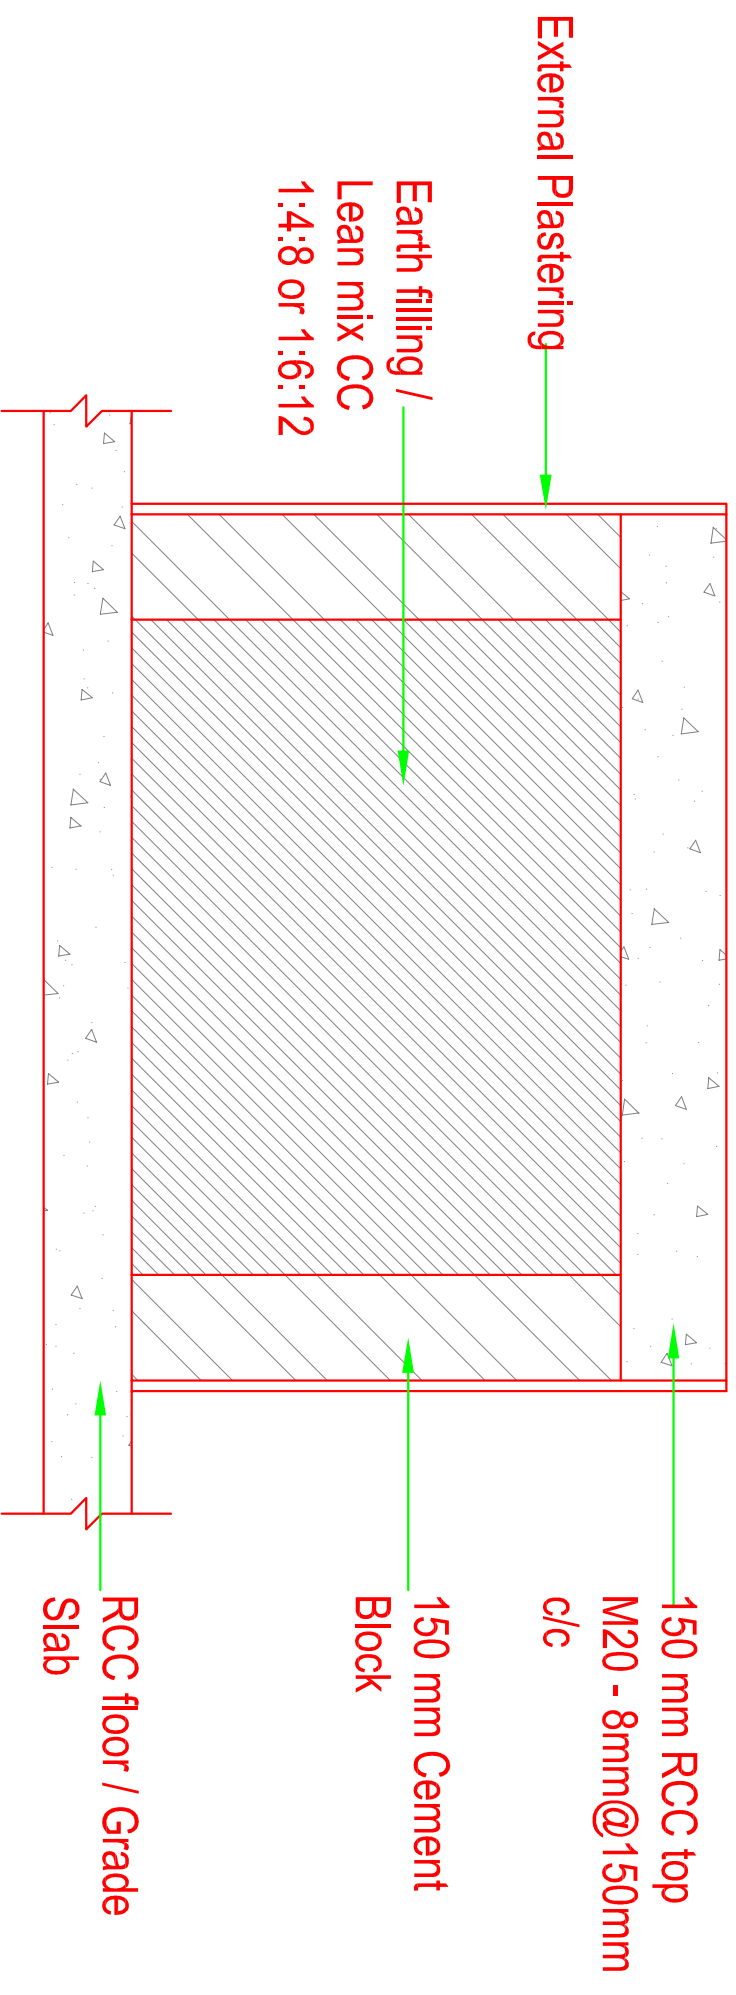

Description	Direction	Owners & Developers :	Date :	19-09-2025	Promoted by
FIRE PUMP ROOM - PUMP PEDESTAL FIG.NO. 113		Modi Properties Pvt. Ltd	Prepared By :		Modi Properties Pvt. Ltd. Phone: +91-40-66335551
		Project Name:	Approved By :	Soham Modi	
		NA	Scale :	N.T.S	