
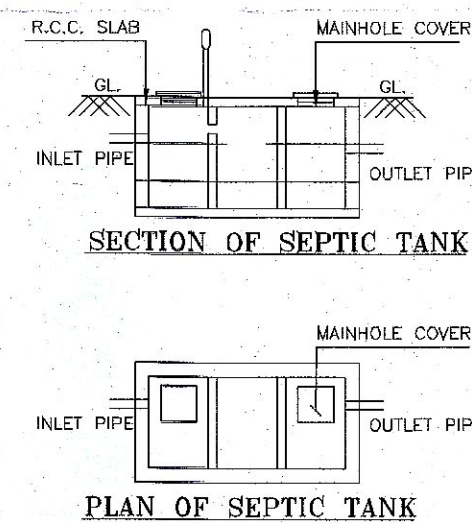
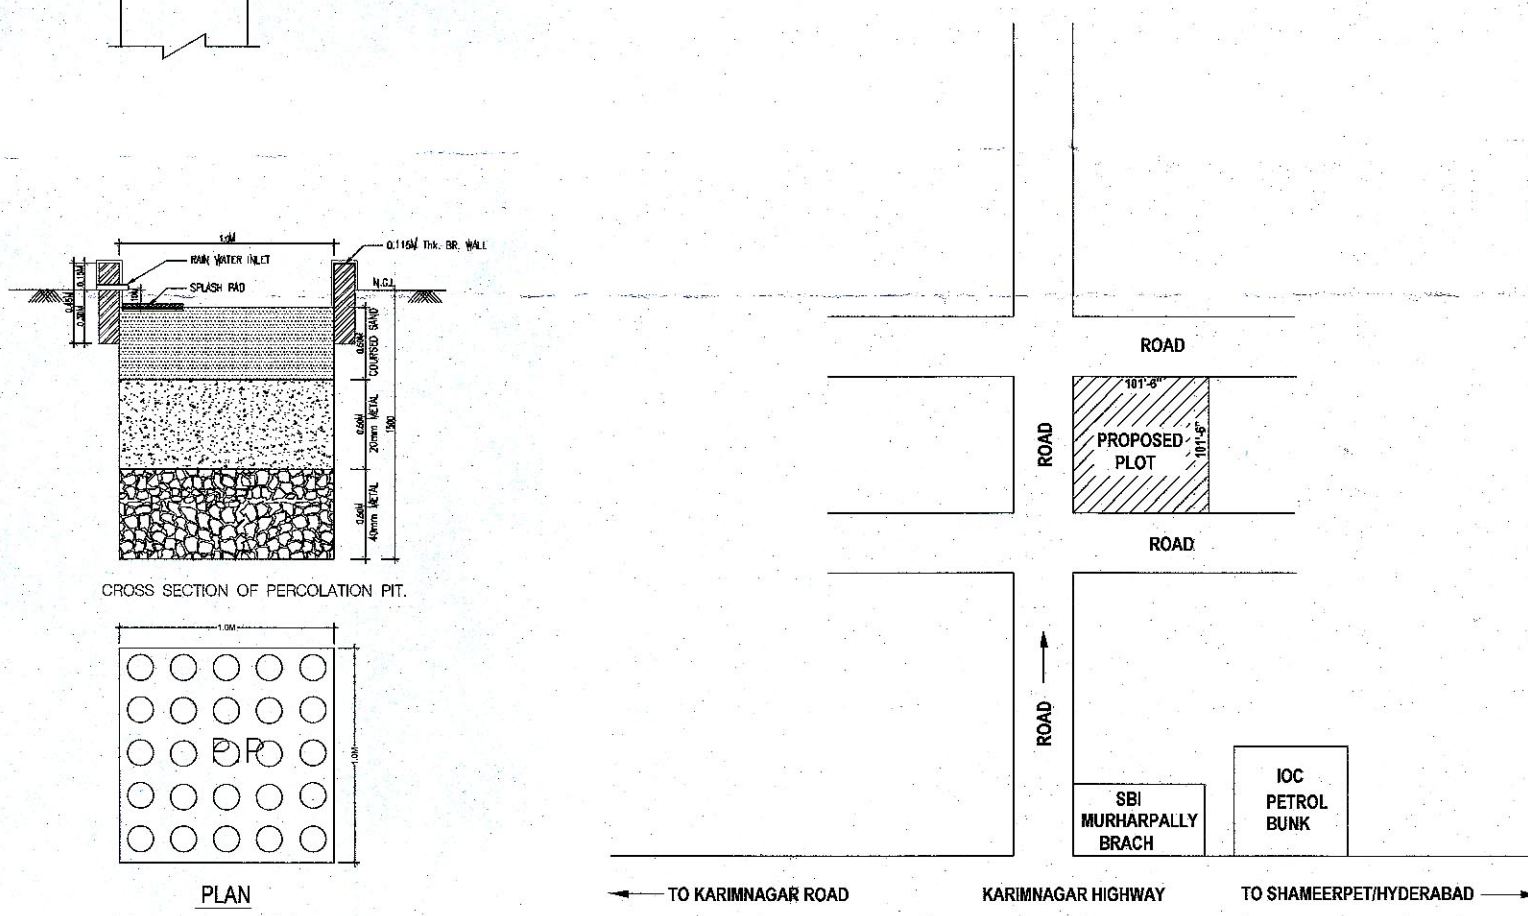
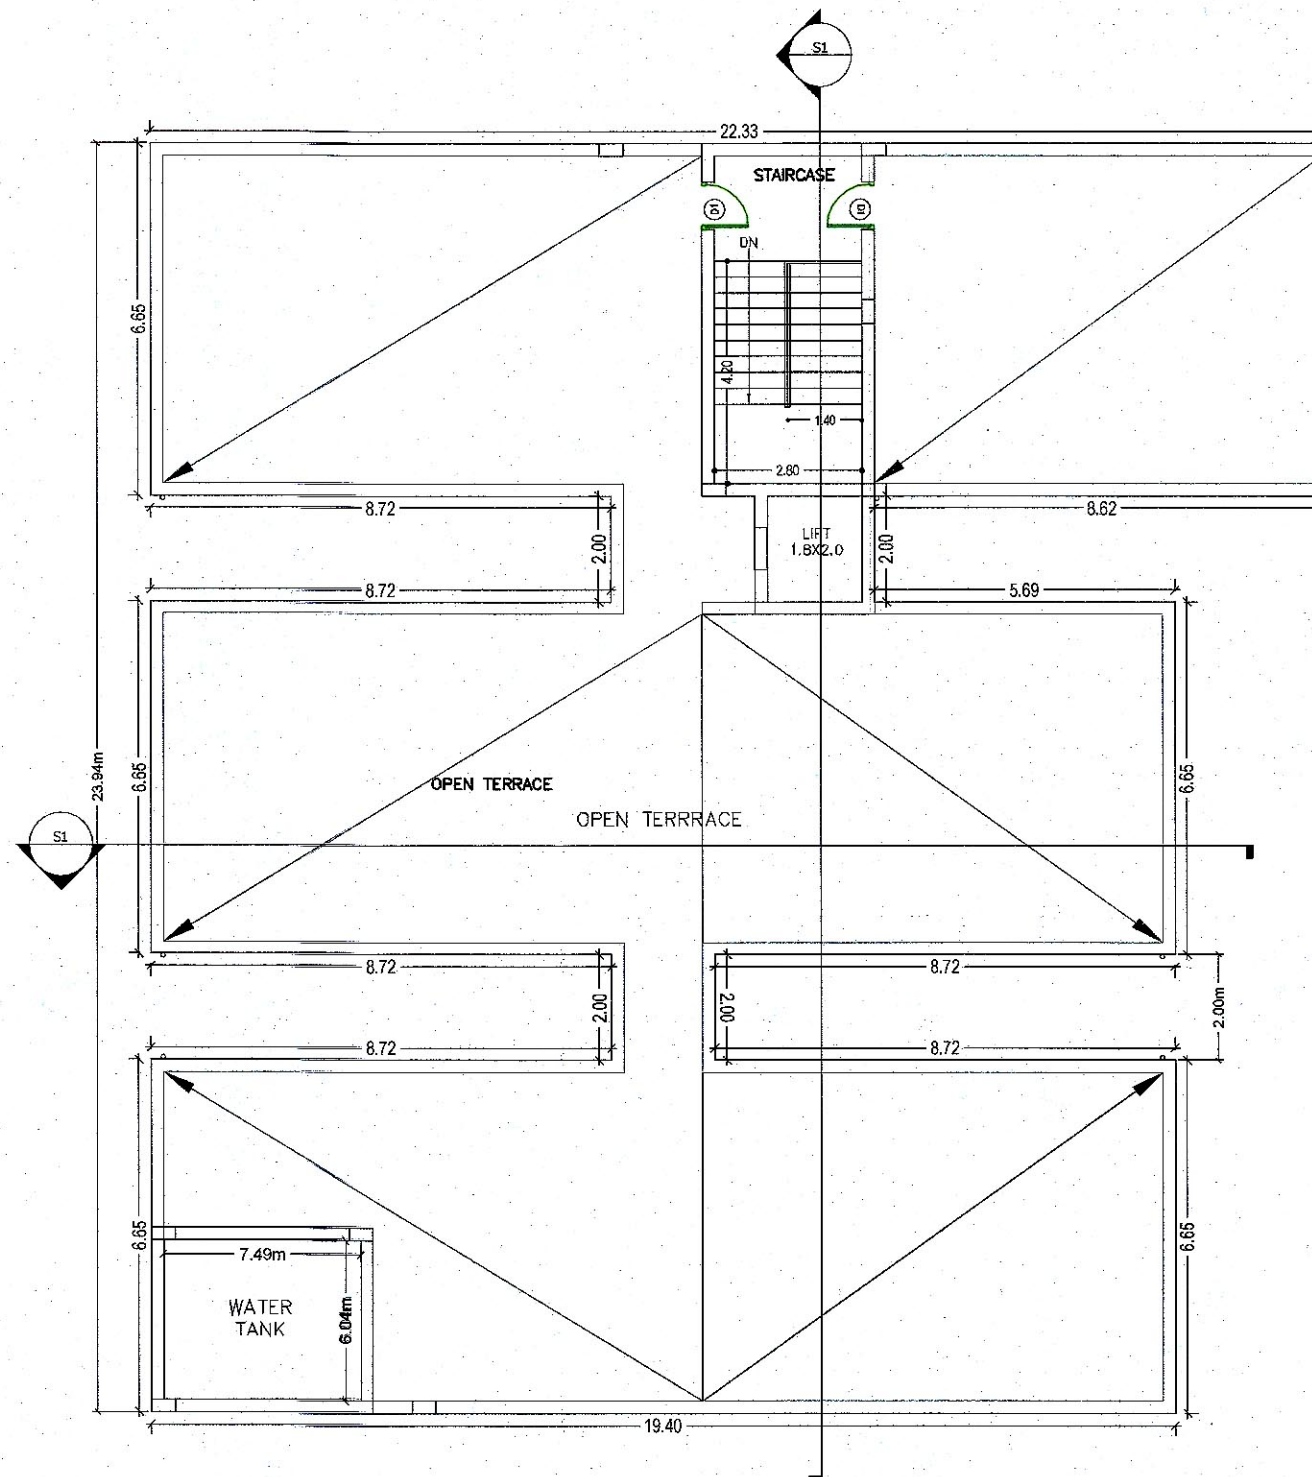
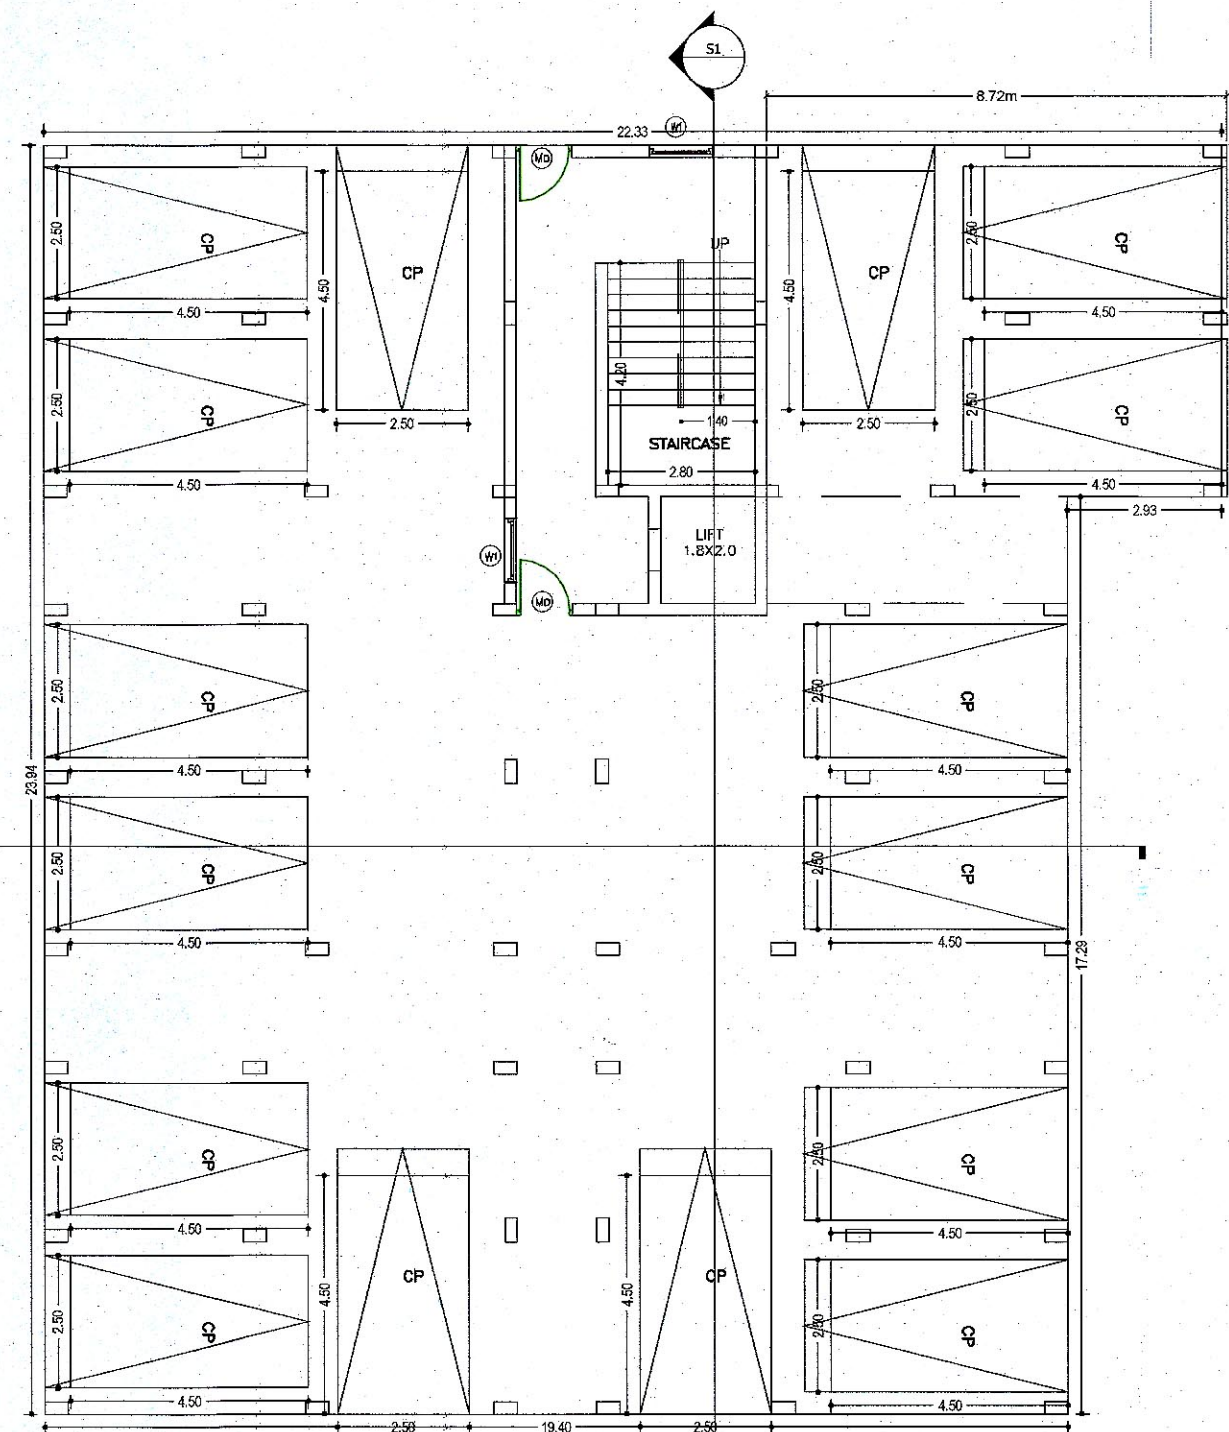


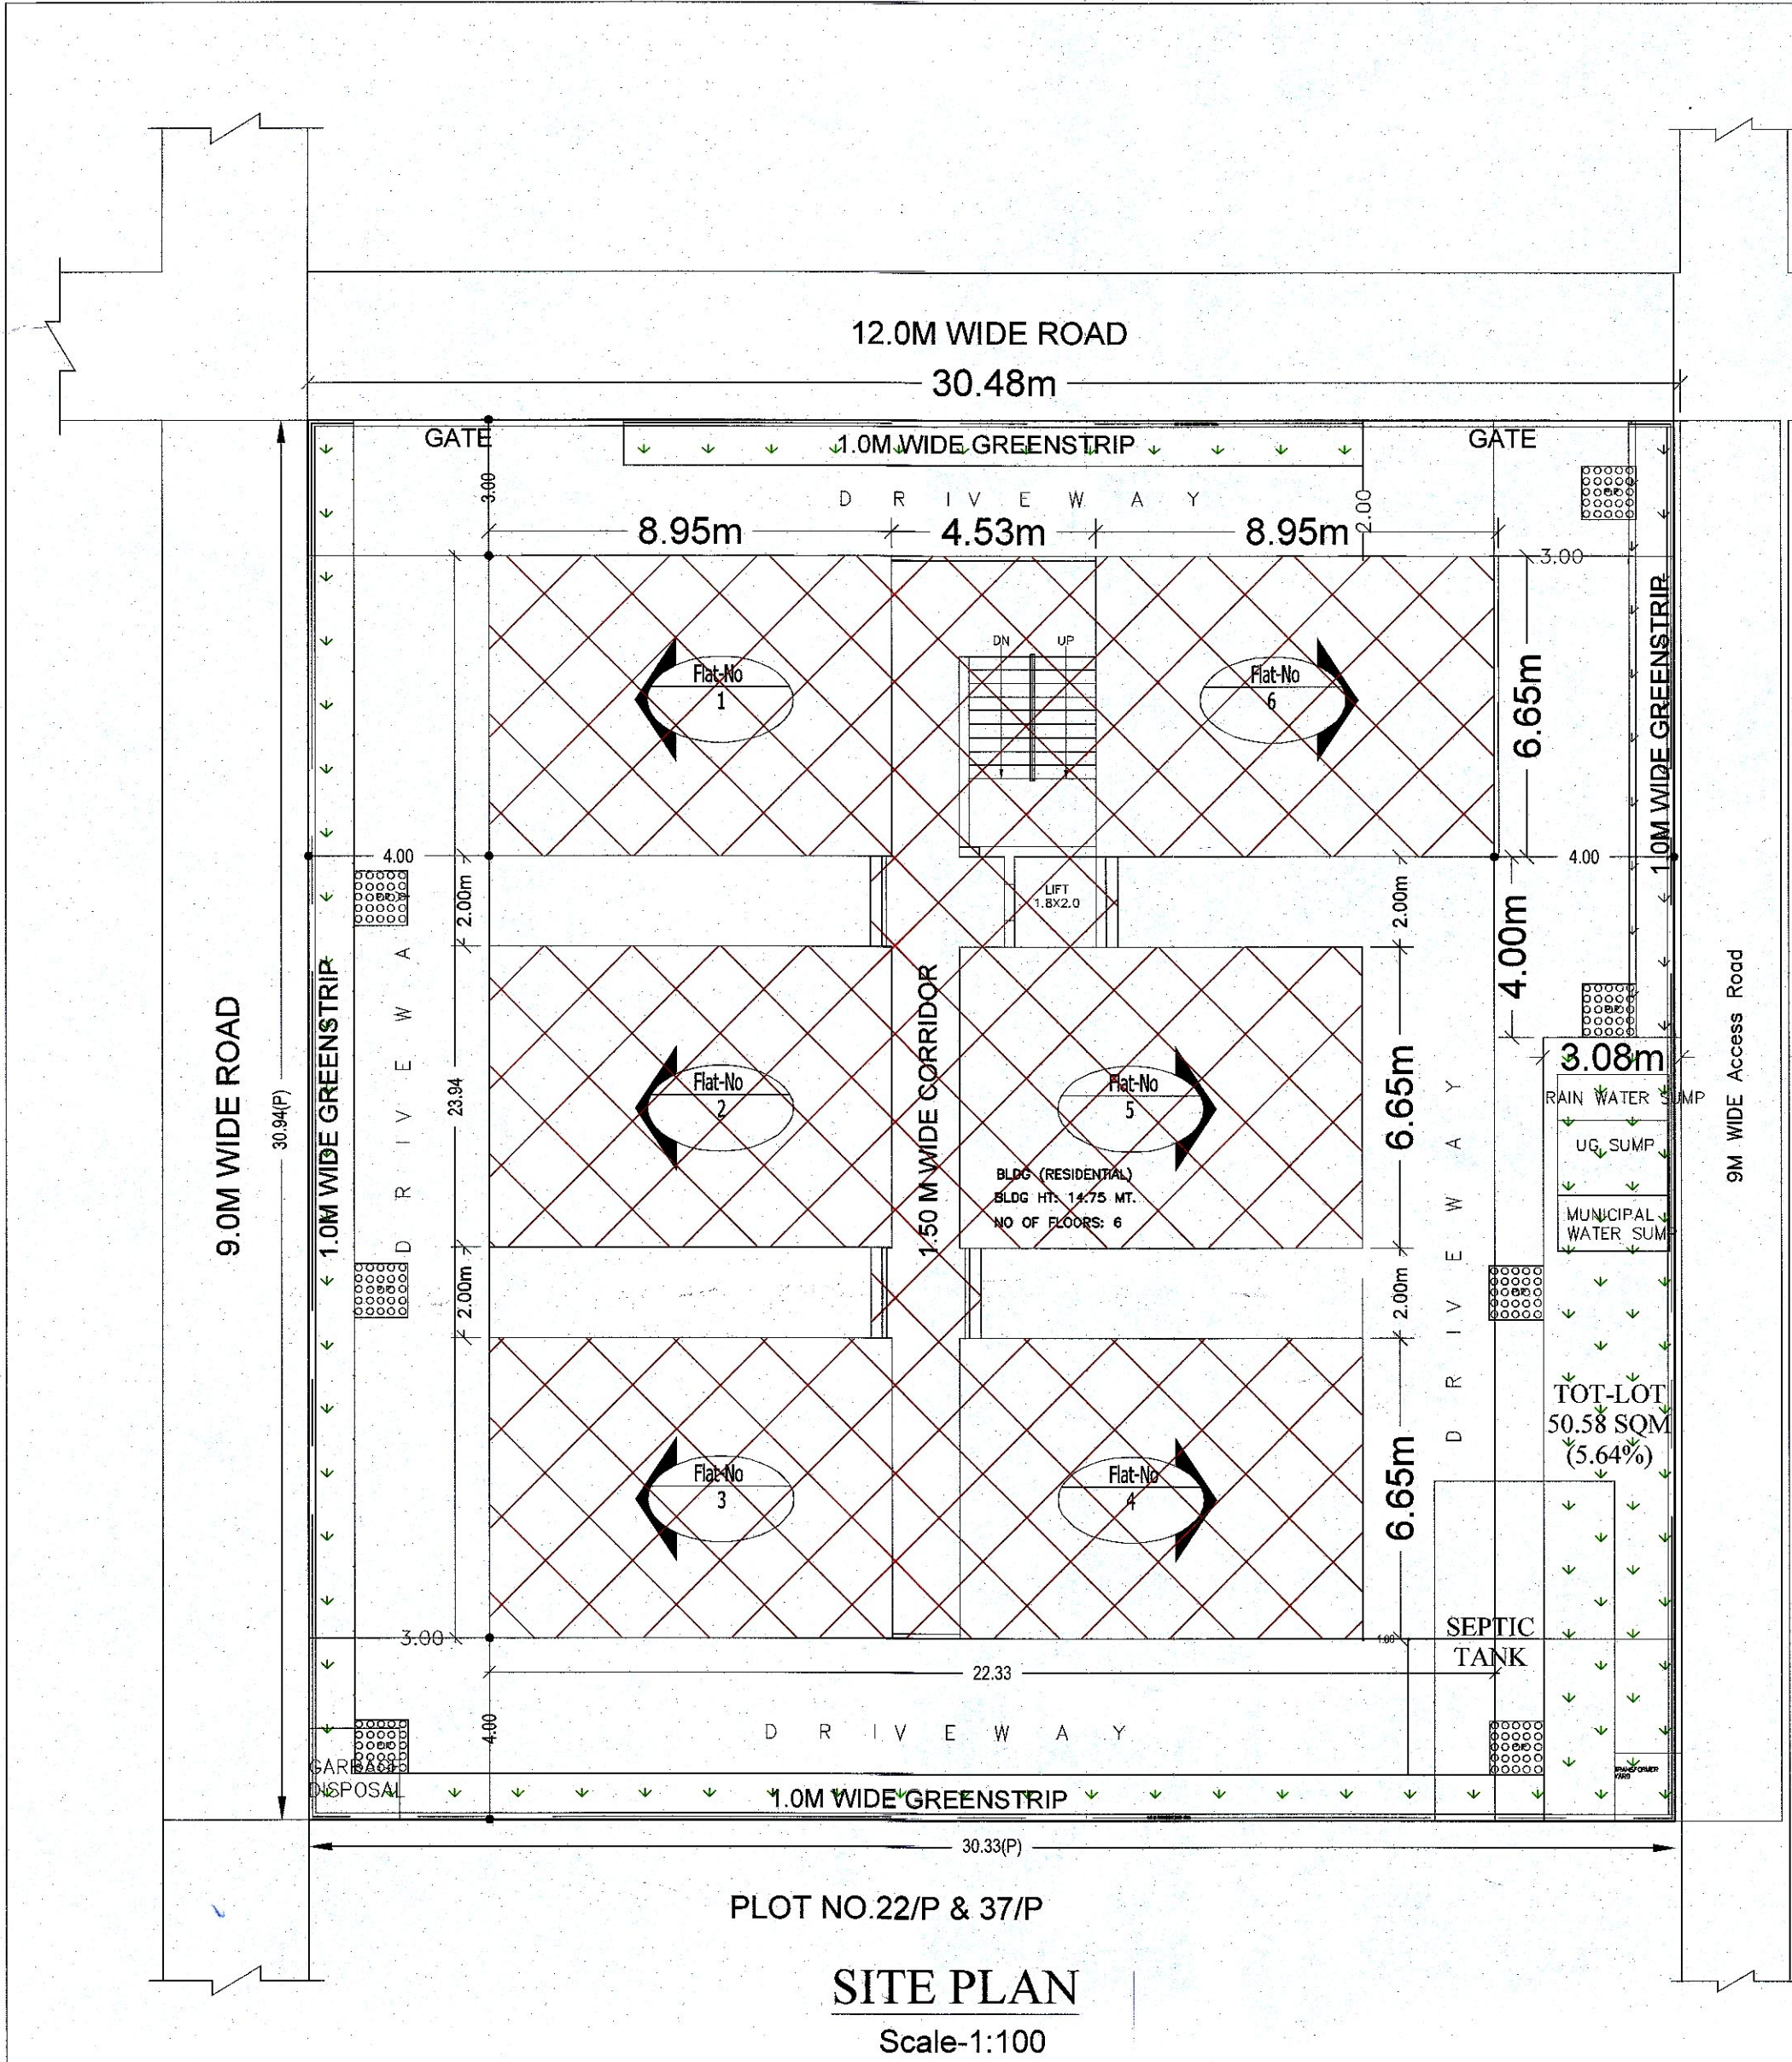

Building USE/SUBUSE Details						
Building Name	Building Use	Building SubUse	Building Type	Building Structure	Floor Details	
BLDG (RESIDENTIAL)	Residential	Residential Bldg	NA	Non-Highrise Building	1 Stilt + 5 Upper floors	

Required Parking (Table 7a)						
Building Name	Type	SubUse	Area (Sq.mt.)	Units	Required Parking Area (Sq.mt.)	Car
BLDG (RESIDENTIAL)	Residential	Residential Bldg	> 0	1	464.37	1
Total:					464.37	0

Parking Check (Table 7b)						
Vehicle Type	Reqd.	Prop.	No.	Area	Prop. Area	
Car	-	-	16	180.00	180.00	
Other Parking	-	-	-	303.86	303.86	
	464.37			180.00	483.86	

Net BUA & Dwelling Units Details (Table 4c-1)						
Building	No. of Same Bldg	Total Built Up Area (Sq.mt.)	Deductions (Area in Sq.mt.)	Proposed Net BUA Area (Sq.mt.)	Total Net BUA Area (Sq.mt.)	Dwelling Units (No.)
BLDG (RESIDENTIAL)	1	2594.66	483.86	2110.80	2110.80	30
Grand Total:	1	2594.66	483.86	2110.80	2110.80	30.00

Building BLDG (RESIDENTIAL)						
Floor Name	Total Built Up Area (Sq.mt.)	Deductions (Area in Sq.mt.)	Proposed Net BUA Area (Sq.mt.)	Total Net BUA Area (Sq.mt.)	Dwelling Units (No.)	
Stilt Floor	483.86	483.86	0.00	0.00	00	
First Floor	422.16	0.00	422.16	422.16	06	
Second Floor	422.16	0.00	422.16	422.16	06	
Third Floor	422.16	0.00	422.16	422.16	06	
Fourth Floor	422.16	0.00	422.16	422.16	06	
Fifth Floor	422.16	0.00	422.16	422.16	06	
Terrace Floor	0.00	0.00	0.00	0.00	00	
Total:	2594.66	483.86	2110.80	2110.80	30	
Total Number of Same Buildings:	1					
Total:	2594.66	483.86	2110.80	2110.80	30	

Name: UP PALAPATI
Designation: Assistant
Planning Officer
Date: 03-Jul-2019 17:

Name: K GANGADHAR
Designation: PO
Date: 08-Jul-2019 15:
25/04

Panchayat Secretary
G.P. Murharipally
Shamerpethy (M), Medchal (Dist.)

PLAN SHOWING THE PROPOSED RESIDENTIAL BUILDING PERMITS (STILT + 5 UPPER FLOORS) IN PLOT NO. 22/P, 23/P, 35, 36, 37/P IN SURVEY NO. 1, 16, 17 & 18/1 IN SITUATED AT MURHARIPALLY VILLAGE, SHAMERPETHY MANICHA, MEDCHAL, MAHAJANGIR DISTRICT, T.S STATE.

RELINQUISHING TO: Mr. Vishal Goud & Mrs. Shwami Goud	
DATE: 27-6-19	SHEET NO.: 01/02
AREA STATEMENT HMDA	
PROJECT DETAIL :	
Authority: HMDA	Plot Use: Residential
File Number: 021801MEDR14SHMDA15032019	Plot SubUse: Residential Bldg
Application Type: General Proposal	Plot/Neighbourhood/Structure: NA
Project Type: Building Permission	Land Use Zone: Residential
Nature of Development: New	Land SubUse Zone: Residential zone-4
Location: Extended area of Erstwhile HUDA (HMDA)	Abutting Road Width: 12.00m
SubLocation: Near Area / Approved Layout Areas	Plot No: 22/P, 23, 24, 35, 36 & 37/P
Village Name: Murharipally	Survey No.: 1, 16, 17 & 18/1
Manchal: Shamerpethy	North: ROAD WIDTH - 12
	South: ROAD WIDTH - 12
	East: ROAD WIDTH - 9
	West: ROAD WIDTH - 9
AREA DETAILS :	
AREA OF PLOT (Minimum)	(A) 938.18
NET AREA OF PLOT	(A-Deductions) 938.18
Accessory Use Area	9.00
Vacant Plot Area	507.02
COVERAGE CHECK:	
Proposed Coverage Area (45 %)	422.16
NET BUA CHECK:	
Residential Net BUA	2110.79
Proposed Net BUA Area	2110.79
Total Proposed Net BUA Area	2110.78
Consented Net BUA (Factor)	2.25
BUILT UP AREA CHECK:	
MORTGAGE AREA	237.92
ADDITIONAL MORTGAGE AREA	116.86
ARCHT / ENGRG / SUPERVISOR (Regd)	Owner
DEVELOPMENT AUTHORITY	
LOCAL BODY	
COLOR INDEX	
PLOT BOUNDARY	
ABUTTING ROAD	
PROPOSED CONSTRUCTION	
COMMON PLOT	

SCHEDULE OF JOINTURE:				
BUILDING NAME	NAME	LENGTH	HEIGHT	NOS
BLDG (RESIDENTIAL)	D	0.54	2.10	05
BLDG (RESIDENTIAL)	D	0.57	2.10	10
BLDG (RESIDENTIAL)	D	0.59	2.10	10
BLDG (RESIDENTIAL)	D	0.60	2.10	05
BLDG (RESIDENTIAL)	D	0.63	2.10	05
BLDG (RESIDENTIAL)	D	0.85	2.10	09
BLDG (RESIDENTIAL)	D	0.88	2.10	01
BLDG (RESIDENTIAL)	D	0.75	2.10	05
BLDG (RESIDENTIAL)	D	0.90	2.10	30
BLDG (RESIDENTIAL)	MD	1.07	2.10	30

SCHEDULE OF JOINTURE:				
BUILDING NAME	NAME	LENGTH	HEIGHT	NOS
BLDG (RESIDENTIAL)	W	0.47	1.20	10
BLDG (RESIDENTIAL)	V	0.56	1.20	05
BLDG (RESIDENTIAL)	V	0.58	1.20	05
BLDG (RESIDENTIAL)	V	0.60	1.20	20
BLDG (RESIDENTIAL)	W	0.69	1.20	04
BLDG (RESIDENTIAL)	W	0.72	1.20	11
BLDG (RESIDENTIAL)	V	0.75	1.20	05
BLDG (RESIDENTIAL)	V	0.85	1.20	30
BLDG (RESIDENTIAL)	W	1.20	1.20	30
BLDG (RESIDENTIAL)	W	1.21	1.20	05
BLDG (RESIDENTIAL)	W	1.24	1.20	05
BLDG (RESIDENTIAL)	W	1.26	1.20	30
BLDG (RESIDENTIAL)	W	1.46	1.20	25

OWNERS NAME AND SIGNATURE
[Signature]

BUILDER'S NAME AND SIGNATURE
[Signature]

ARCHITECT'S NAME AND SIGNATURE
[Signature]

STRUCTURAL ENGINEERS NAME AND SIGNATURE
[Signature]