

Gaurang

From: <sunil@kitchen-by-design.com>
To: "Customer Relation" <cr@modiproperties.com>; <gaurang@modiproperties.com>; <purchase@modiproperties.com>
Cc: "acc" <accounts@kitchen-by-design.com>; "kit" <kitchens@kitchen-by-design.com>; "srikant" <srikant@kitchen-by-design.com>; "infoho" <info@kitchen-by-design.com>
Sent: Friday, February 08, 2013 4:21 PM
Attach: Warranty - LCPL for Modi 1.docx
Subject: Warranty Letters for Kitchens and wardrobes

Dear Sirs,

As requested yesterday, we are pleased to enclose our warranty letter for all kitchens and wardrobes for Modi Properties and Associate companies.

Regards
 Sunil Rao
 Director
 Kitchen By Design
 FineFurniture
 Linus Consultants Pvt. Ltd.
 Plot # 38, Road # 5, Jubilee Hills, Hyderabad 500 033
 Tel # : +9140 - 23551855/23553929/23550781
 Fax # : +9140 - 23550861
 Email: sunil@lcpl.co.in
 www.kitchen-by-design.com
 www.finefurnitureindia.com

making in 1 hr!
we will discuss then!
keep it up!

9/2/13

wait him!

08-Feb-13

LINUS CONSULTANTS

PRIVATE LIMITED

To
M/S Modi Properties & Investments Pvt Ltd
& Associates,
Off: 5-4-187/3&4, IInd floor,
M.G.Road, Secunderabad – 500003.

Dear Sirs,

Sub: Warranty for Kitchens installed at your sites.

This is to confirm that the warranty period for the product installed at your sites – Kitchens shall be for a period of 5 years from the date of installation.

This is for your information and action.

Thanking you

Yours Faithfully,

For Linus Consultants Pvt. Ltd

P Sunil Rao

Authorized signatory

LINUS CONSULTANTS

PRIVATE LIMITED

To
M/S Modi Properties & Investments Pvt Ltd
& Associates,
Off: 5-4-187/3&4, IInd floor,
M.G.Road, Secunderabad – 500003.

Christopher

Dear Sirs,

Sub: Warranty for Kitchens installed at your sites.

This is to confirm that the warranty period for the product installed at your sites – Wardrobes shall be for a period of 1 year from the date of installation.

This is for your information and action.

Thanking you

Yours Faithfully,

For Linus Consultants Pvt. Ltd

P Sunil Rao

Authorized signatory

3 years
- wardrobes
- Dining table
- Beds
- Sofa sets with center tables

Linus Consulting Pvt. Ltd.

Proposed Kitchen Design For M/s:Bloom. Dale 68 (Type D)

Model: Estudio

Carcase : White

Plinth:15.cms

[06-19-12] Date: 14/02/2012

Door : TC

Glass: W.F/F.G

Handles:6".S.S

Dealt By : Zubair

Room 1


Not To Scale



Room 1

Not To Scale

20 JUN 2012

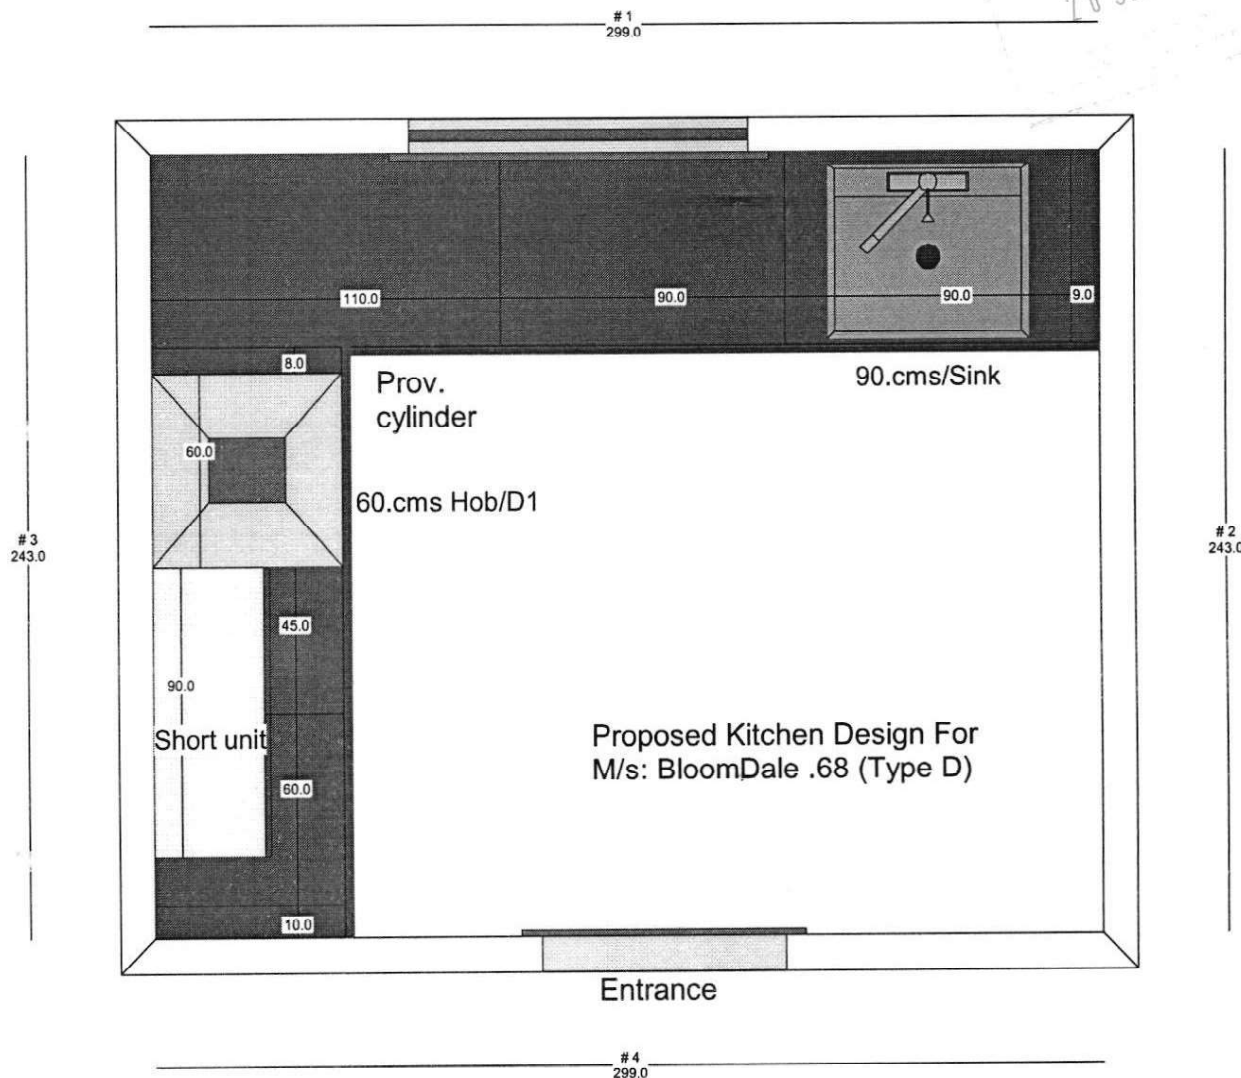

Linus Consulting Pvt. Ltd.

Proposed Kitchen Design For M/s:Bloom. Dale 68 (Type D)

Model: Estudio

Door : TC

Carcase : White

Glass: W.F/F.G

Plinth:15.cms


Handles:6".S.S


[06-19-12] Date: 14/02/2012

Dealt By : Zubair

Room 1 - Wall 1

Not To Scale

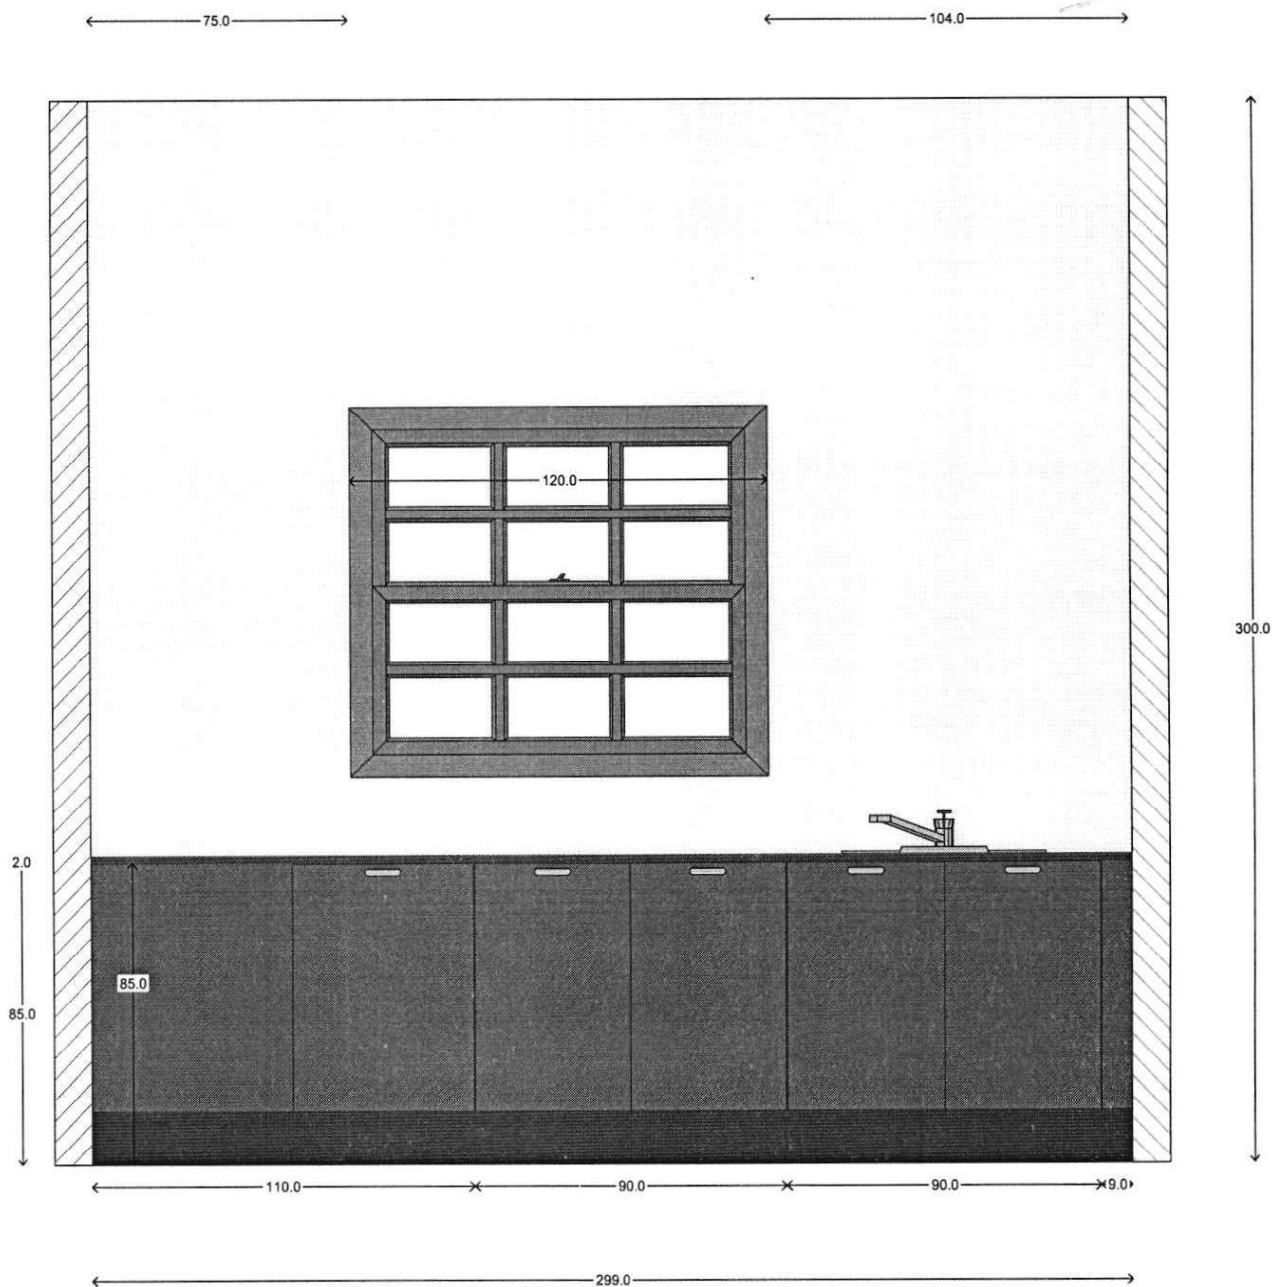

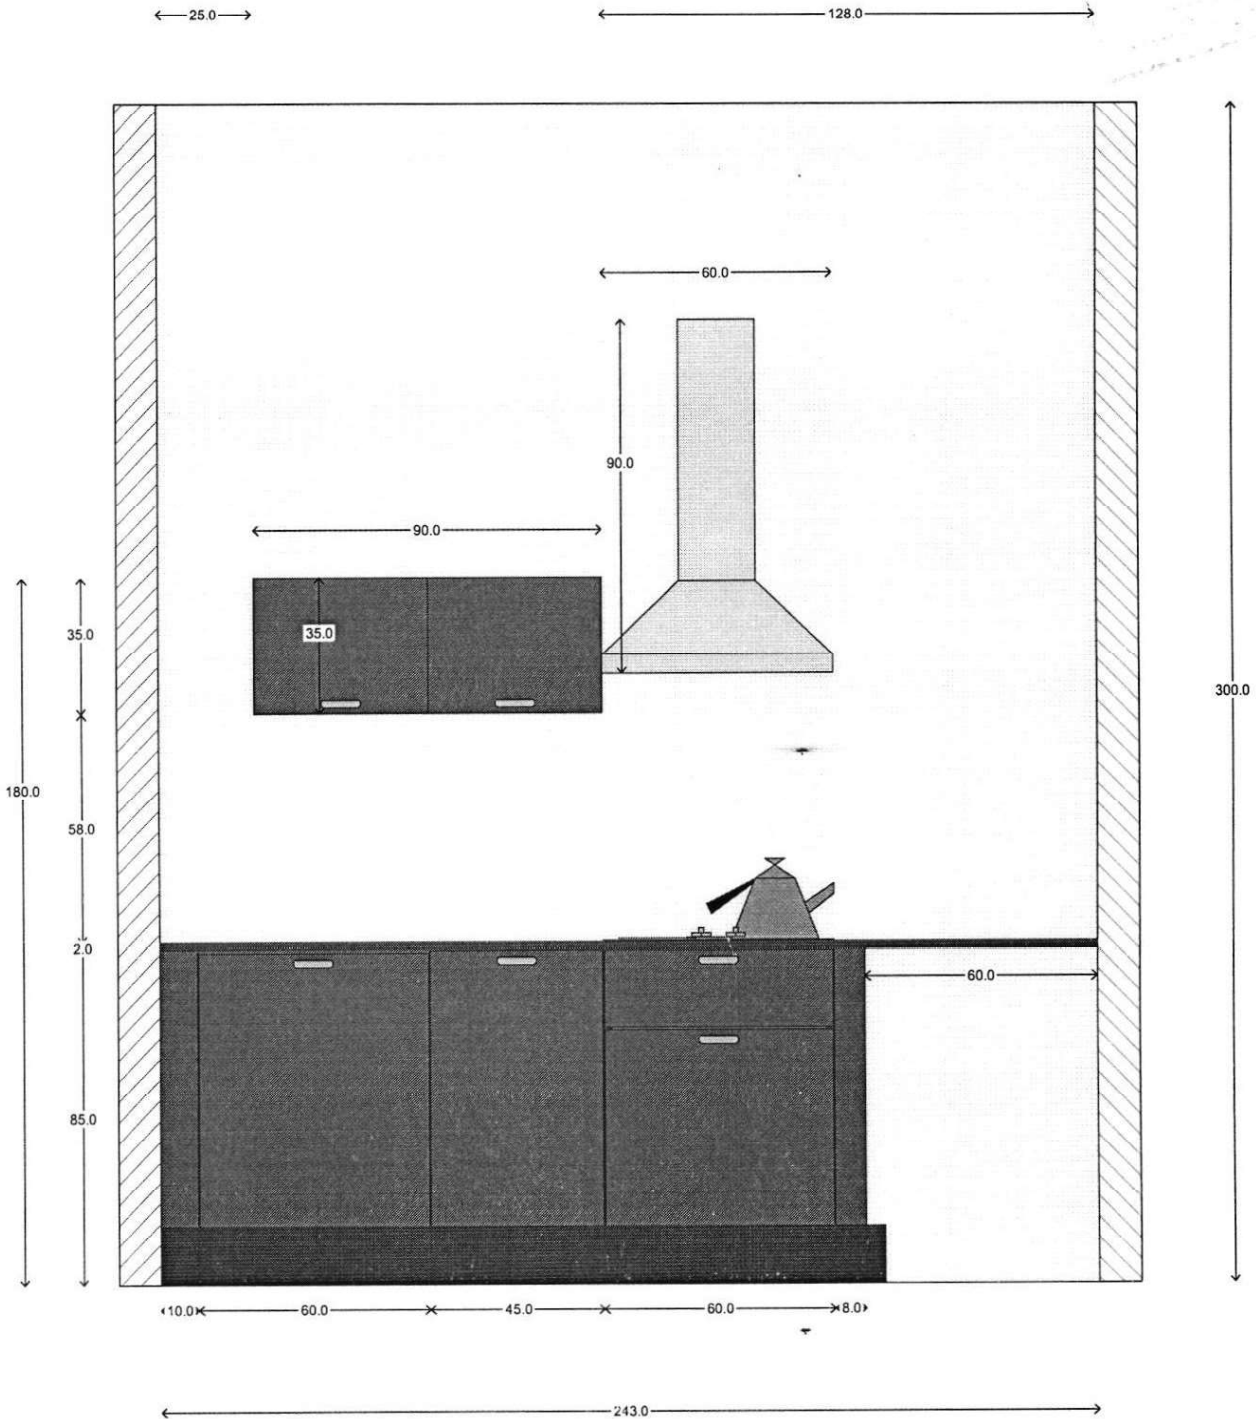

Linus Consulting Pvt. Ltd.

Proposed Kitchen Design For : Modi -369 Silver Oak

Model: Estudio

Carcase : White

Plinth:10.cms

[06-19-12] Date: 22/02/2012

Door : TC

Glass: Nil

Handles:6".S.S

Dealt By : Zubair

Room 1


Not To Scale

✓
20 JUN 2012





Room 1

Not To Scale

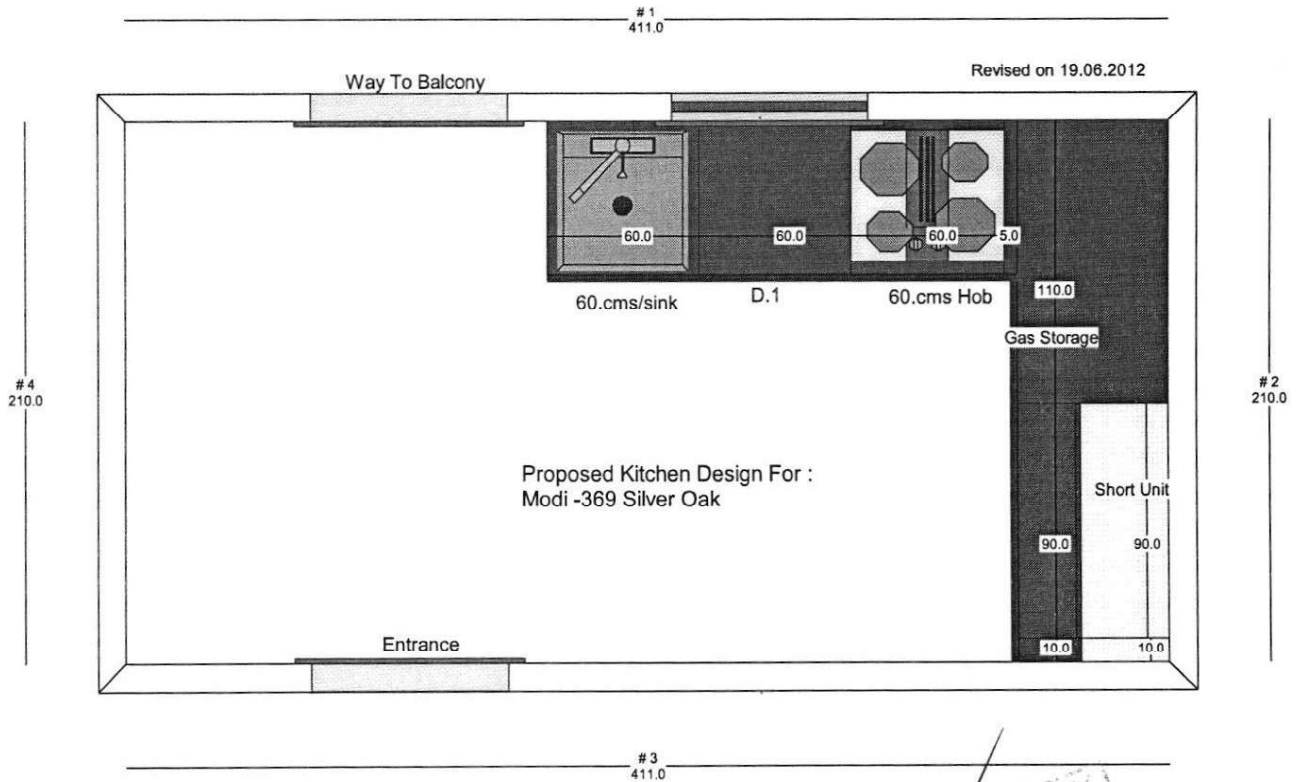

APPROVED BY
20 JUN 2012

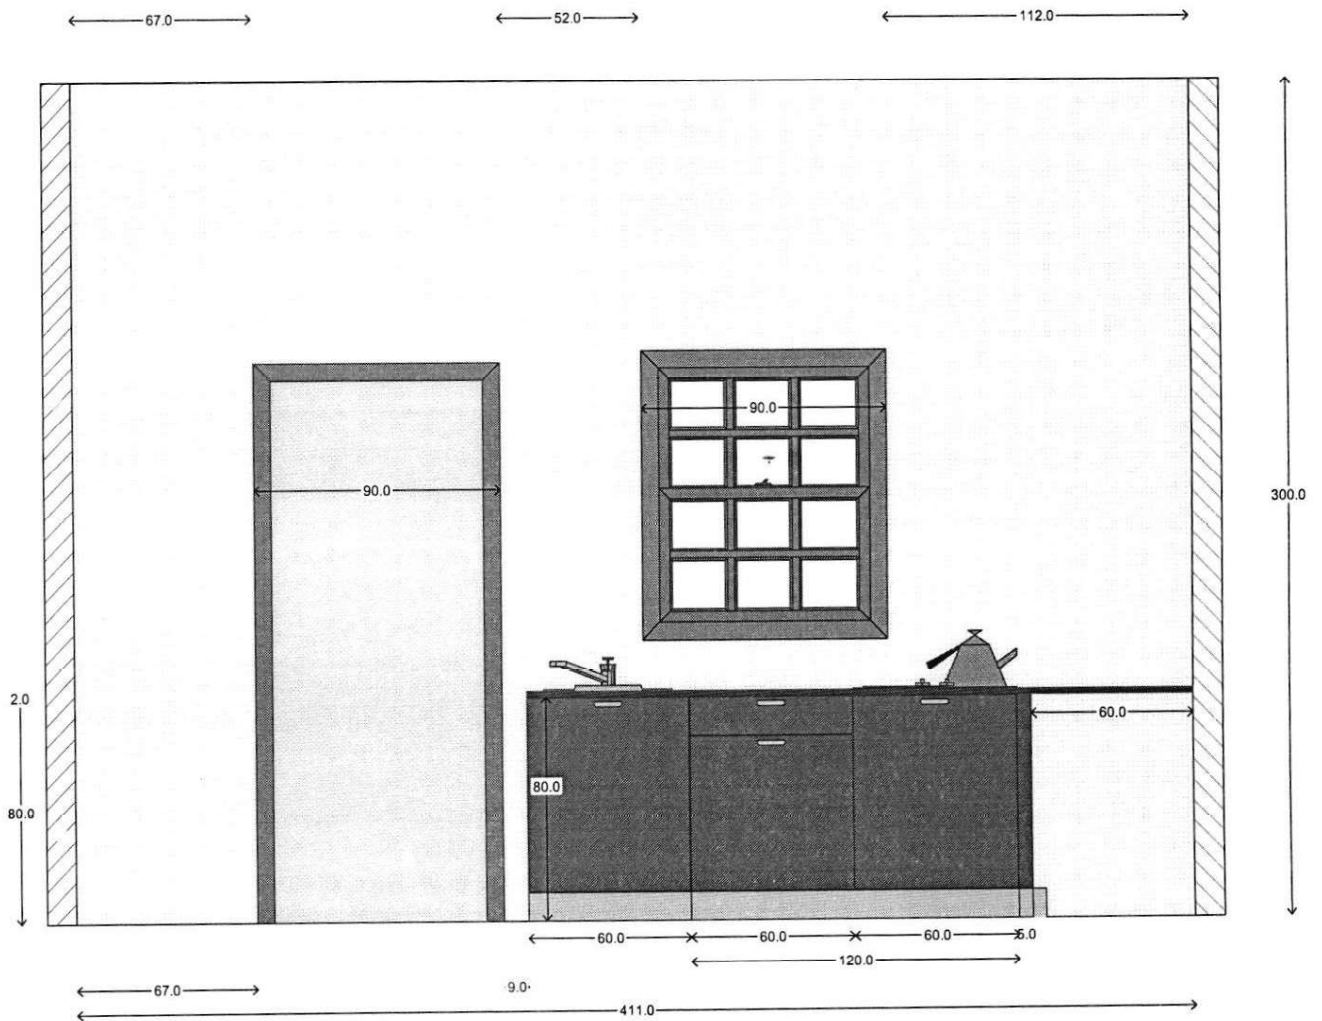

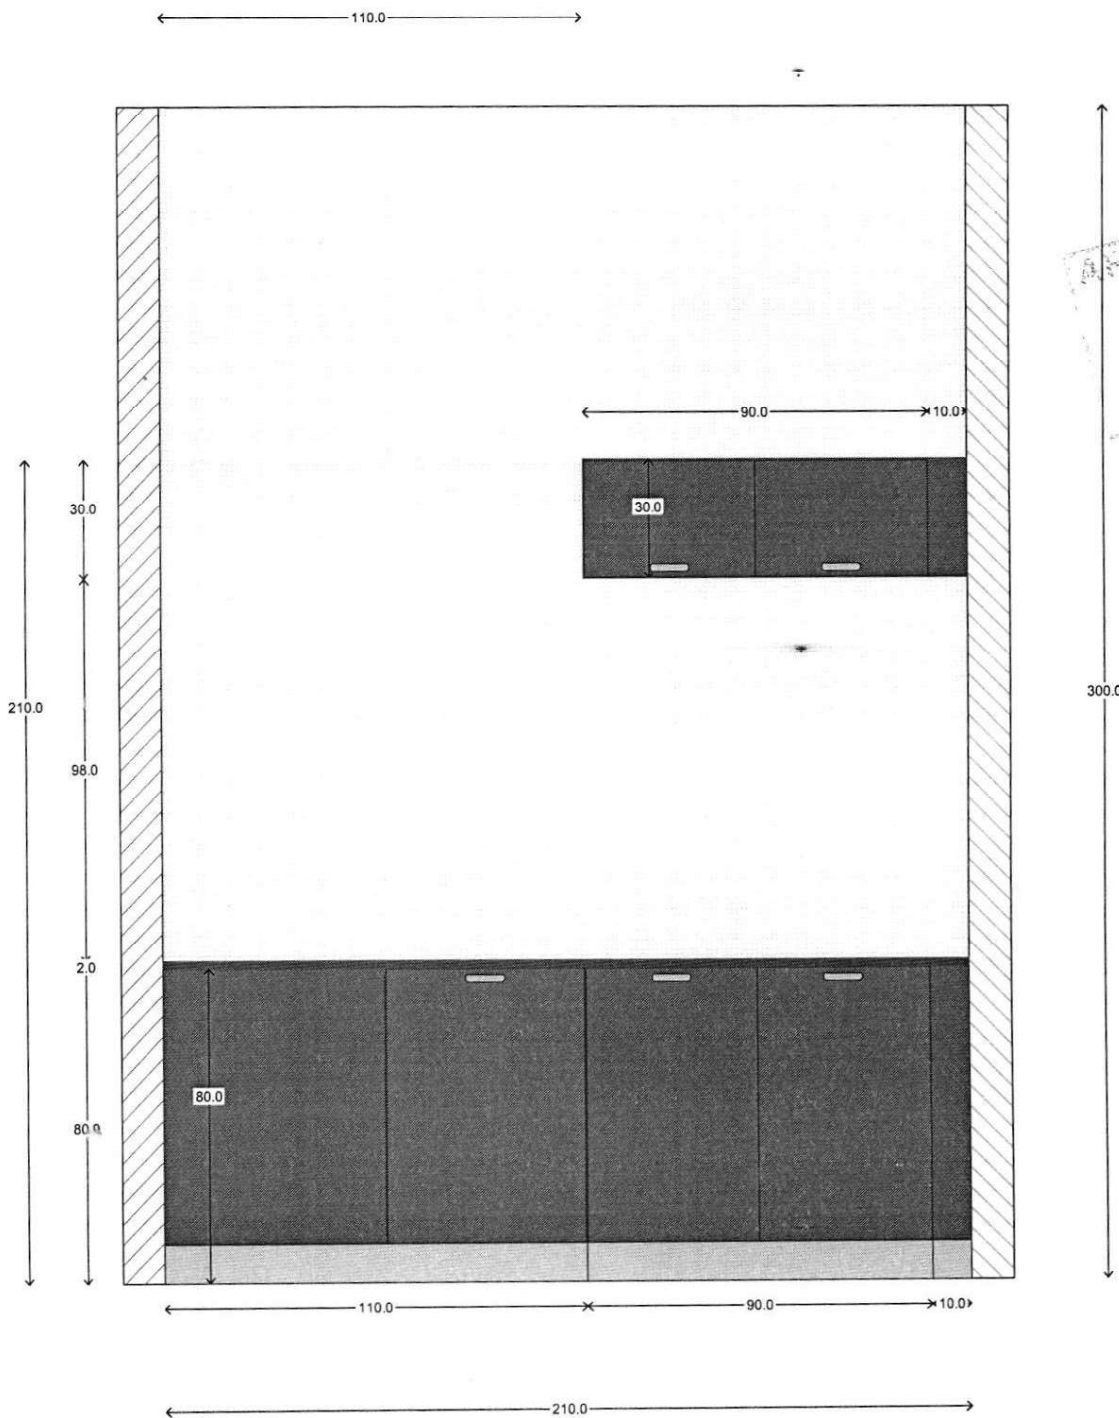

Linus Consulting Pvt. Ltd.

Proposed Kitchen Design For M/s:Modi 362 Silver Oak

Model: Estudio

Door : TC

Carcase : White

Glass: Nil

Plinth:15.cms

Handles:6".S.S


[06-19-12] Date: 31/05/2012


Dealt By :Nikitha

Room 1

Not To Scale



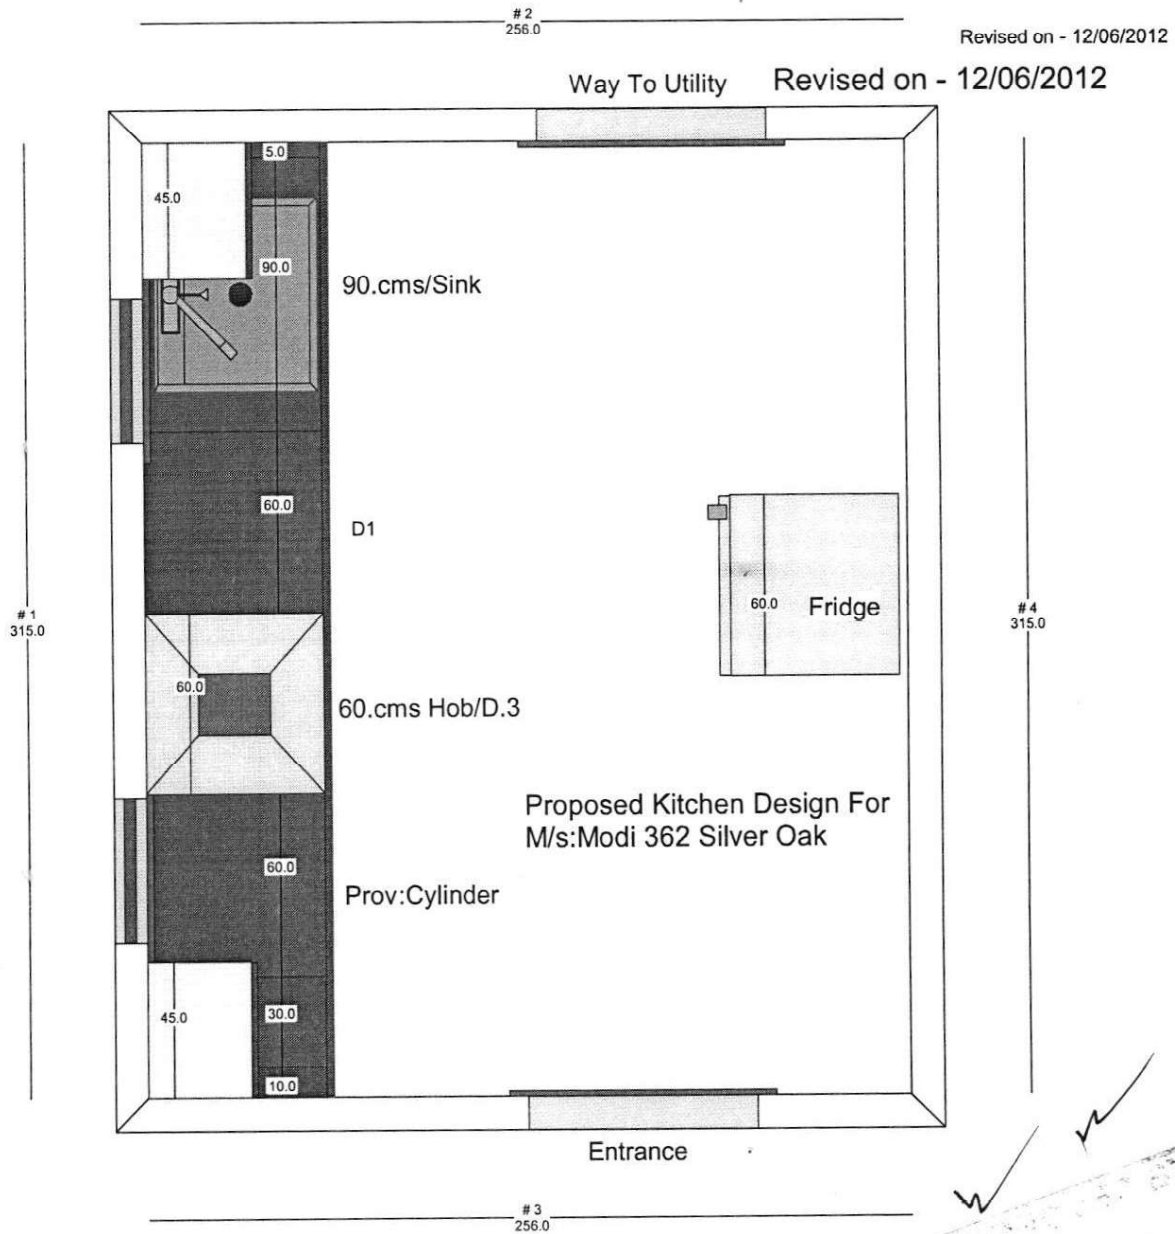

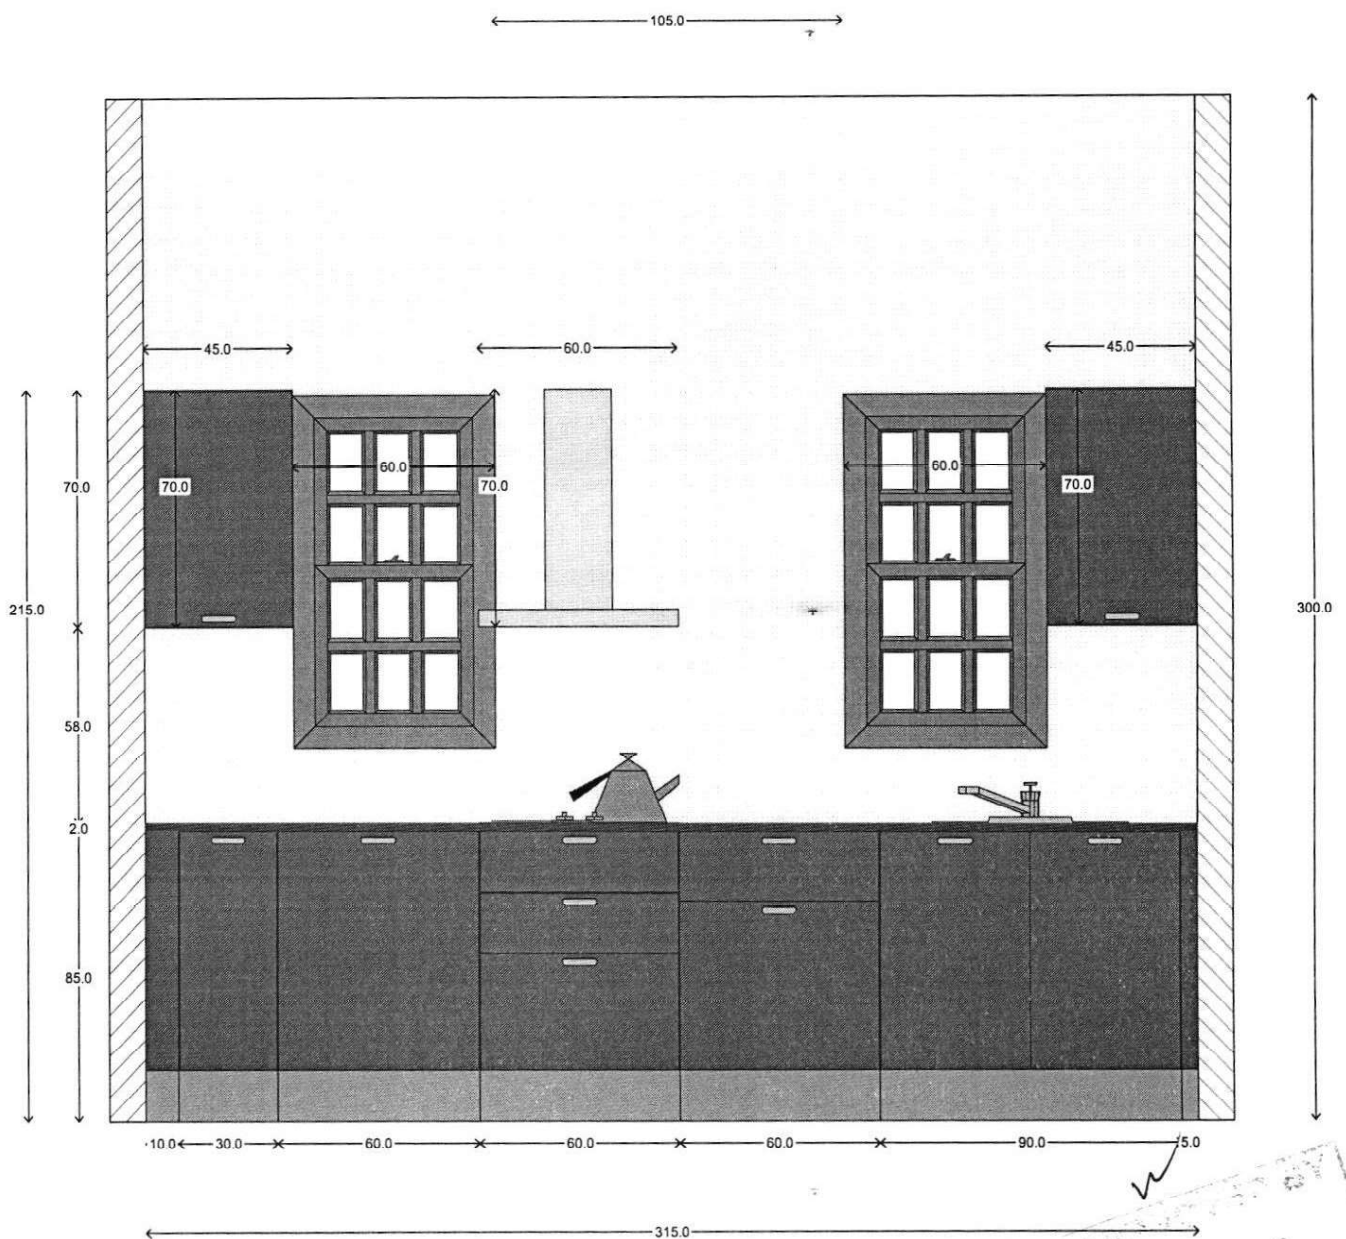

20 JUN 2012
RECTOR

Linus Consulting Pvt. Ltd.

Proposed Kitchen Design For M/s:Modi 362 Silver Oak

Model: Estudio

Door : TC

Carcase : White

Glass: Nil

Plinth:15.cms


Handles:6".S.S

[06-19-12] Date: 31/05/2012

Dealt By :Nikitha

Room 1 - Wall 3

Not To Scale

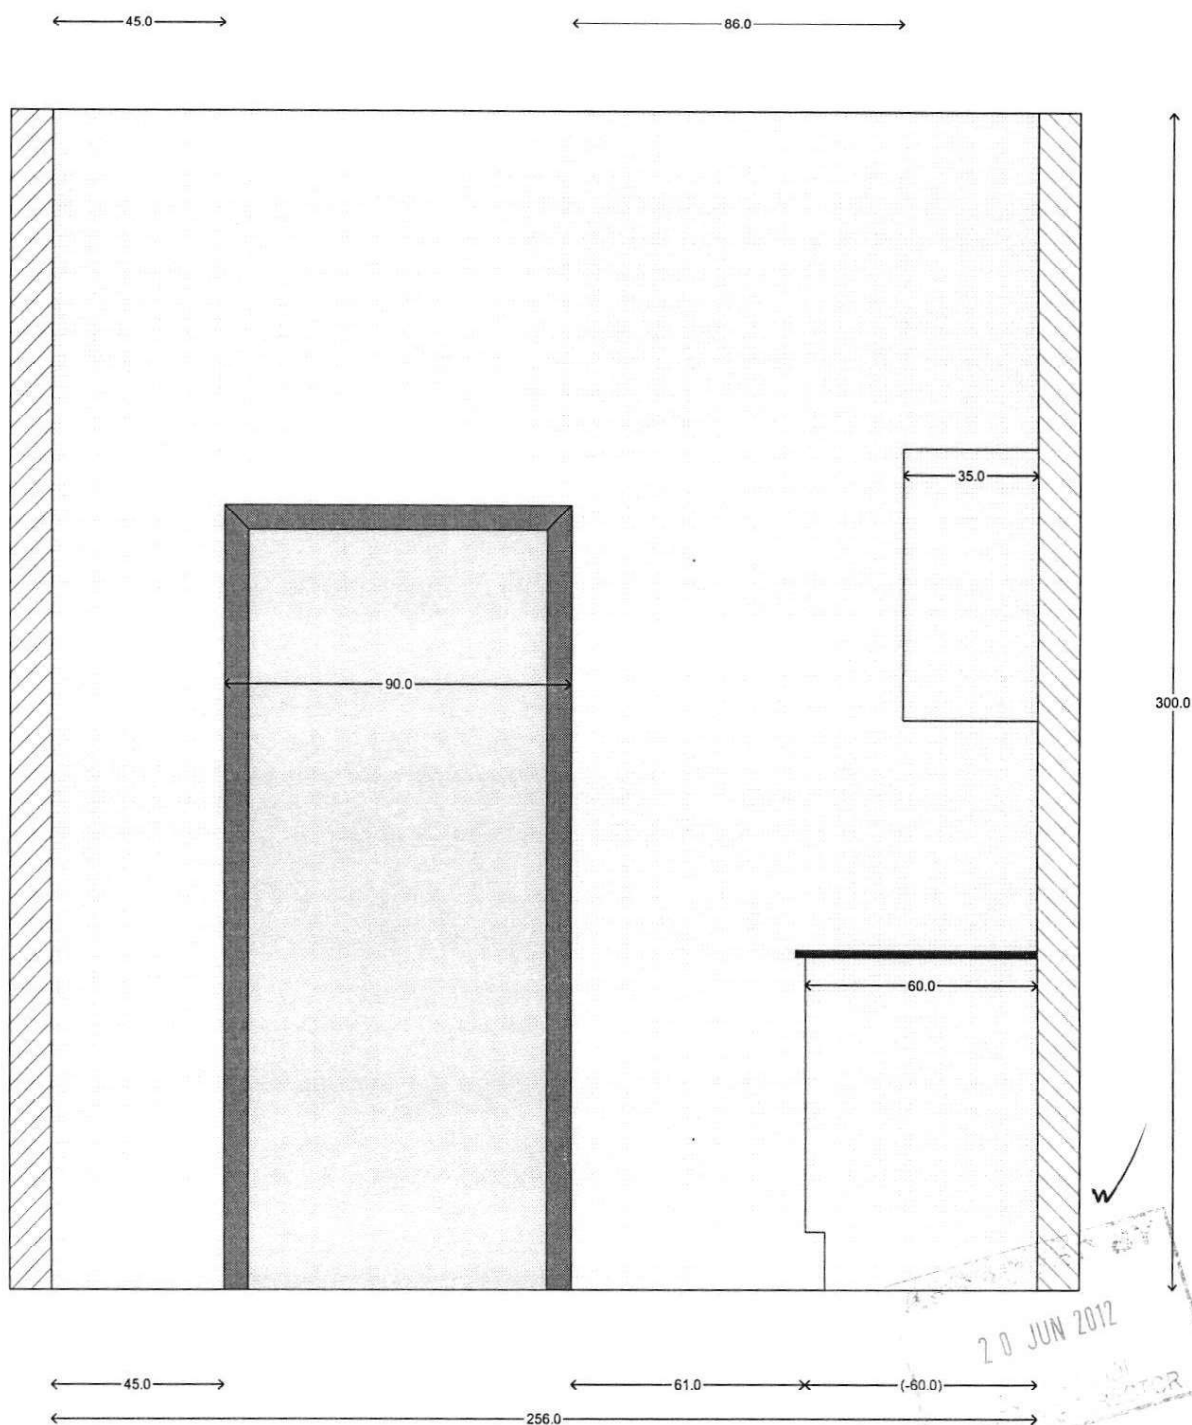

Linus Consulting Pvt. Ltd.

Proposed Kitchen Design For M/s: Modi Type_C Flat no:27

Model: Estudio

Door : TC

Carcase : White

Glass: Nil

Plinth:15.cms


Handles:6".S.S

[06-19-12] Date: 14/03/2012


Dealt By : Zubair

Room 1

Not To Scale

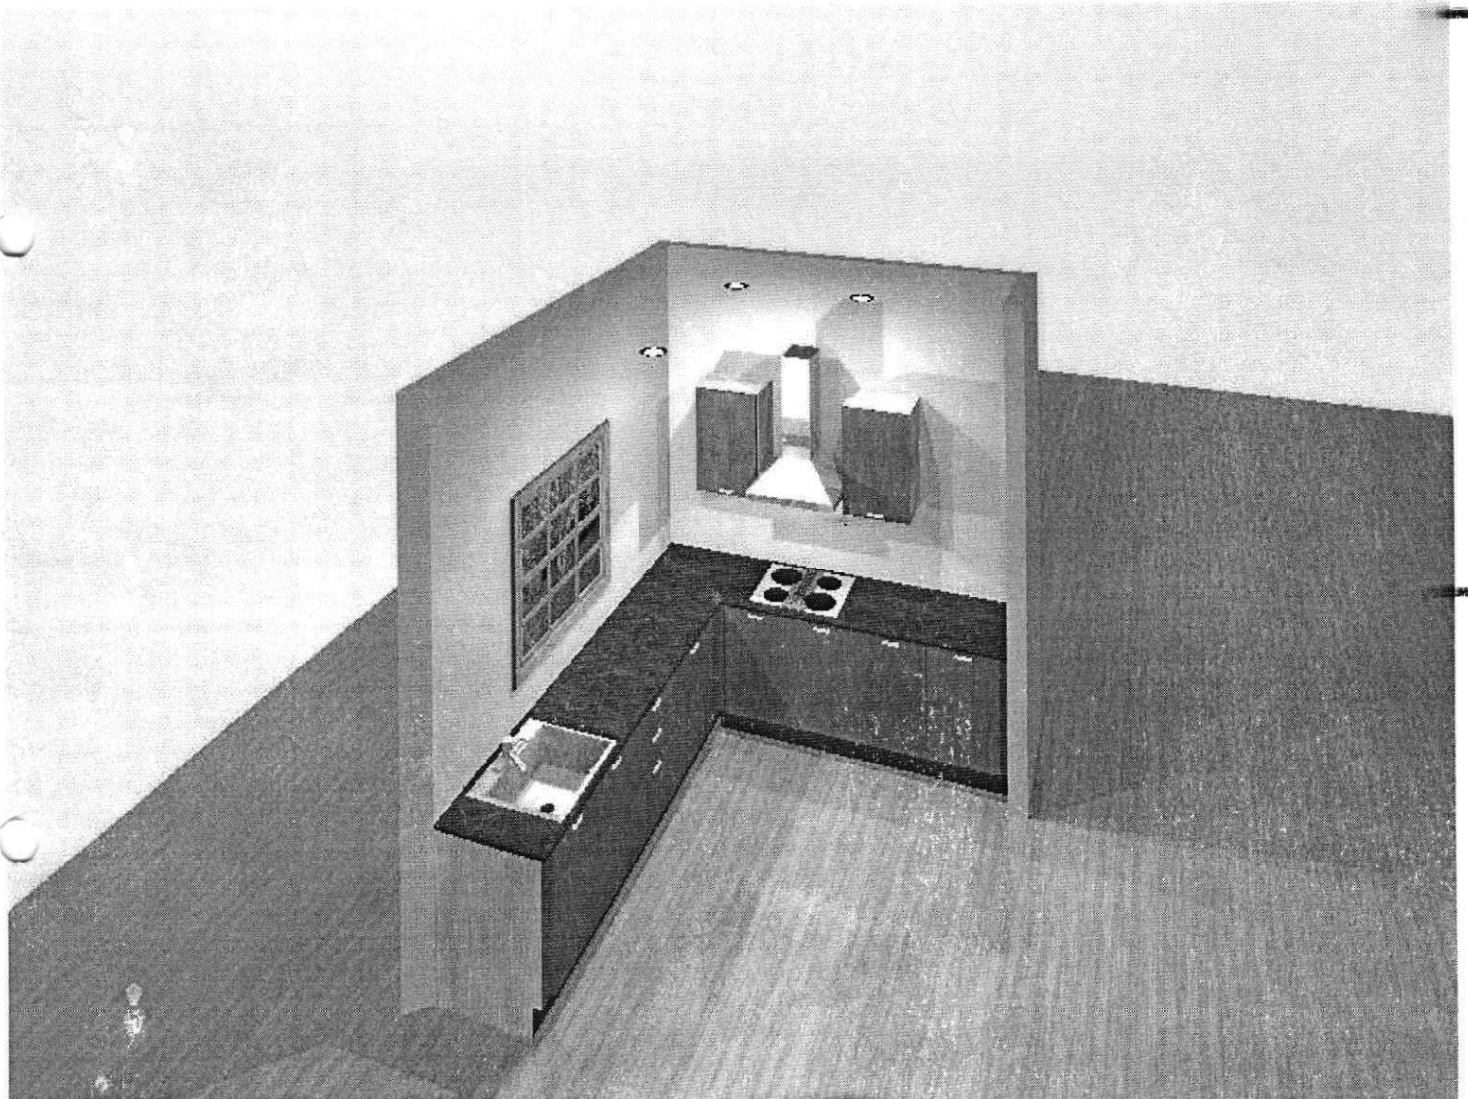

✓
20 JUN 2012
MODI
MANAGING DIRECTOR

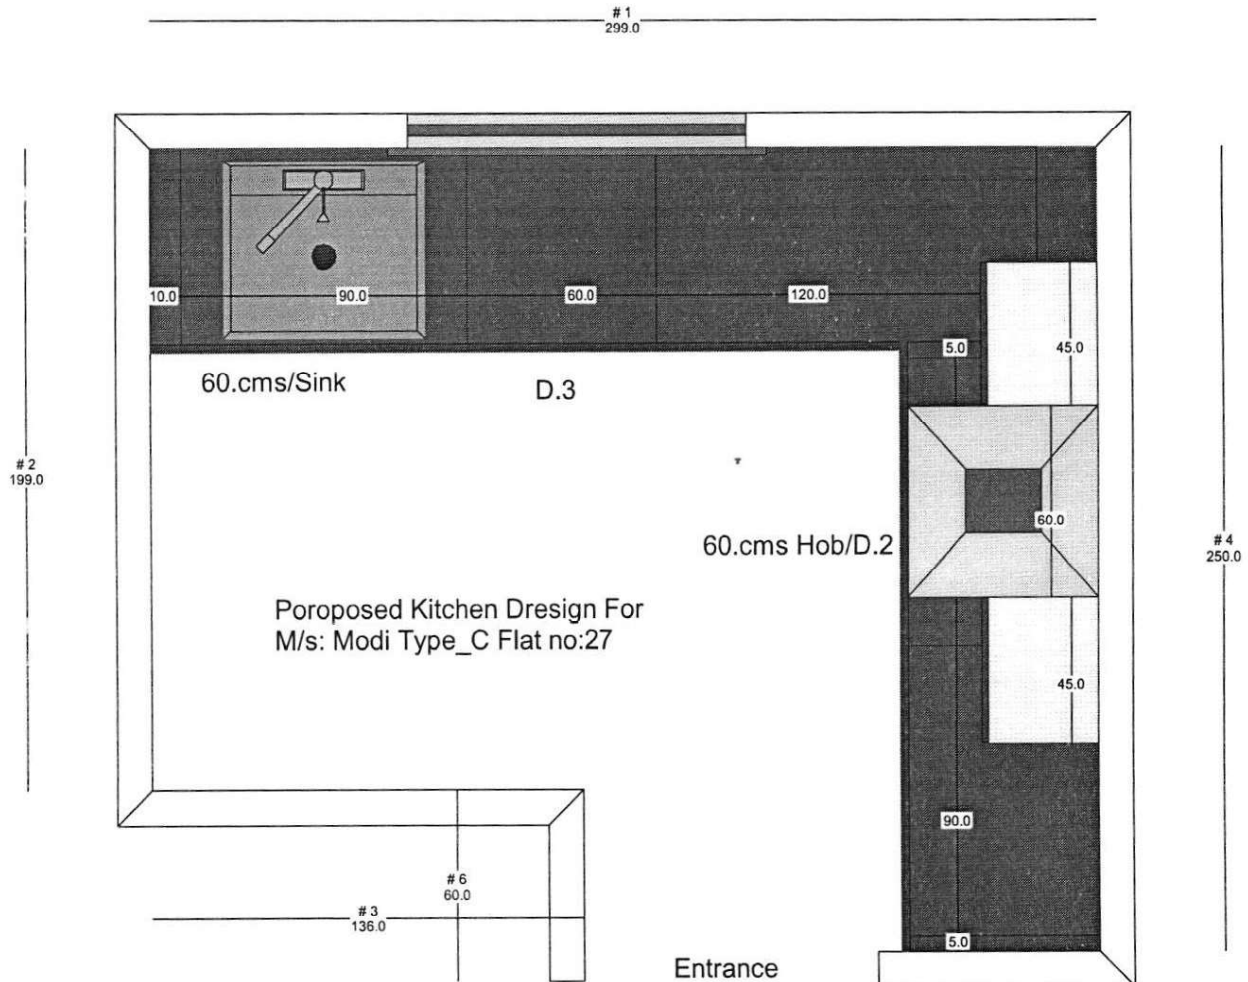

20 JUN 2012
SUPERVISOR
MANAGING DIRECTOR

Linus Consulting Pvt. Ltd.

Proposed Kitchen Design For M/s: Modi Type_C Flat no:27

Model: Estudio

Door : TC

Carcase : White

Glass: Nil

Plinth:15.cms


Handles:6".S.S


[06-19-12] Date: 14/03/2012

Dealt By : Zubair

Room 1 - Wall 1

Not To Scale

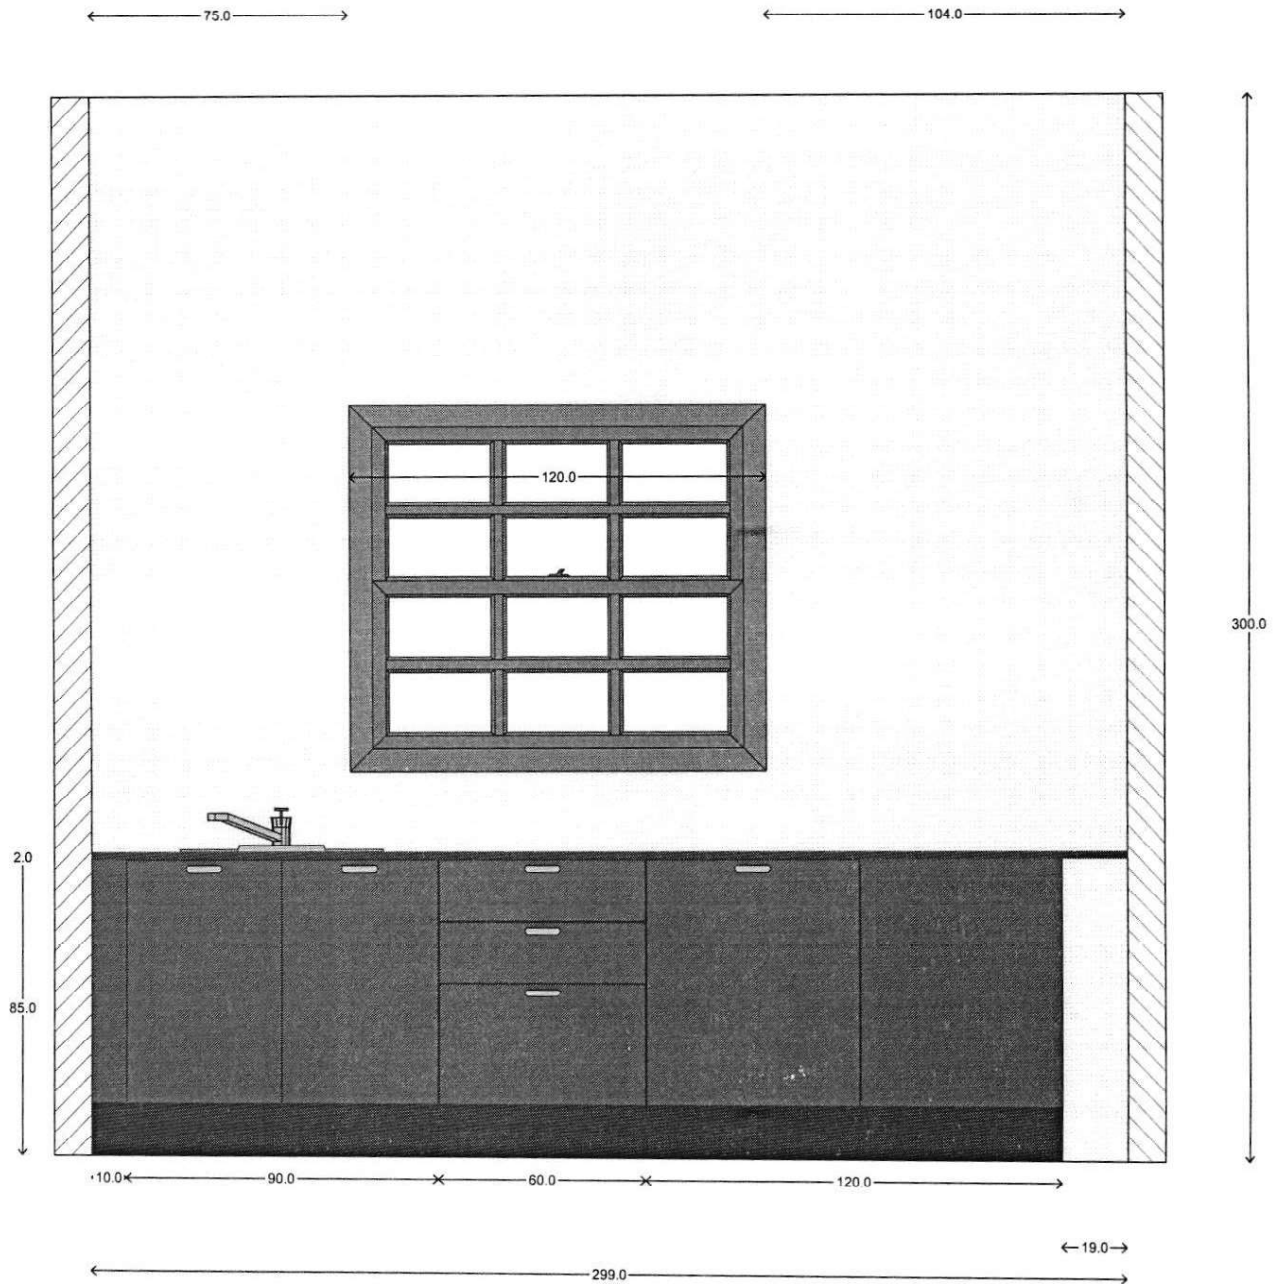

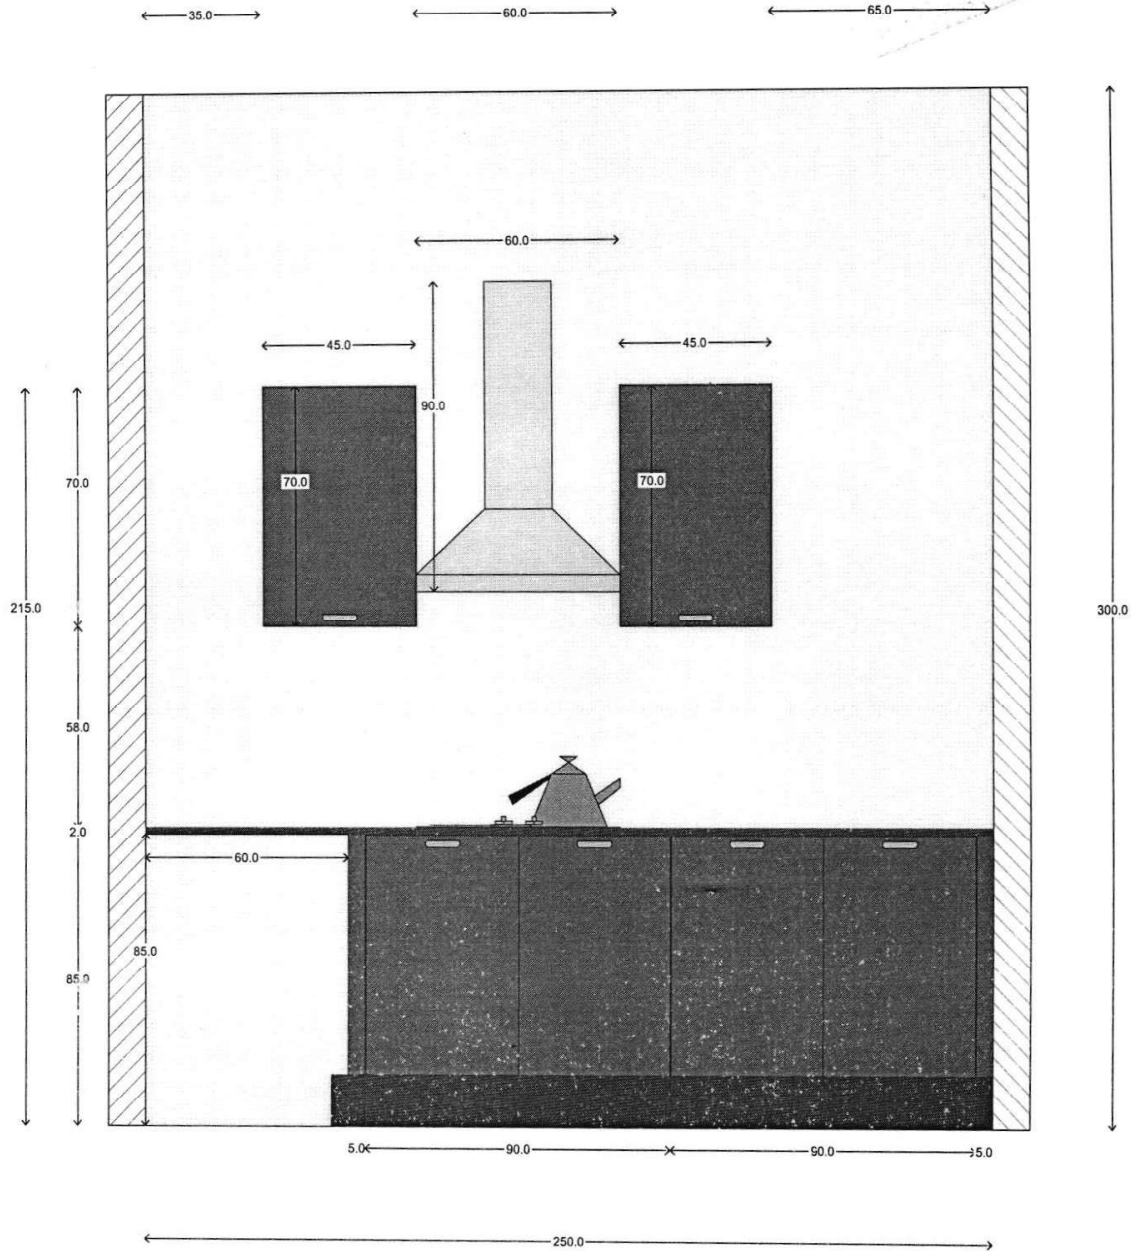

Linus Consulting Pvt. Ltd.

Proposed Kitchen Design For M/s: Modi C301

Model: Estudio

Carcase : White

Plinth:15.cms

[06-19-12] Date: 21/04/2012

Door : TC

Glass: Nil


Handles:6".S.S

Dealt By : Zubair

Room 1

Not To Scale



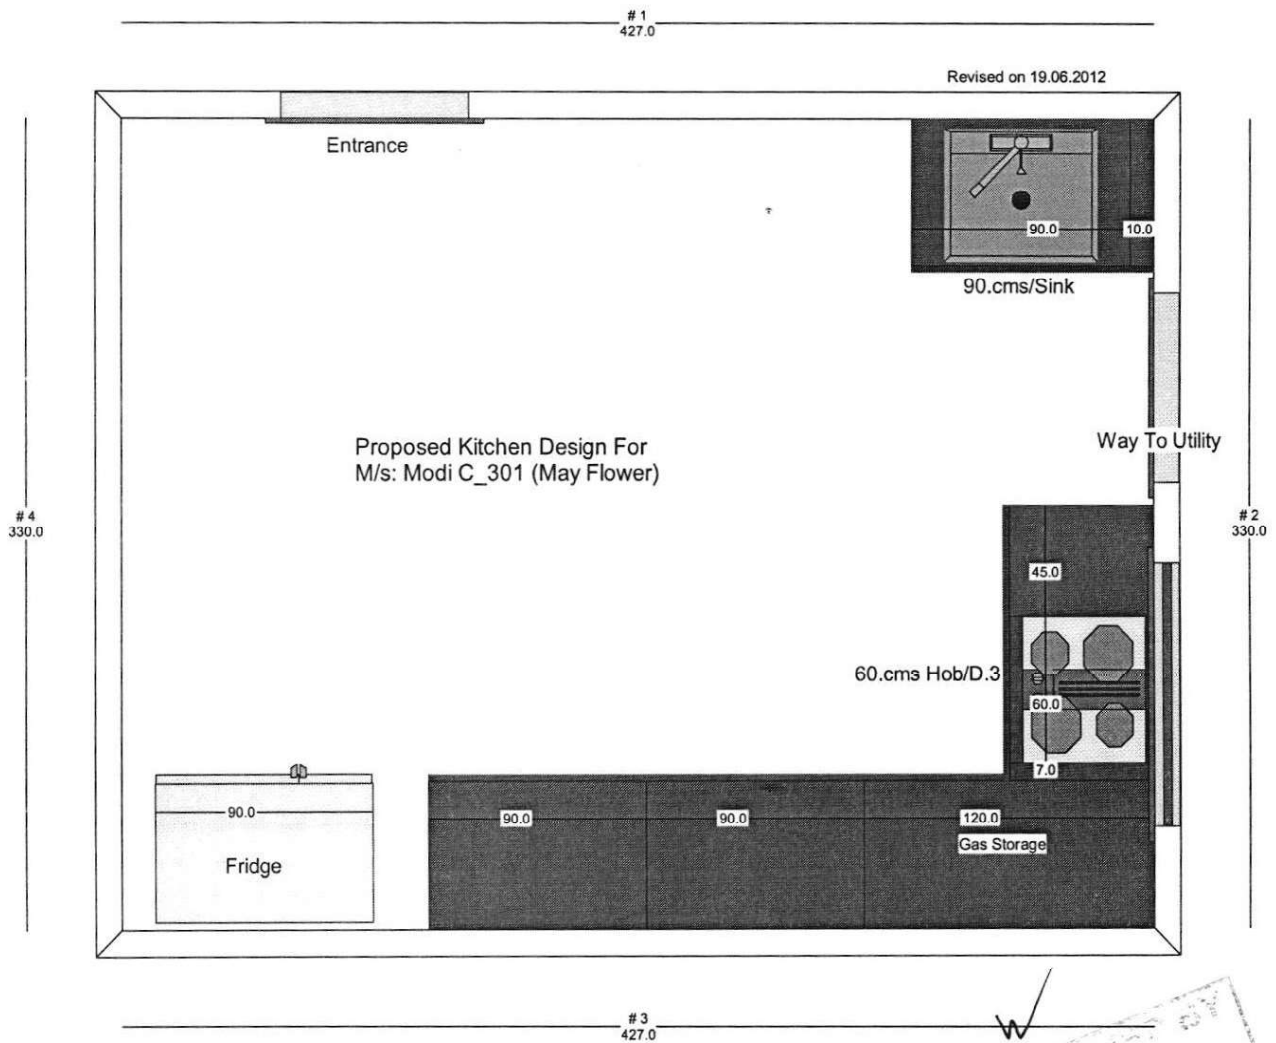

APPROVED BY
20 JUN 2012
DIRECTOR

Linus Consulting Pvt. Ltd.

Proposed Kitchen Design For M/s: Modi C301

Model: Estudio

Carcase : White

Plinth:15.cms

[06-19-12] Date: 21/04/2012

Door : TC


Glass: Nil


Handles:6".S.S

Dealt By : Zubair

Room 1 - Wall 1

Not To Scale

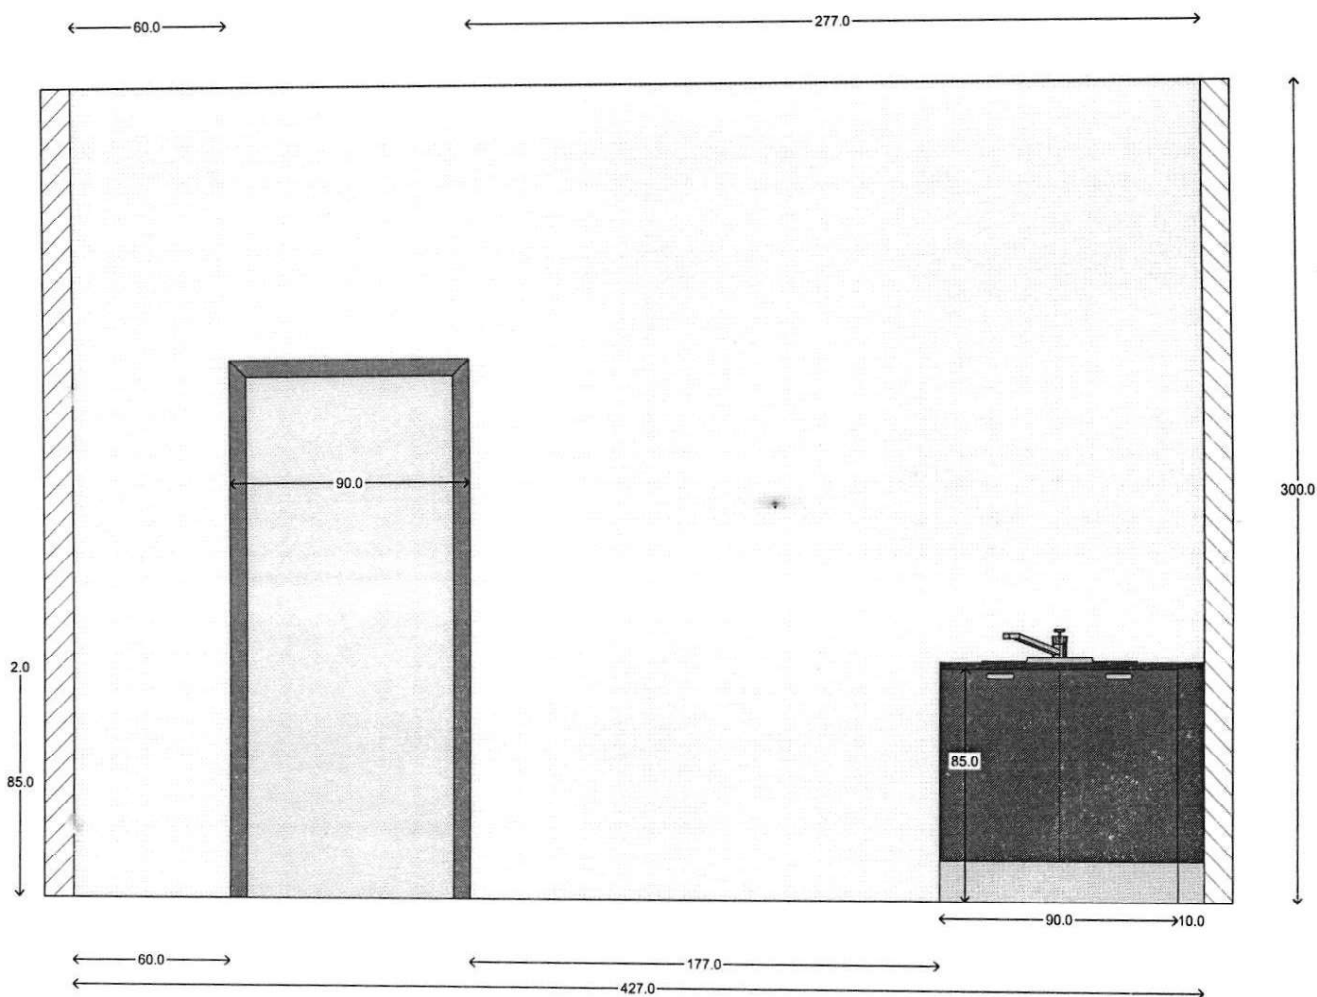

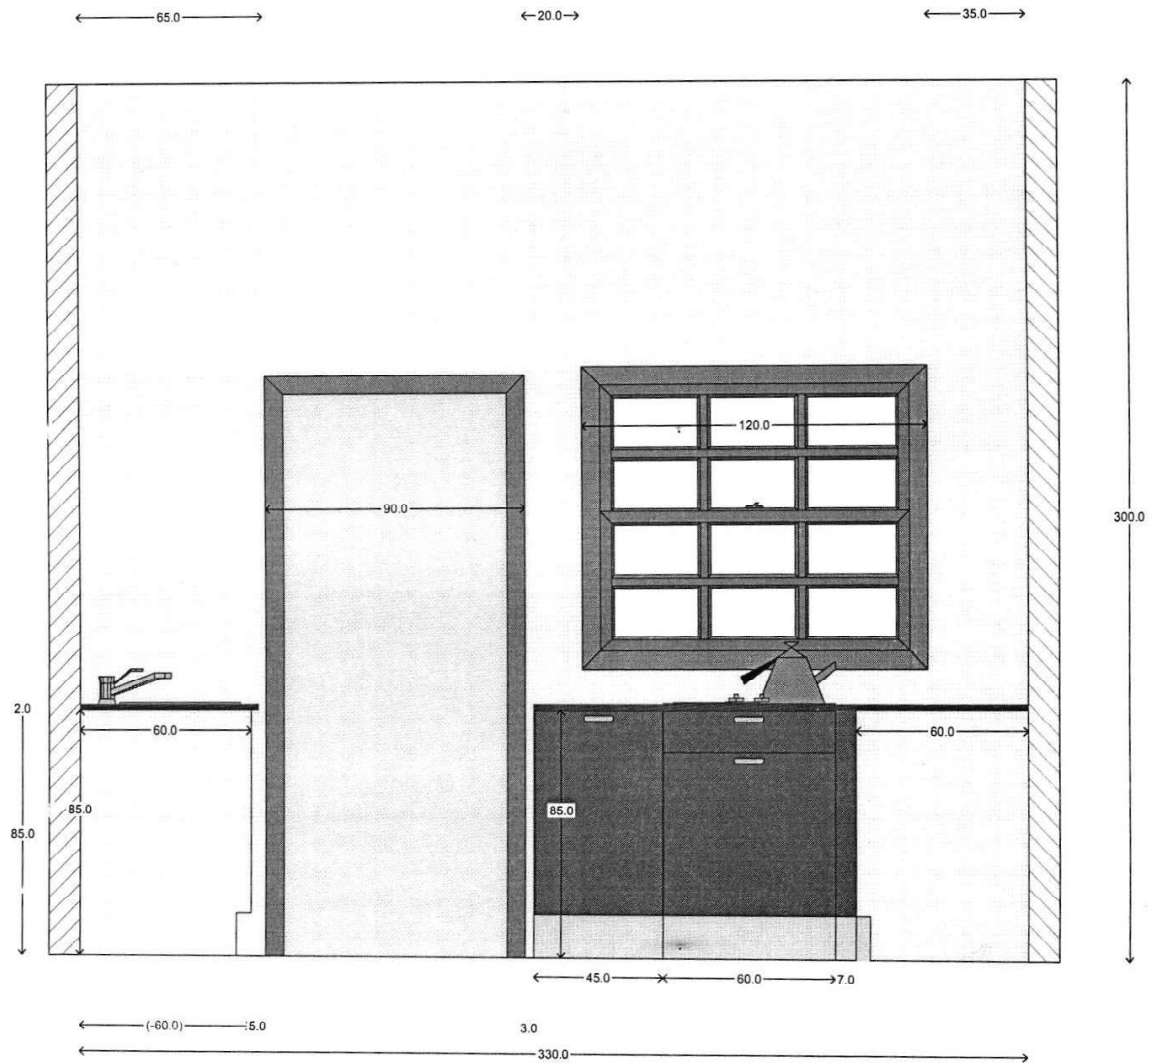

Linus Consulting Pvt. Ltd.

Proposed Kitchen Design For M/s: Modi C301

Model: Estudio

Carcase : White

Plinth:15.cms

[06-19-12] Date: 21/04/2012

Door : TC


Glass: Nil

Handles:6".S.S

Dealt By : Zubair

Room 1 - Wall 3

Not To Scale

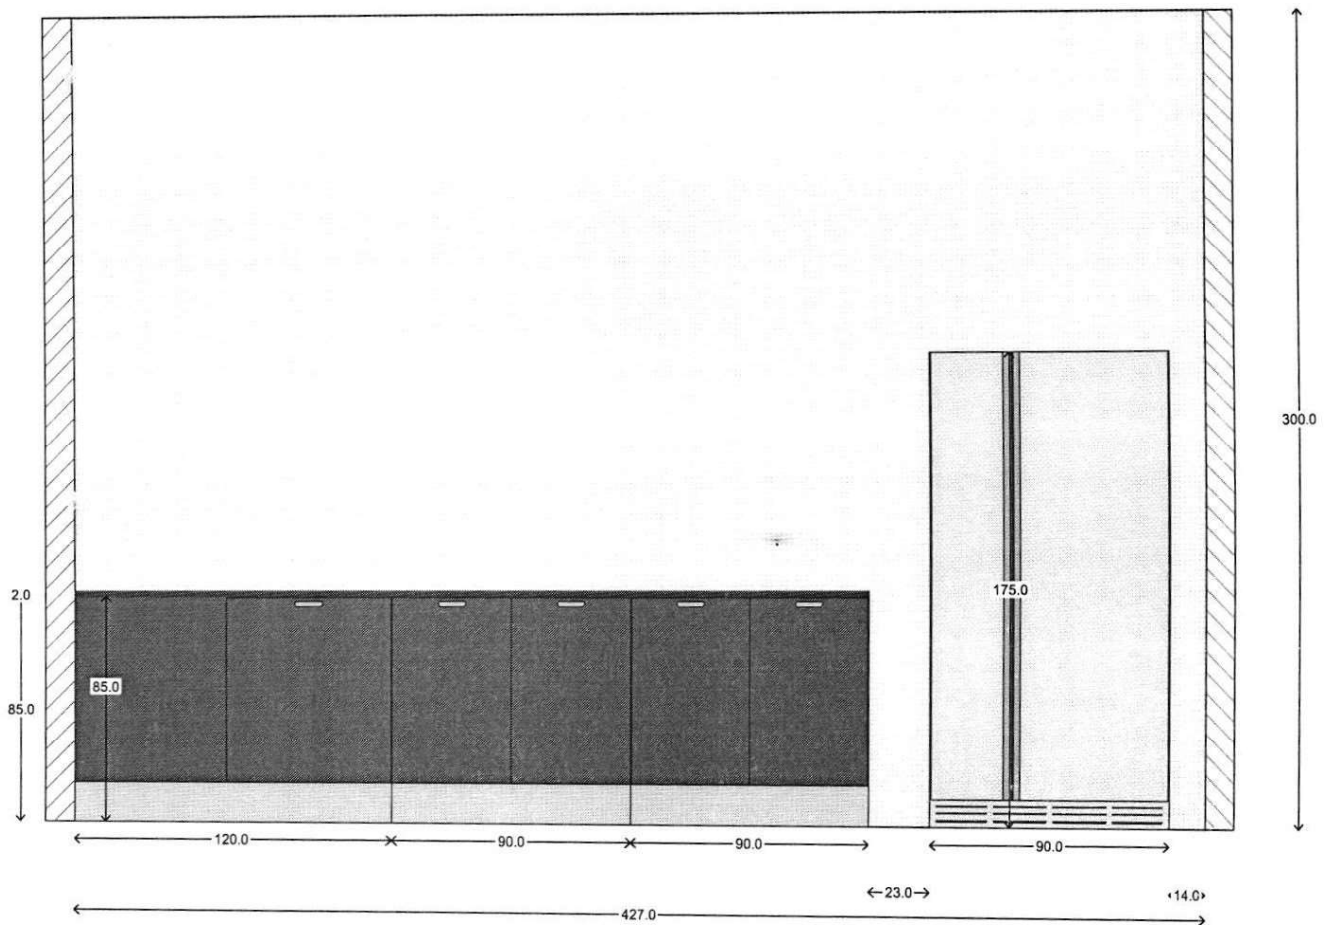

Linus Consulting Pvt. Ltd.

Proposed Kitchen Design For M/s:Modi C210 Mr: Siva Kumar

Model: Estudio

Door : TC

Carcase : White

Glass: Nil

Plinth:15.cms



Handles:6".S.S


[06-19-12] Date: 03/05/2012


Dealt By : Zubair

Room 1

Not To Scale

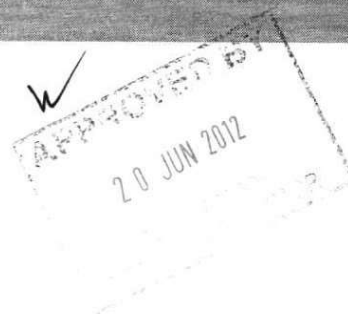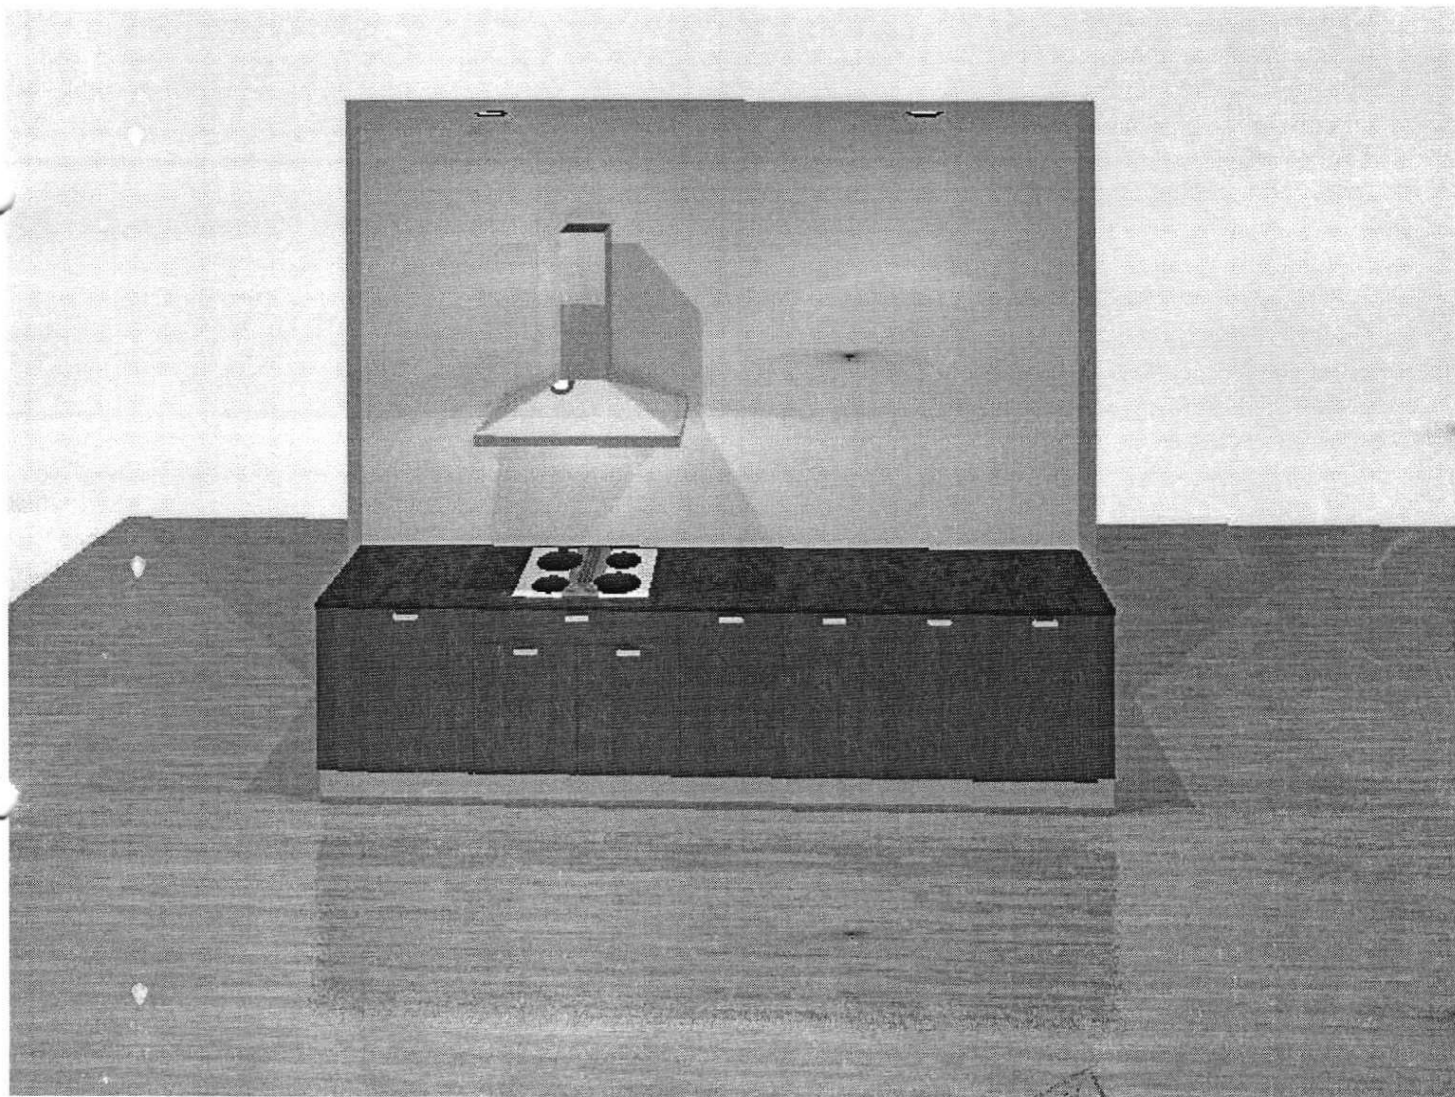


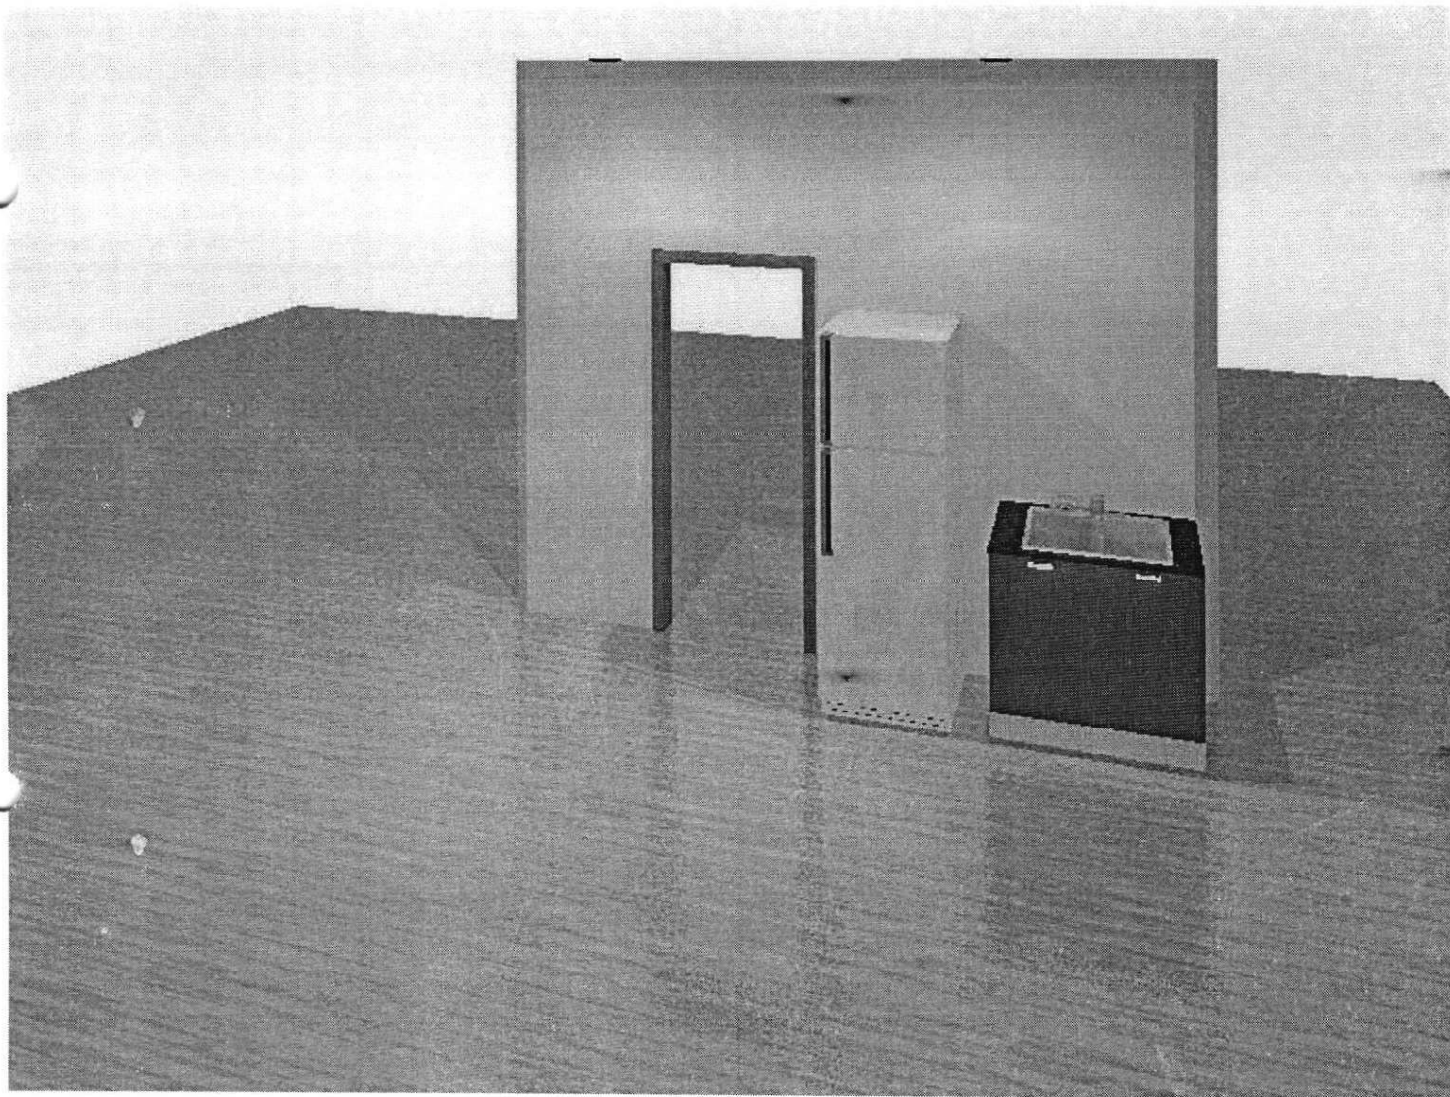

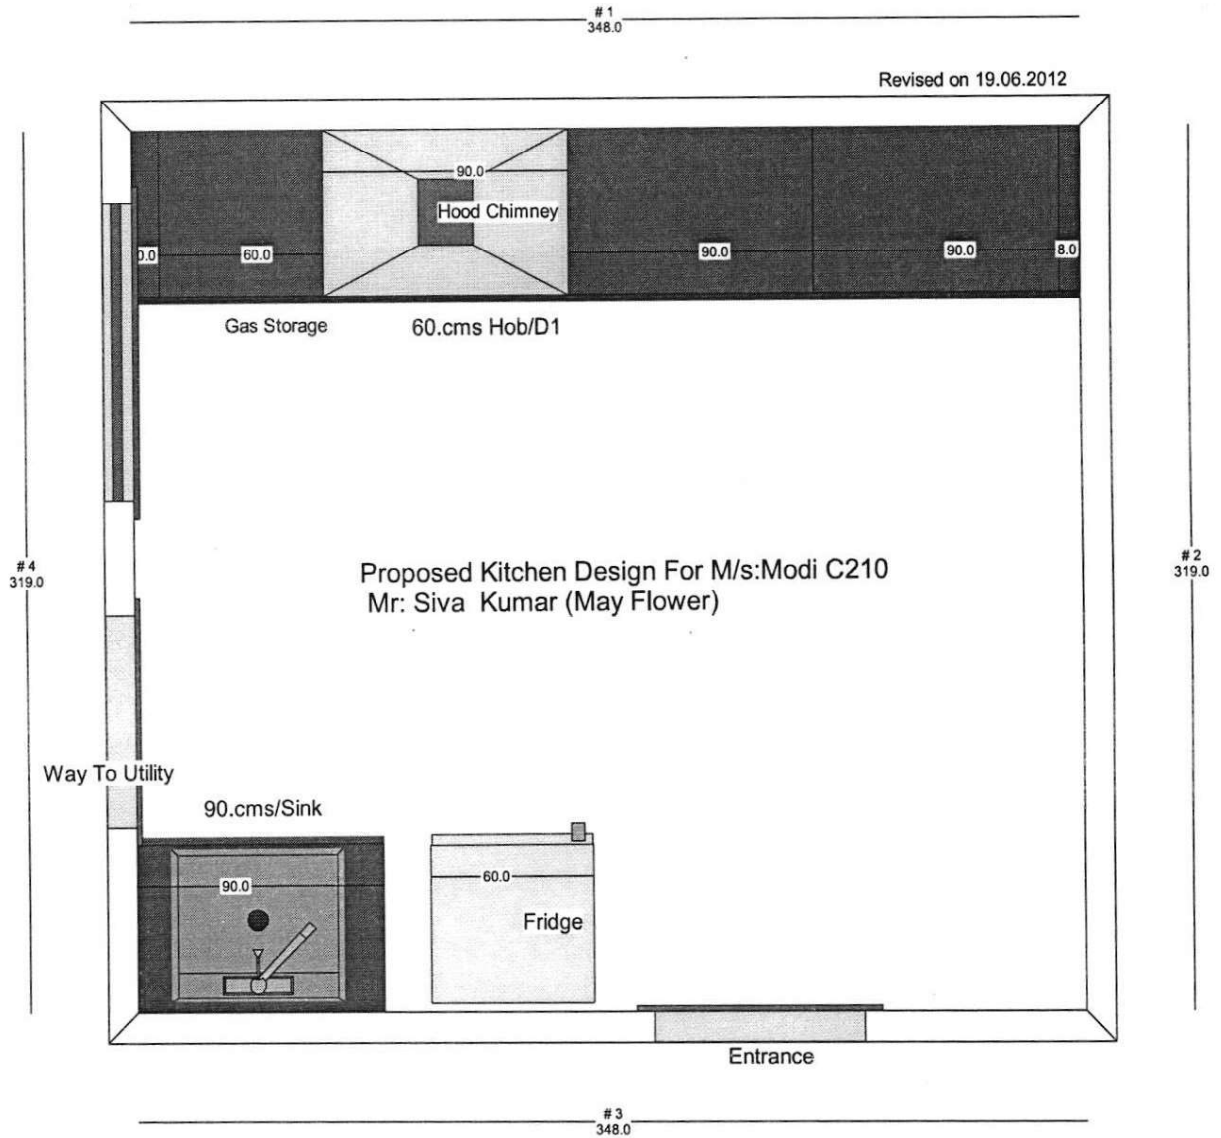


✓

APPROVED BY
20 JUN 2012

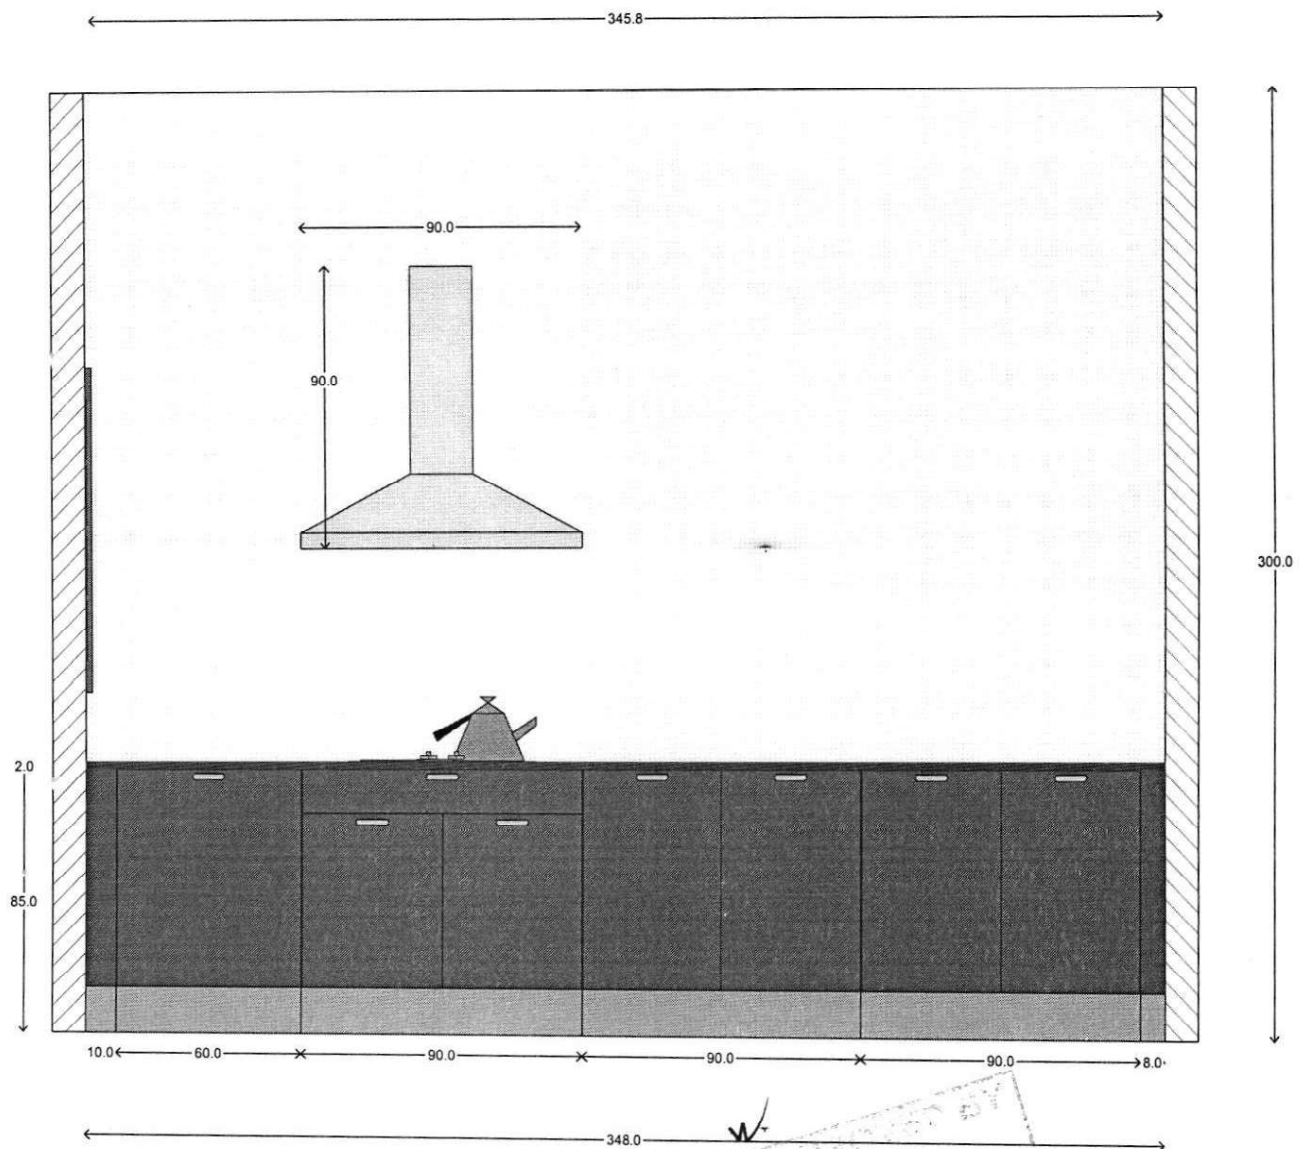

APPROVED BY
20 JUN 2012

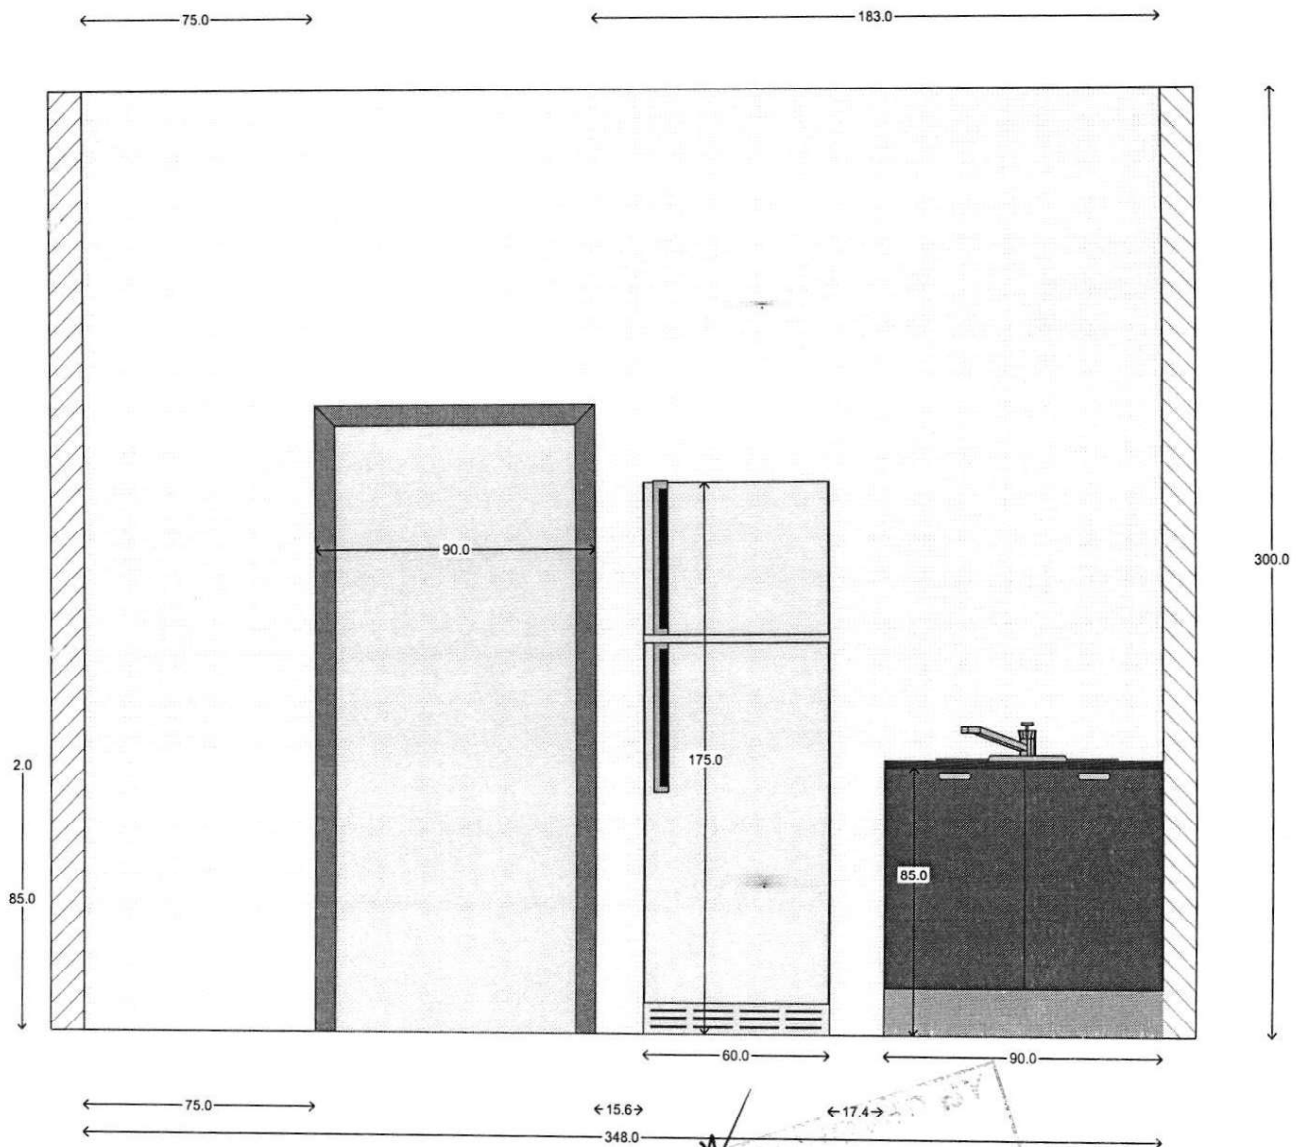

Linus Consulting Pvt. Ltd.

Proposed Kitchen Design For M/s: Modi Type C_A308

Model: Estudio

Carcase : White

Plinth:15.cms

[06-19-12] Date: 14/03/2012

Door : TC


Glass: Nil

Handles:6".S.S

Dealt By : Zubair

Room 1

Not To Scale

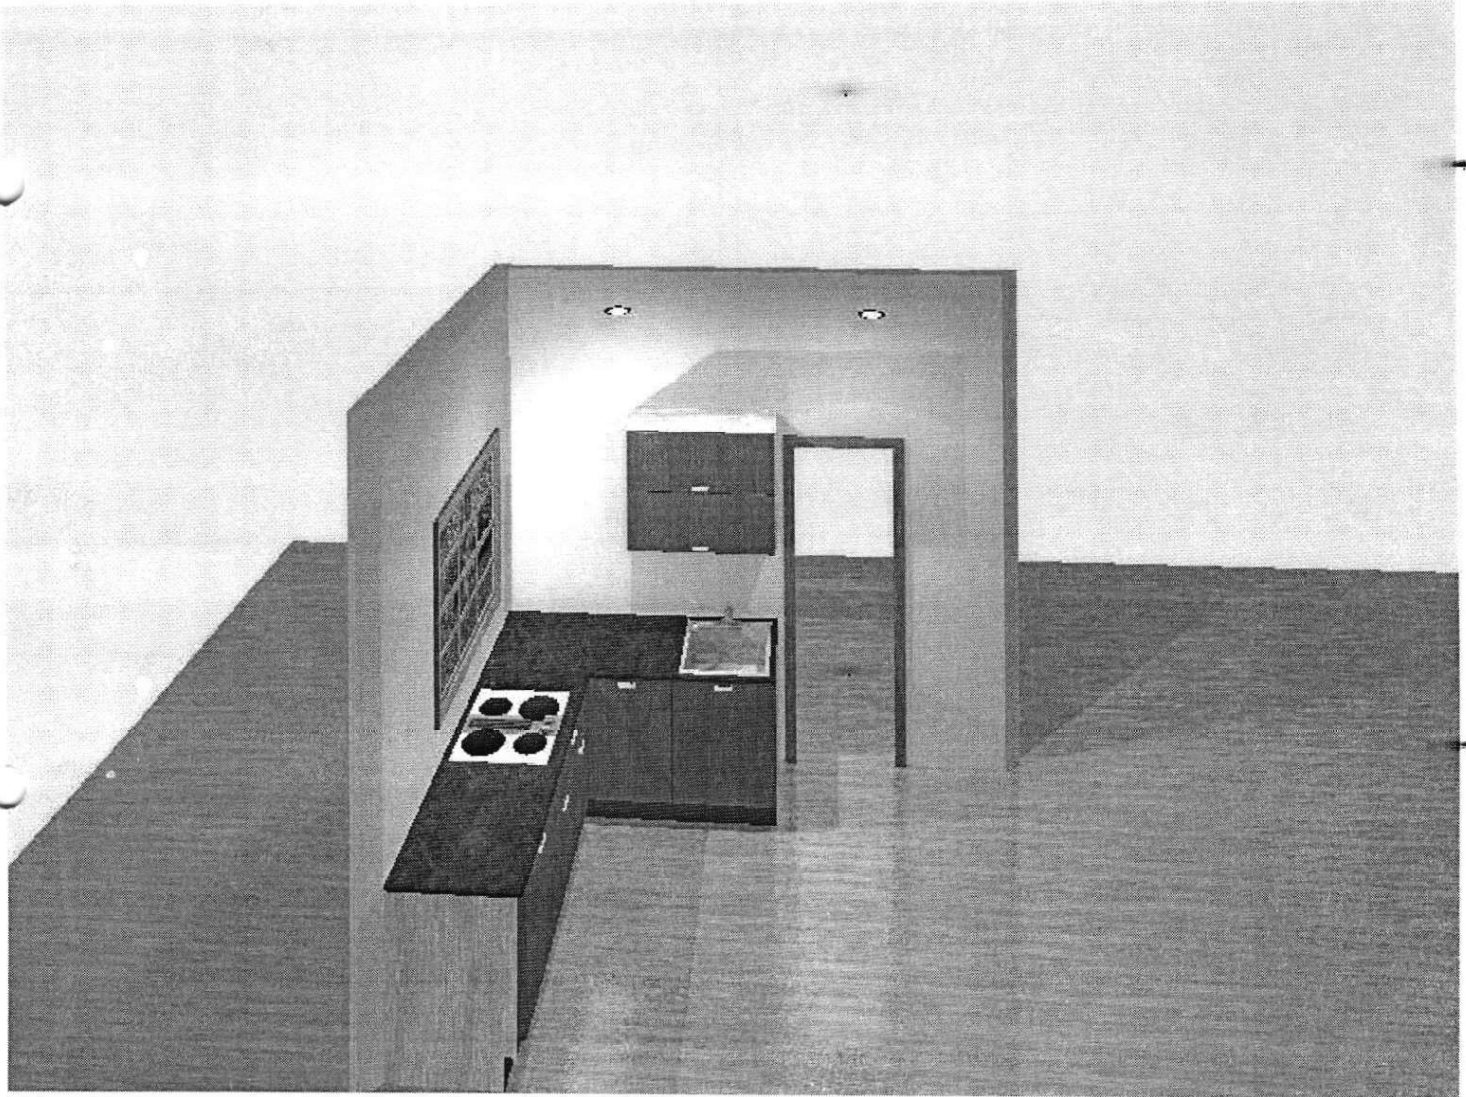

Room 1

Not To Scale

