

Choice of colours:

Changes in flooring:

✓ Kitchen & Utility Require Same Tiles Verified
✓ Back side Requir Wash Area or Utility AS per Plan
with red colour Tiles

Buyers sign:

Engg. Sign:

Date: 9/2/19

Changes in electrical points: (mark on plan)

- In kitchen Reavire 15amps 2w extra As per plan
- Back Side Reavire to Washing machine point
- Terrace Reavire light point & 15amp, 5amp sockets As per plan

Choice of Bathroom tiles, CP fittings & Sanitary ware:

- All Toilet - Ultra Sprinkle Tiles Dabing
- Kitchen Reavire Chimney point
- All Toilet Reavire Exhaust point
- Ground Floor : Tiles in Bedroom Toilet = Luna Series
- First Floor : Tiles in Children's Toilet = Malaysian Brand
- ② Tiles in Bedroom Toilet = Luna Series

Buyer's Sign:

09/24/19

Engg. Sign:

Page 3 of 4

Date: 9/2

Changes in kitchen platform: (mark on plan)

① L Shape Platform fridge not leave shifted As per plan

Details of solar water heater:

Other Changes:

① leave three track window with mosquito mesh

Buyers Sign

09/2/19

Engg. Sign:

Page 4 of 4

Date: 9/2/19

Circular No. 569 (a) - Construction Division

Date 17.10.11

Sub - Guideline rates for addition and alternations

In order to clear the ambiguity for calculating additional charges or refunds towards additions and alternations these guideline rates are given.

Sl. No	Item	Rate	Units
1.	Painting - choice of 2 colours for walls, 1 colour for door and doorframes shall be given free of cost. For additional works or use of other paints the customer can pay the painter directly for the additional cost.	NA	NA
2	Painting - refunds can be given as per guideline rates issued in circular no 520(f) and 520 (g)	NA	NA
3	Bathroom tiles - Refunds /Extra charge For semi-deluxe flats /villas - with / without labour For deluxe flats /villas with /without labour	Rs. 25 /35 Rs. 35 /45	Per Sft calculated as per areas given in circular 568(a)
4	Kitchen, Utility, Dado - Refunds /Extra Charge Kitchen platform granite - with / without labour Dado granite tiles with /without labour Ceramic dado tiles with /without labour	Rs. 90 /105 Rs. 45 /60 Rs. 30 /40	Per sft Per sft Per sft
5	Kitchen Platform Addition to kitchen platform including granite and dado with RCC. No refund shall be made for kitchen platform that is not installed. However granite will be provided for modular kitchens.	Rs. 1000/-	Per rft
6	Rounding /polishing of granite platform shall be as per actuals	NA	NA
7.	Flooring - Refunds /Extra charge Vitrified tiles with /without labour Ceramic tiles with /without labour Marble with /without labour Differential charges for upgrade / downgrade may be charged as per above rates.	Rs. 40 /50 Rs. 22 /30 Rs. 60 /70	Per sft calculated as per areas given in circular 568(a)
8	Electrical Points - Refunds No refund shall be made for point or switch boards not installed. No refund shall be made for wires. Refund shall be given for substitution of switches and switch boards as per	NA	NA

Handwritten signature
7/2/19

Handwritten signature
9/2/19

	actuals.		
9.	Electrical Points - Extra charges Charges for providing extra switch board, wall or ceiling point, sockets 5A, and switches 5A - for each item. 15 A point with wiring, switchboard & socket	Rs. 300/- Rs. 2000/-	Per item Per point
10.	Hardware Refund /Extra charge for tubular locks / main door lock. No refund or extra charge for hinges, screws, door stoppers etc. For other hardware like French window handles, stoppers, etc. extra charge / refund as per actuals.	Rs. 350 / 1300 NA NA	Per lock NA NA
11.	CP Fitting, sink, bath tub and sanitary ware. Refund /extra charge shall be as per actuals.	NA	NA
12.	Lofts - No refunds. Extra charge for additional lofts provided	Rs. 125/-	Per sft
13.	Doors - Extra charge /refund for panel doors /flush doors	Rs. 95 /60	Per sft
14.	Civil work - refunds nil. Extra charge should be as per estimated cost which is approved by MD	NA	NA
15.	Exhaust fan hole in wall /beam for kitchen or bathroom - 4' to 12'	Rs. 600 / 120C	Nos.
16.	Provision of AC frame in wall without power point	Rs. 1000/-	Nos
17.	Additional coats of polishing or tin oxide polishing - extra charges as per actuals	NA	NA
18.	Additional door frames or upgrade from Sal wood to teak wood - refund /extra charges : Sal wood main doors Sal wood other doors Teak wood main doors Teak wood other doors	Rs. 2500/- Rs. 1350/- Rs. 4400/- Rs. 2300/-	NA
19.	GI and PVC lines - no refunds. Extra Charge as per actuals. Water supply and drainage line for washing machine /basin	NA Rs. 1000/-	NA Nos

Notes:

1. Estimates for additions and alteration charges must be approved by MD.
2. These rates shall be applicable from immediate effect wherever estimates are not yet been prepared.
3. These rates shall be applies to all projects.
4. For item not mentioned above estimate to be prepared and approved by MD for refund or extra charge.

[Signature]
6/2/19

[Signature]
9/2/19

Villa no 120

Wash Area will tile.

Byler Step

27 extra poor
gms B 220



KOWKUR
REGRAD

CLIENT
MODI PROPERTIES & INVESTMENTS PVT LTD

TITLE
ARCHITECTURAL DRAWING

PRESENTATION DRAWING

DOORS: Lined @ 7-0"
MAIN DOOR - MD - 3'0" X 7'0"
DOOR - D1 - 3'3" X 7'0"
DOOR - D2 - 3'0" X 7'0"
DOOR - D3 - 2'0" X 7'0"

WINDOWS: Sill 23'-0", Lintel 27'-0"
Kitchen Sill 23'-0", Lintel 27'-0"
WINDOW - W1 - 6'0" X 4'0"
WINDOW - W2 - 4'0" X 4'0"
WINDOW - W3 - 6'0" X 4'0"
WINDOW - W4 - 6'0" X 4'0"

VENTILATOR: Below Linde
VENTILATOR - V1 - 30" X 20"
VENTILATOR - V2 - 22" X 20"

VENTILATOR - V2 - 2000
MAIN DOOR - MD - Main Door
DOOR - D1 - Bedroom
DOOR - D2 - Dress, Pige/Utility
DOOR - D3 - Toilets

DOOR - LG - 1st Floor
WINDOW - W1 - Living, Bedroom, Dining
WINDOW - W2 - Living
WINDOW - W3 - Staircase
WINDOW - W4 - Kitchen

VENTILATOR - V1 - Toilet, Pupa/Urny
VENTILATOR - V2 - Toilet

EAST FACING VILLA-C1
PLANS-SEMI DETACHED

DRAWING DETAILS

Scale:

Drawn by: AM

Checked by: AR

Date:	19-04-17; 07-04-17; 14-03-17
-------	------------------------------

Drawing Code:	AR--SD-VILLA-E
---------------	----------------

Sheet No:

INTERIOR CONSULTANTS:

ARDES

ARCHITECTS & INTERIOR DESIGNERS

7-1-212, SHIV-BAGH, AMEERPET, HYDER
040-23753316; email: mallardes@gmail.

GROUND FLOOR

Require
verified Tiles


Remove usually

6/2/19

U

Chu
9/2/19

Villa no 120

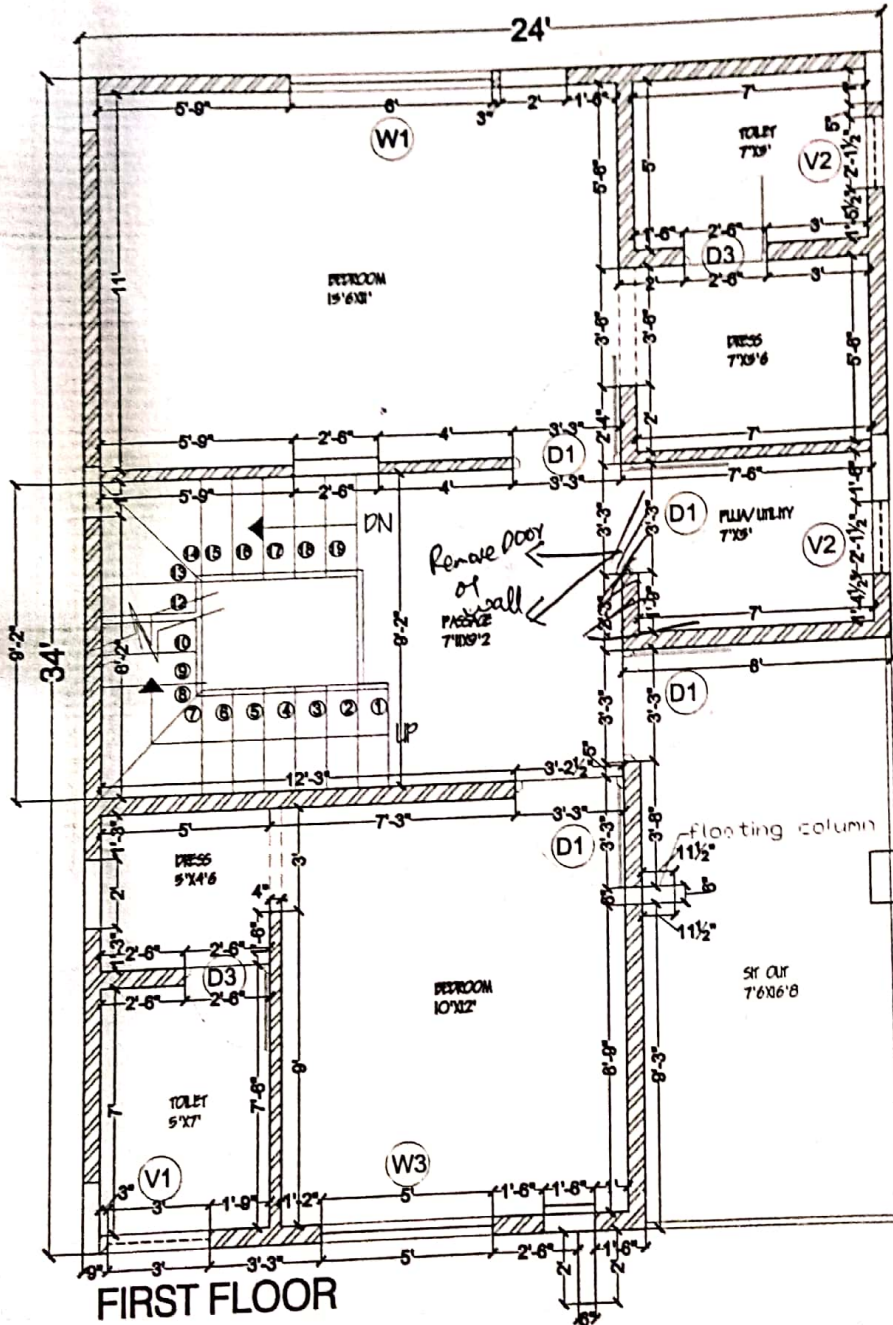

PROJECT

VILLA ORCHIDS

KOWKUR
RECBAD

CLIENT

MODI PROPERTIES & INVESTMENTS PVT LTD

TITLE

ARCHITECTURAL DRAWING

PRESENTATION DRAWING

DOORS: Living @ 7'-0"
MAIN DOOR - MD - 5'-6" X 7'-0"
DOOR - D1 - 3'-3" X 7'-0"
DOOR - D2 - 3'-0" X 7'-0"
DOOR - D3 - 2'-6" X 7'-0"

WINDOWS: All @ 3'-0", Living @ 7'-0"
Kitchen @ 3'-6", Living @ 7'-0"
WINDOW - W1 - 6'-0" X 4'-0"
WINDOW - W2 - 4'-0" X 4'-0"
WINDOW - W3 - 6'-0" X 4'-0"
WINDOW - W4 - 6'-0" X 4'-0"

VENTILATORS: Below Living
VENTILATOR - V1 - 3'-0" X 2'-0"
VENTILATOR - V2 - 2'-2" X 2'-0"

MAIN DOOR - MD - Main Door
DOOR - D1 - Bedroom
DOOR - D2 - Dress, Pupa/Utility
DOOR - D3 - Toilet

WINDOW - W1 - Living, Bedroom, Dining
WINDOW - W2 - Living
WINDOW - W3 - Staircase
WINDOW - W4 - Kitchen

VENTILATOR - V1 - Toilet, Pupa/Utility
VENTILATOR - V2 - Toilet

EAST FACING VILLA-C1
PLANS-SEMI DETACHED

DRAWING DETAILS

Scale:	
Drawn by:	AM
Checked by:	AR
Date:	19-04-17; 07-04-17; 14-03-17
Drawing Code:	AR-SD-VILLA-E
Sheet No:	

INTERIOR CONSULTANTS:

ARDES
ARCHITECTS & INTERIOR DESIGNERS


7-1-212, SHIV-BAGH, AMEERPET, HYDERABAD.
040-23753316; email: mallardes@gmail.com

4/10/19
5/12/19

Handwritten signature/initials.

Chu
9/20/19

Handwritten signature

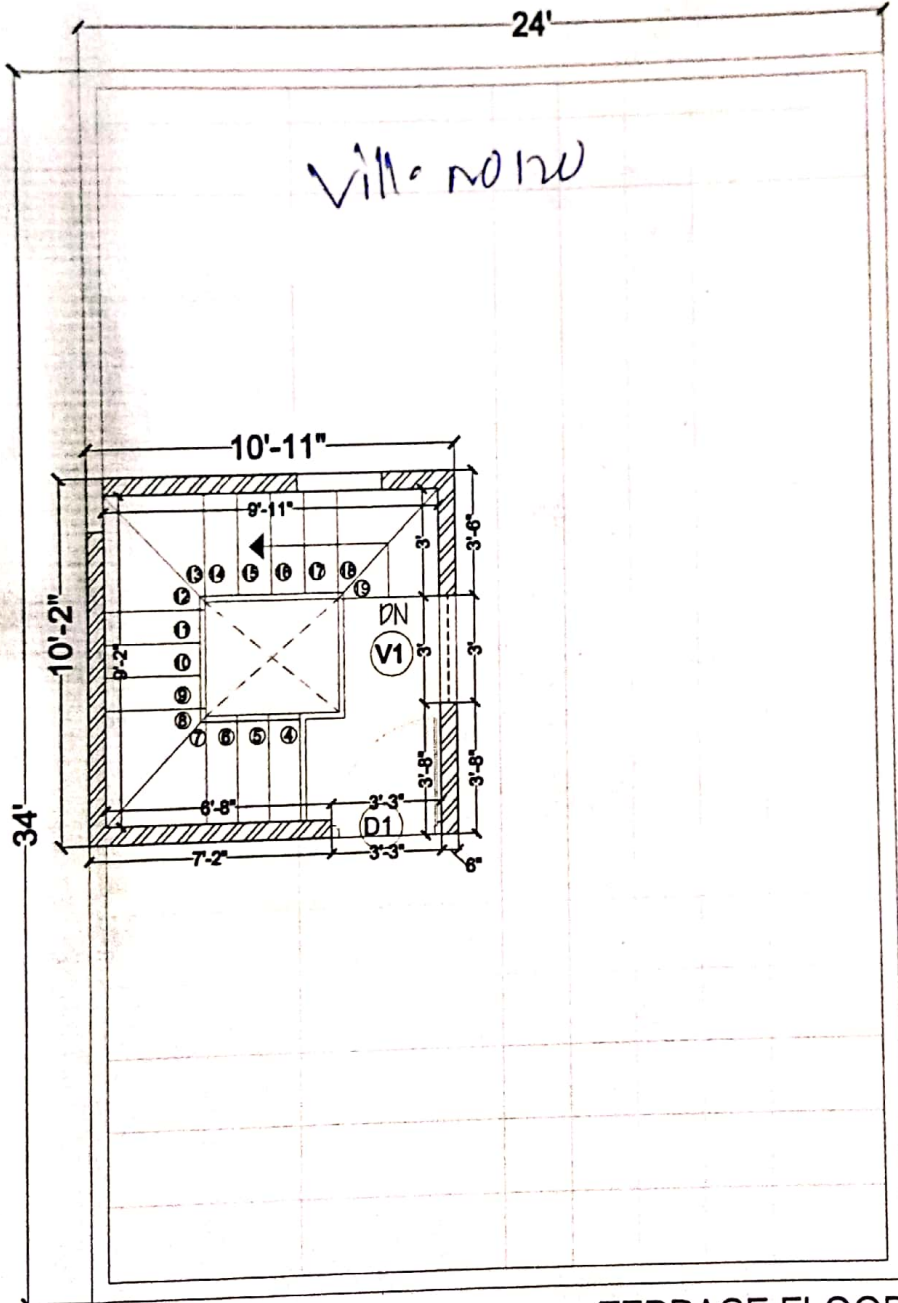

TERRACE FLOOR

PROJECT
VILLA ORCHIDS
KOWKUR
SEC 8AD

CLIENT
MODI PROPERTIES & INVESTMENTS PVT LTD

TITLE
ARCHITECTURAL DRAWING

- PRESENTATION DRAWING
- DOORS: Lintel @ 7'-0"
MAIN DOOR - MD - 3'6" X 7'0"
DOOR - D1 - 3'0" X 7'0"
DOOR - D2 - 3'0" X 7'0"
DOOR - D3 - 2'6" X 7'0"
- WINDOWS: Sill @ 3'-0", Lintel @ 7'-0"
Kitchen Sill @ 3'-0", Lintel @ 7'-0"
WINDOW - W1 - 6'0" X 4'0"
WINDOW - W2 - 4'0" X 4'0"
WINDOW - W3 - 6'0" X 4'0"
WINDOW - W4 - 5'0" X 4'0"
- VENTILATORS: Below Lintel
VENTILATOR - V1 - 3'0" X 2'0"
VENTILATOR - V2 - 2'2" X 2'0"
- MAIN DOOR - MD - Main Door
DOOR - D1 - Bedroom
DOOR - D2 - Dress, Pige/Utility
DOOR - D3 - Toilet
- WINDOW - W1 - Living, Bedroom, Dining
WINDOW - W2 - Living
WINDOW - W3 - Staircase
WINDOW - W4 - Kitchen
- VENTILATOR - V1 - Toilet, Pige/Utility
VENTILATOR - V2 - Toilet

EAST FACING VILLA-C1
PLANS-SEMI DETACHED


DRAWING DETAILS	
Scale:	
Drawn by:	AM
Checked by:	AR
Date:	19-04-17; 07-04-17; 14-03-17
Drawing Code:	AR-SD-VILLA-E
Sheet No:	

INTERIOR CONSULTANTS:

ARDES
ARCHITECTS & INTERIOR DESIGNERS
7-1-212, SHIV-BAGH, AMEERPET, HYDERABAD
040-23753316; email: mailardes@gmail.com

Handwritten signature
6/2/19

Handwritten signature
9/2/19

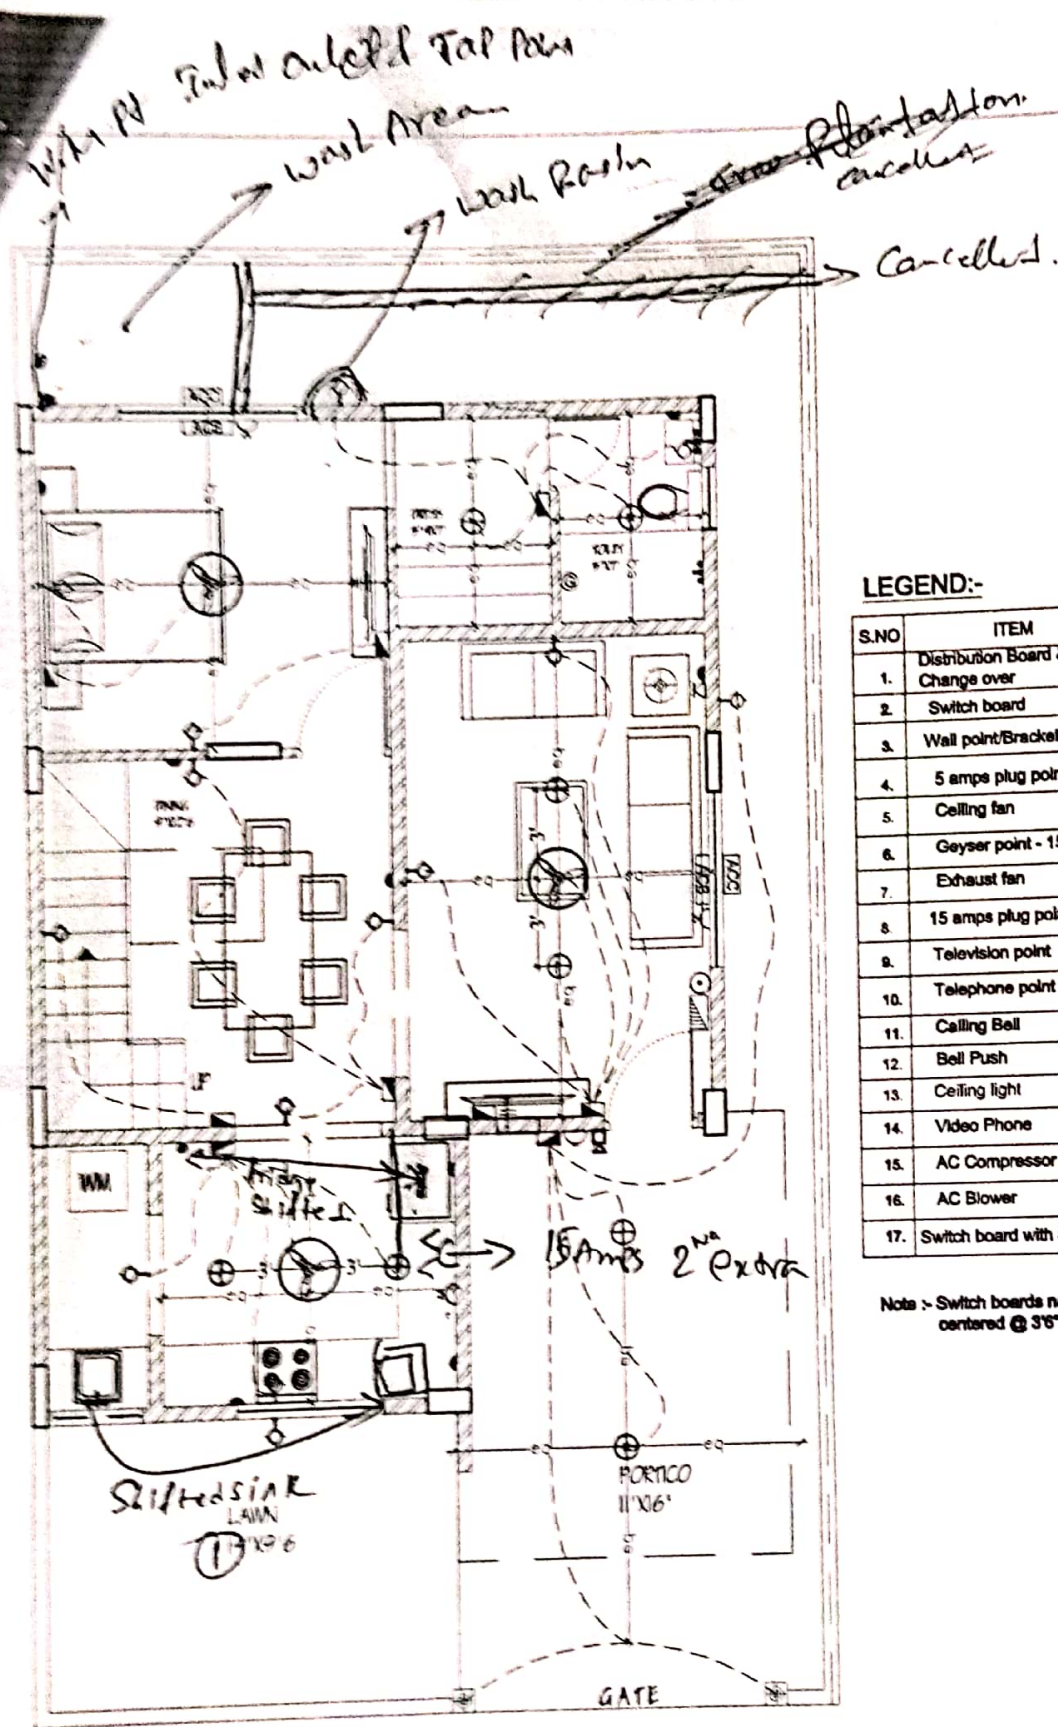

LEGEND:-


S.NO	ITEM	SYMBOL
1.	Distribution Board & Change over	
2.	Switch board	
3.	Wall point/Bracket light	
4.	5 amps plug point	
5.	Ceiling fan	
6.	Geyser point - 15A	
7.	Exhaust fan	
8.	15 amps plug point	
9.	Television point	
10.	Telephone point	
11.	Calling Bell	
12.	Bell Push	
13.	Ceiling light	
14.	Video Phone	
15.	AC Compressor	
16.	AC Blower	
17.	Switch board with 5A socket	

Note - Switch boards next to bed side must be centered @ 36" center of bed.

Description	Direction	Owners & Developers :	Date :	15.12.17	Promoted by
ELECTRICAL PLAN OF TYPE - C1		Modi Properties & Investment Pvt Ltd.	Prepared By :	Ar.Rahul	Modi Properties & Investments Pvt. Ltd.
		Project Name & Phase :	Approved By :	Soham Modi	Phone:+91-40-66335551
		Villa Orchids	Scale :	N.T.S	

15/12/17

9/2/19

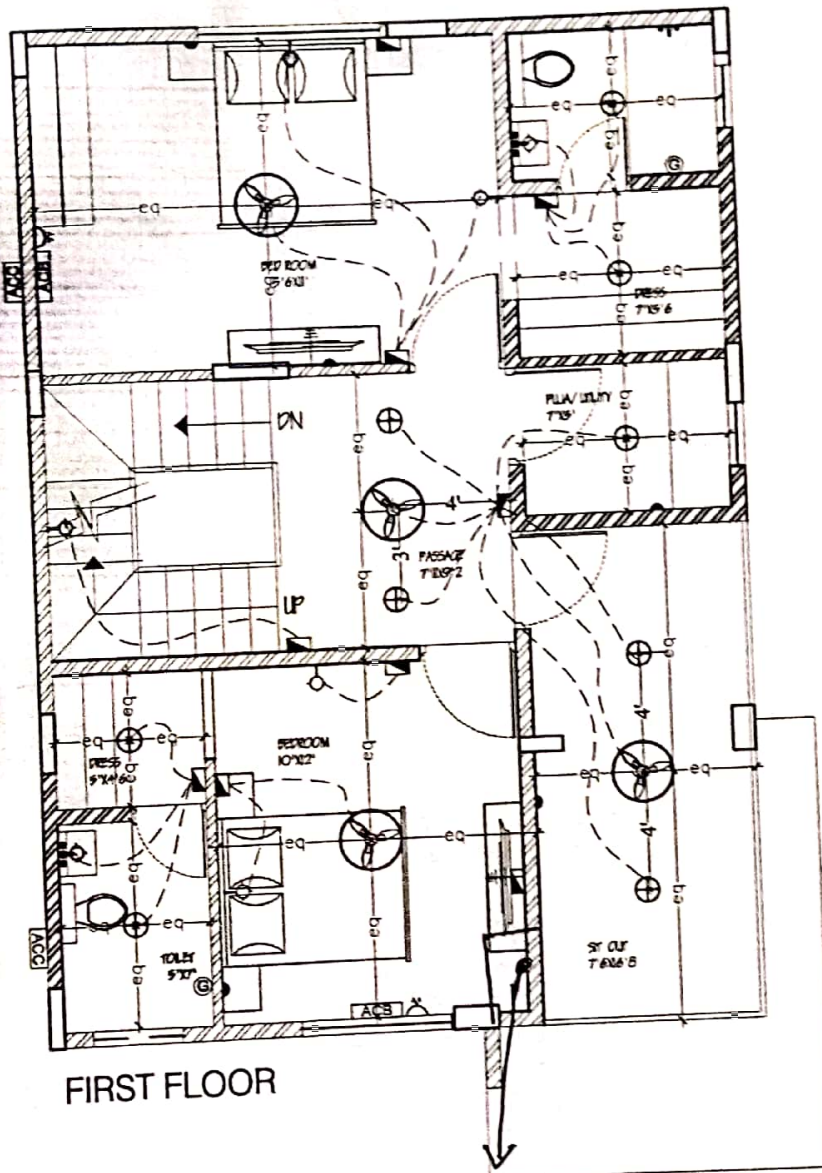

LEGEND:-

S.NO	ITEM	SYMBOL
1.	Distribution Board & Change over	
2.	Switch board	
3.	Wall point/Bracket light	
4.	5 amps plug point	
5.	Ceiling fan	
6.	Geyser point - 15A	
7.	Exhaust fan	
8.	15 amps plug point	
9.	Television point	
10.	Telephone point	
11.	Calling Bell	
12.	Bell Push	
13.	Ceiling light	
14.	Video Phone	
15.	AC Compressor	
16.	AC Blower	
17.	Switch board with 5A socket	


Note -> Switch boards next to bed side must be centered @ 36" center of bed.

FIRST FLOOR

Description	Direction	Owners & Developers :	Date :	Promoted by
ELECTRICAL PLAN OF TYPE - C1		Modi Properties & Investment Pvt Ltd.	15.12.17	Modi Properties & Investments Pvt. Ltd.
		Project Name & Phase :	Prepared By :	Ar.Rahul
		Villa Orchids	Approved By :	Soham Modi
			Scale :	N.T.S
				Phone:+91-40-66335551

Handwritten signature and date: 15/12/19

Handwritten signature and date: 9/2/19

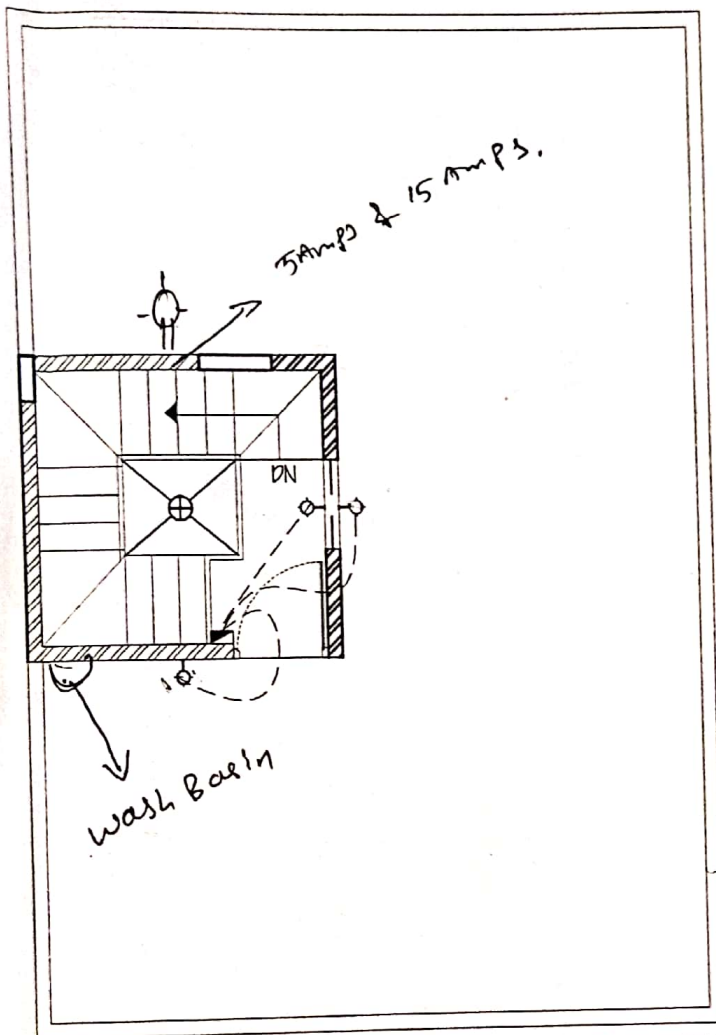

TERRACE FLOOR





LEGEND:-

S.NO	ITEM	SYMBOL
1.	Distribution Board & Change over	⊞
2.	Switch board	⊞
3.	Wall point/Bracket light	⊙
4.	5 amps plug point	⊞
5.	Ceiling fan	⊞
6.	Geyser point - 15A	⊞
7.	Exhaust fan	⊞
8.	15 amps plug point	⊞
9.	Television point	⊞
10.	Telephone point	⊞
11.	Calling Bell	⊞
12.	Bell Push	⊞
13.	Ceiling light	⊞
14.	Video Phone	⊞
15.	AC Compressor	ACC
16.	AC Blower	ACB
17.	Switch board with 5A socket	⊞

Note :- Switch boards next to bed side must be centered @ 36" center of bed.

Description GROUND FLOOR PLAN	Direction N	Owners & Developers : Modi Properties & Investment Pvt Ltd.	Date : 15.12.17	Promoted by Modi Properties & Investments Pvt. Ltd.
ELECTRICAL PLAN OF TYPE - CI		Project Name & Phase : Villa Orchids	Prepared By : Ar.Rahul	Investments Pvt. Ltd.
			Approved By : Soham Modi	Phone:+91-40-66335551
			Scale : N.T.S	

Handwritten signature and date: 6/12/19

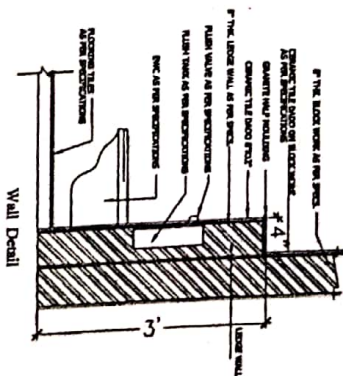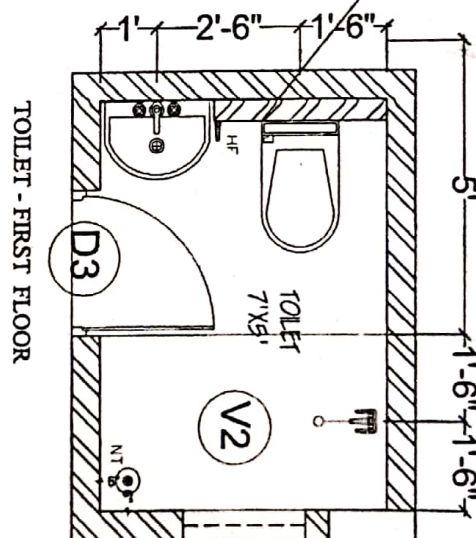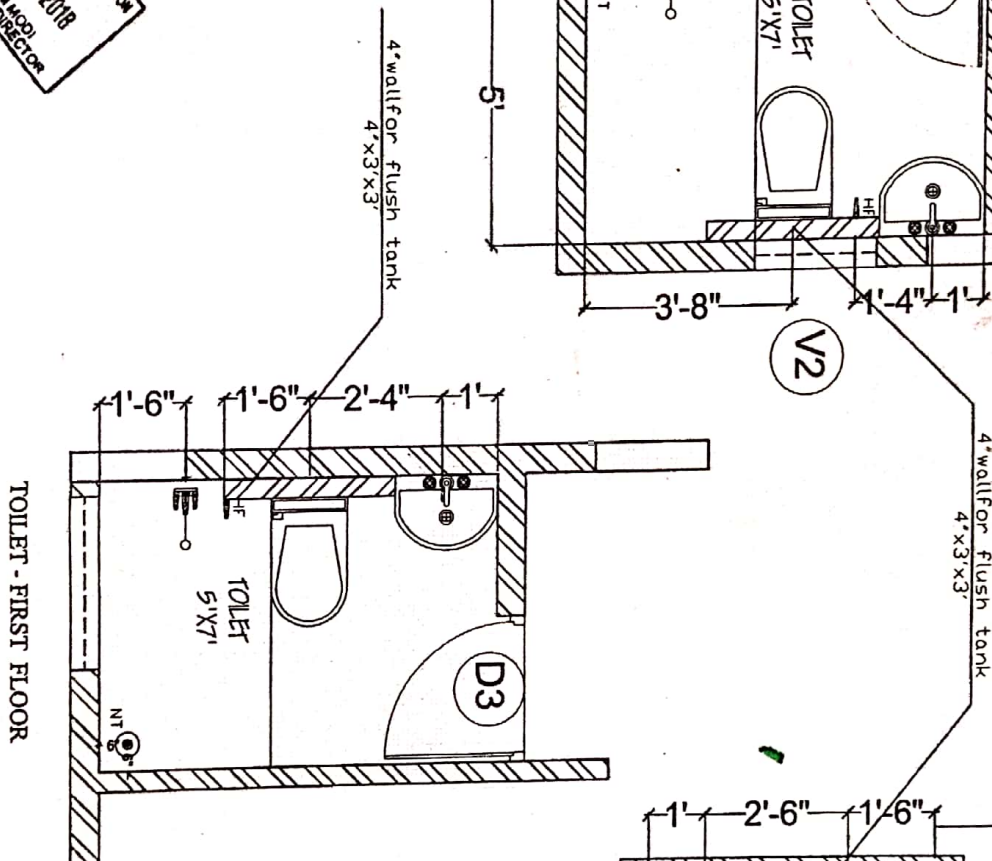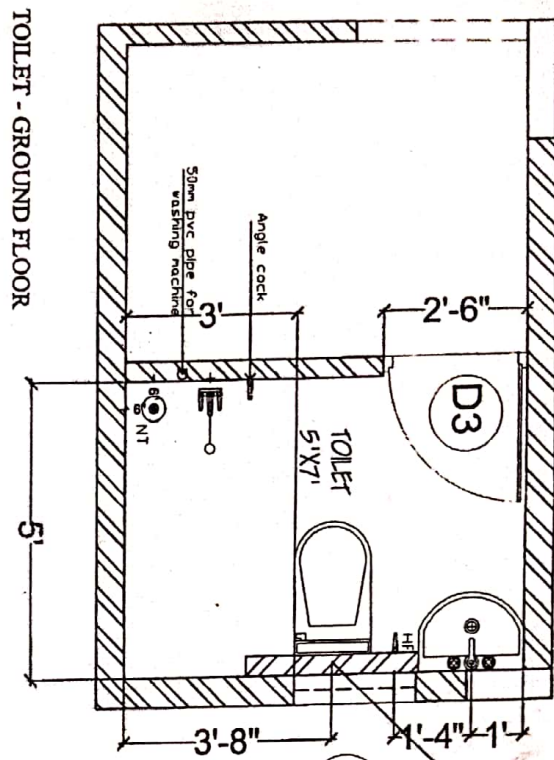

12/2/19

9/2/19

Description	Direction	Owners & Developers :	Date :	Promoted by
TYPE - C1 TOILET LAYOUT	 N	Modi Properties, Pvt Ltd. Project Name & Phase : VILLA ORCHIDS, Kowkur	Prepared By : Approved By : Scale :	Modi Properties & Investments Pvt. Ltd. Phone:+91-40-66335551
			Ar.Rahul Soham Modi NTS	

APPROVED FOR CONSTRUCTION
20 JUL 2018
SOHAN MOOL
MANAGING DIRECTOR

VILLA ORCHIDS

Sy. Nos. 1 to 7, Kowkur, Bollaram, Secunderabad- 500 010
Owned & Developed by: M/s Sri Venkataramana Constructions
Head office: 5-4-187/3&4 M G Road Secunderabad.

Details of Additions & Alterations

Villa No	120, 122, 123	Type	Deluxe / Semi-Deluxe
Buyer Name	Ramesh, Mahender, Srinivas, Mushke		
Phone No.	970107 5312	Email	mushkesrinivas@gmail.com

2983264417
I hereby confirm that I have given the details of the minor additions and alterations that are required in the above referred villa in the pages attached herein. Please complete the changes suggested by me. I agree to pay the charges, if any, for the additions and alterations that I have asked you to make, as per the rates suggested by you. I shall deliver all the materials that are required to be provided by me at the site on or before _____. In case I fail to deliver these items to the site by the specified date, you may complete the works in the villa as per the standard items provided by you.

Buyers sign		Engg. Sign	
Date:	07/02/19	Date	9/2/19

Note:

1. Colour shades of paints may vary from batch to batch & company to company. The Builder will not take responsibility of quality of work for dark shades especially green & blue.
2. Shade / colour of natural material like marble and granite can't be guaranteed and may vary from lot to lot. Cracks like appearance in marble / granite is a natural feature and Builder shall not be responsible for repairs or replacement.
3. Availability of bathroom or flooring tiles of the same type / colour / make can not be guaranteed and closest possible type / colour / make may be used in its place.
4. No further change shall be permitted from this day.
5. Please sign on all pages.

Buyers sign

Engg. Sign

Date: 9/2