

aruna@modiproperties.com

From: "Soham Modi" <sohammodi@modiproperties.com>
Date: 08-04-2017 6:17 PM
To: <aruna@modiproperties.com>
Attach: FBox plan 08-04-17.jpg
Subject: FW: Feeder box plan changes

Print

From: Nilgiri Estates [mailto:nilgiriestate@modiproperties.com]
Sent: 08 04 2017 12:06
To: Soham Modi <sohammodi@modiproperties.com>
Subject: Reg: Feeder box plan changes

Sir,
Please find the attachment of changes made on feeder box plan. In that we need approval to shift FB-5 and FB-11 as marked in plan and we have problem in casting Column for FB-10 as we have pipeline on south side and there is a gap of 2'-7" between planter box and compound wall brick pillar on west side.


Kindly suggest sir,

Regards,
Mallikarjun.

10-04-2017



Sir,
for F.B.D we have pipeline on
South side and only 2'-24"
Gap between planter box and
Compound wall brick pillars at
west side

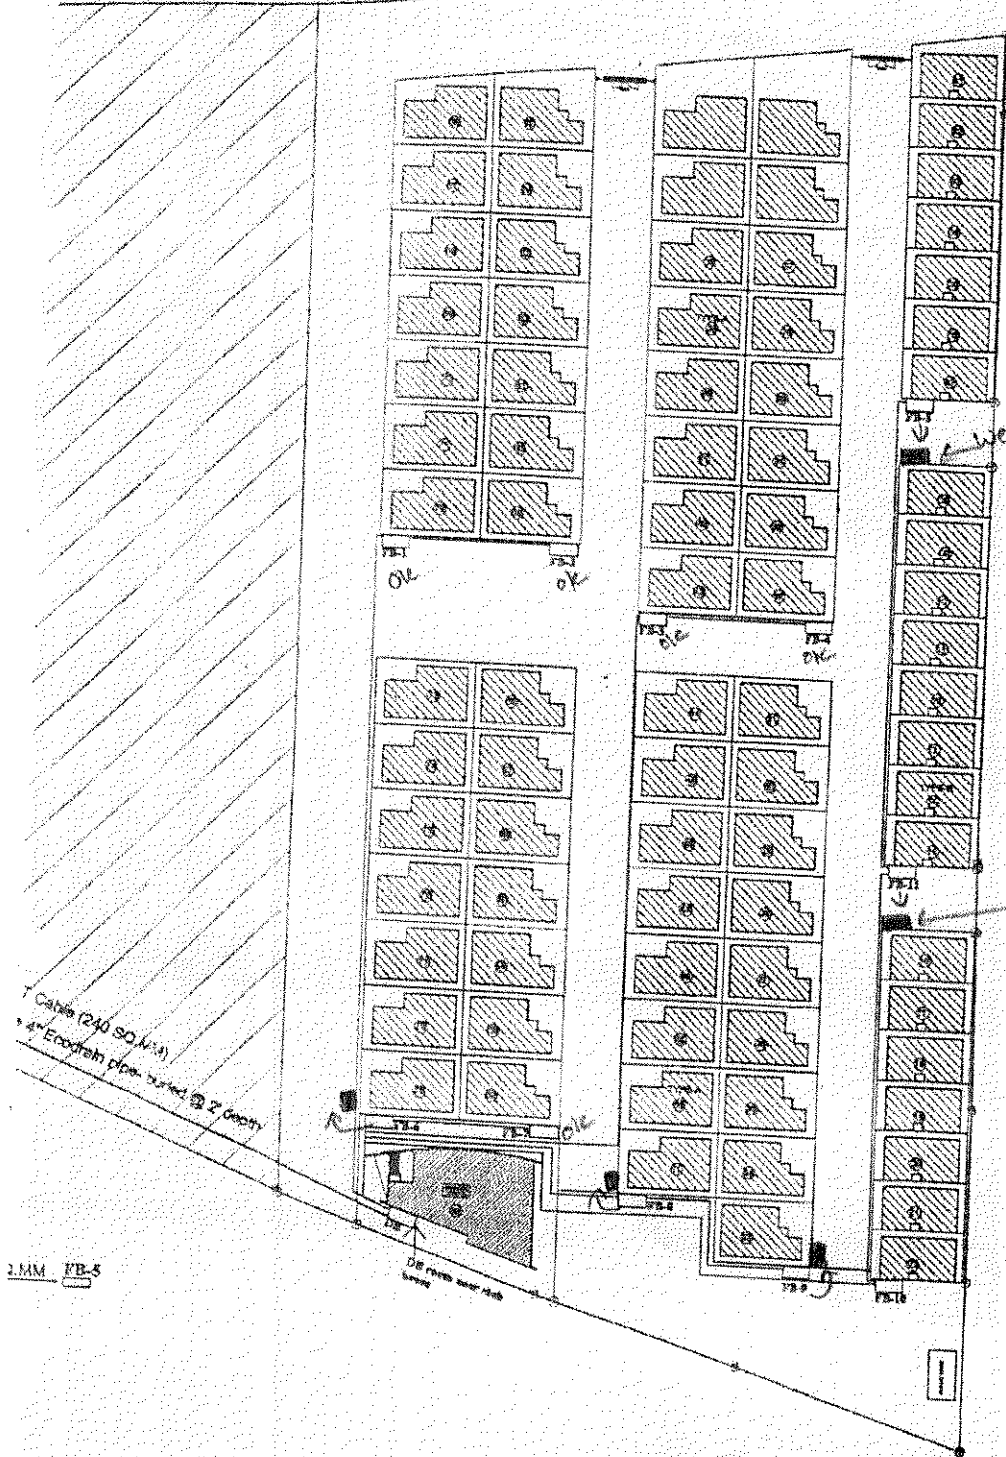

we need approval to shift here

we need approval to shift here

APPROVED FOR CONSTRUCTION
13 SEP 2016
SOHAM MODI
MANAGING DIRECTOR

Owners & Developers :	Date :	13.09.2016	Promoted by
MODI PROPERTIES	Prepared By :	Madhav	Modi Properties &
Project Name & Phase :	Approved By :	Soham Modi	Investments Pvt. Ltd.
NILGIRI ESTATE	Scale :	N.T.S	Phone:+91-40-66335551