


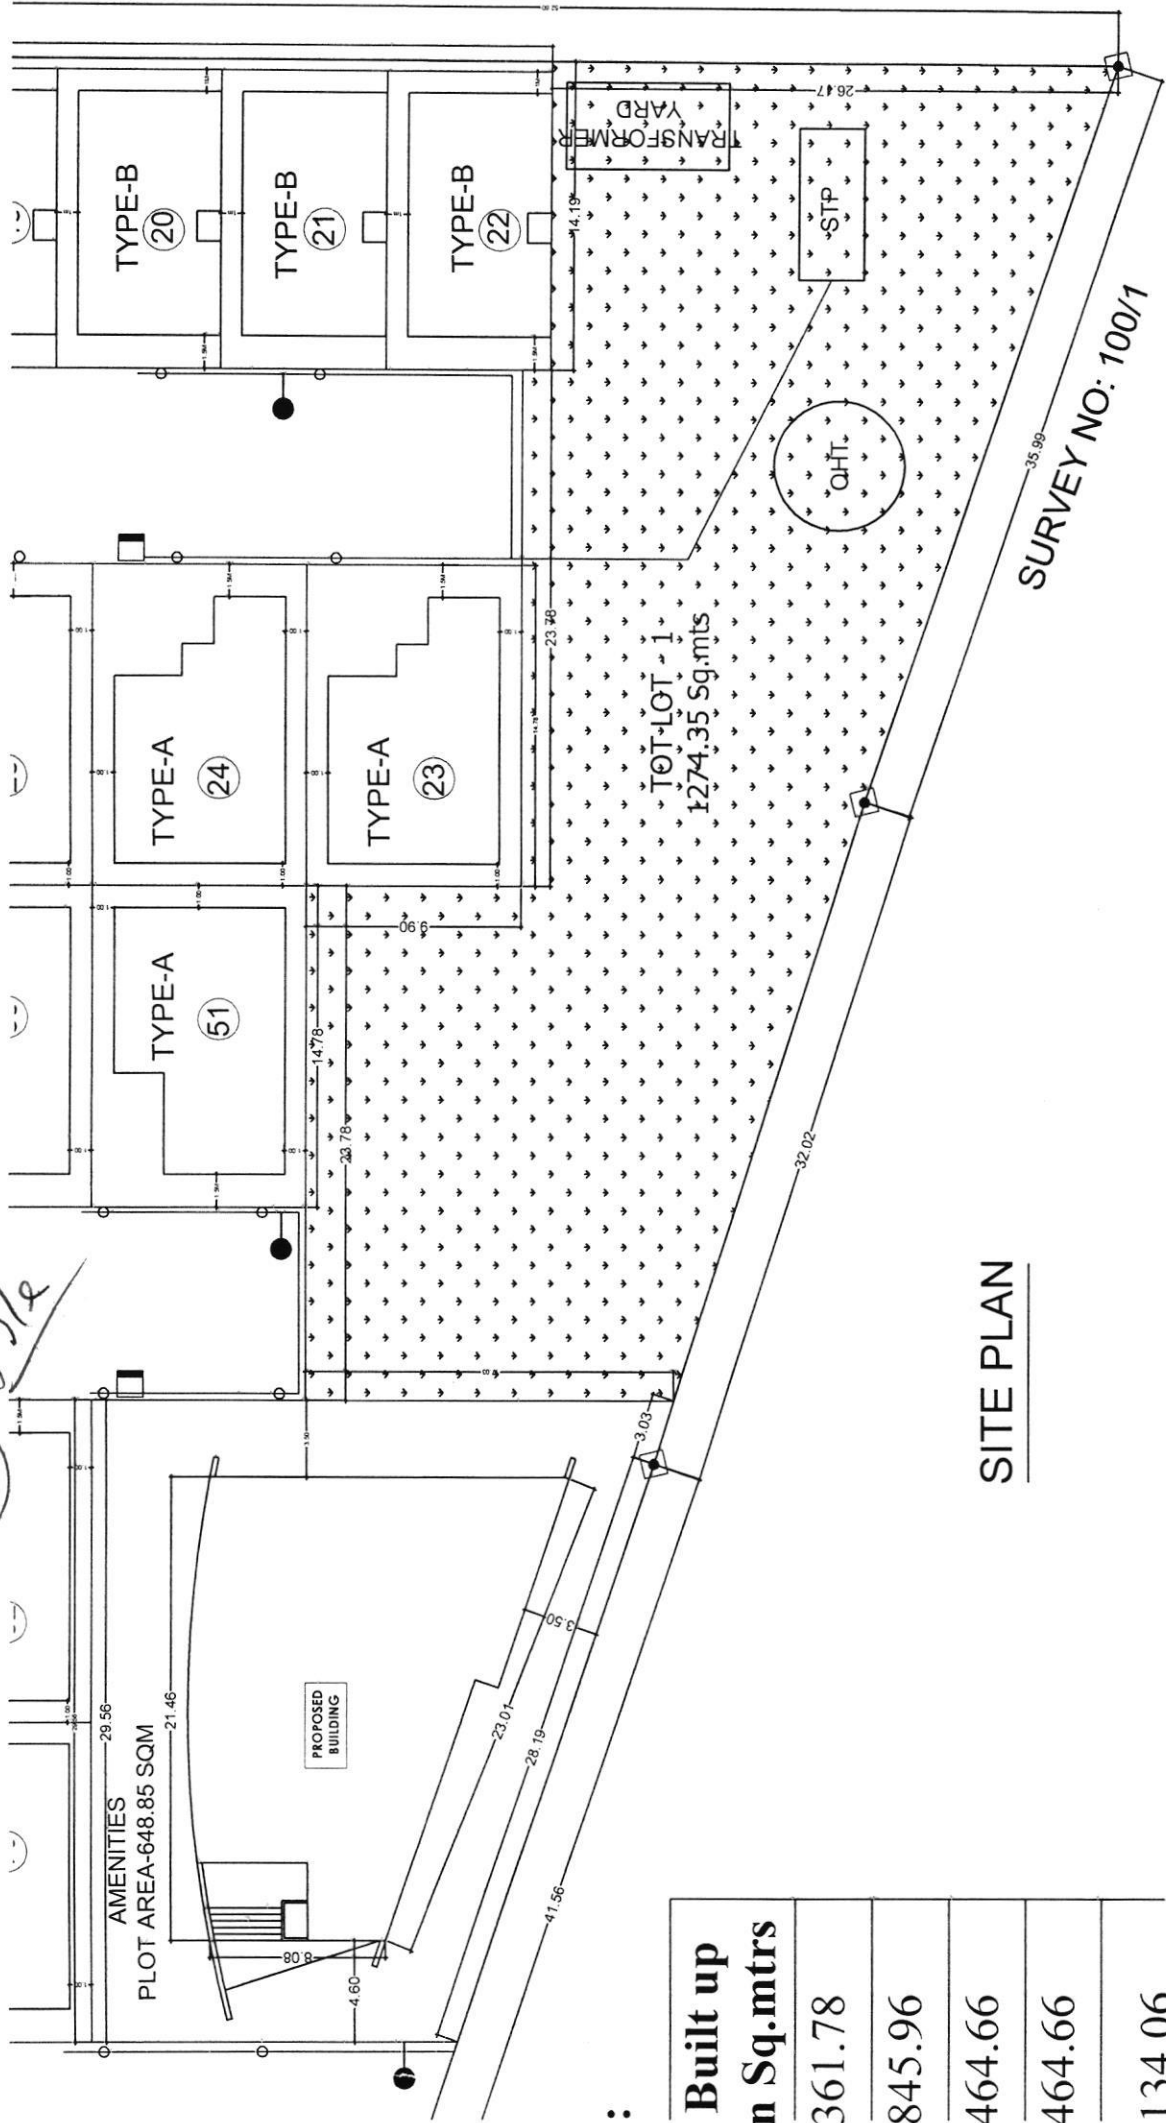

SITE PLAN

Built up n Sq.mtrs	
361.78	
845.96	
464.66	
464.66	
134.06	