

Internal Memo No. 912/34/1 – Construction Division

Date: 24.12.2009


Subject:- Finishing near kitchen and bathroom windows

The finishing near window sill in kitchens / utility and ventilators in bathrooms, where tiles are touching such windows and ventilators is very poor. To correct the situation a ½” by 1” step should be made near the ventilators/windows.

A drawing and photograph of the proposed step is enclosed.

Soham Modi



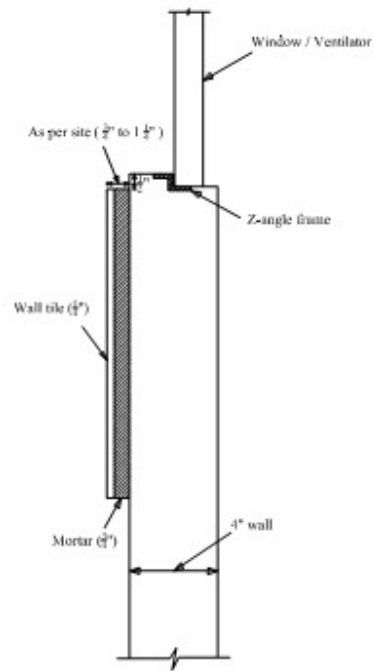

FINISHING OF TILES NEAR WINDOW AND VENTILATOR



SCALE : 1/8" = 1'-0"
DATE : 25.12.89
REV :
CHECKED BY : S. S. S. S.
DRAWN BY : M. S. S. S.



MODI
PROPERTIES

Modi Properties &
Investments Pvt. Ltd.
G-5/107/364 11th floor,
M.G. Road, Sec-33-900 003,
PH-98335554