


Sy No. 9 & 11 Kowkur- Villas

Date:

27-03-2018

[illegible]

PLAN SHOWING THE BOUNDARIES OF OPEN LAND BEARING SY.NO. SITUATED AT KOWKOOR (V), SHAMEERPET (M),MEDCHAL-MALKAJGIRI DISTRICT.

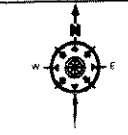

SCALE: 1:1000

Title :-
PLAN SHOWING THE BOUNDARIES OF
OPEN LAND BEARING SY.NO.
SITUATED AT KOWKOOR (V),
SHAMEERPET (M),MEDCHAL-MALKAJ-
GIRI DISTRICT.

Note :-
1. All Dimensions are in Metres Unless
Otherwise Specified.
2. T.B.M Taken on top of B.T.Road
is +100' (or) 30.47M.

Area :-

Client :-

Modi Properties

Legend :-

Boundary Line ————

Road ————


Electrical Pole ⊕

Contours ————


T.B.M ▲

Surveyed By :-

AARON ASSOCIATES,HYDERABAD.
MOBILE: 99482 04736, 7386510303

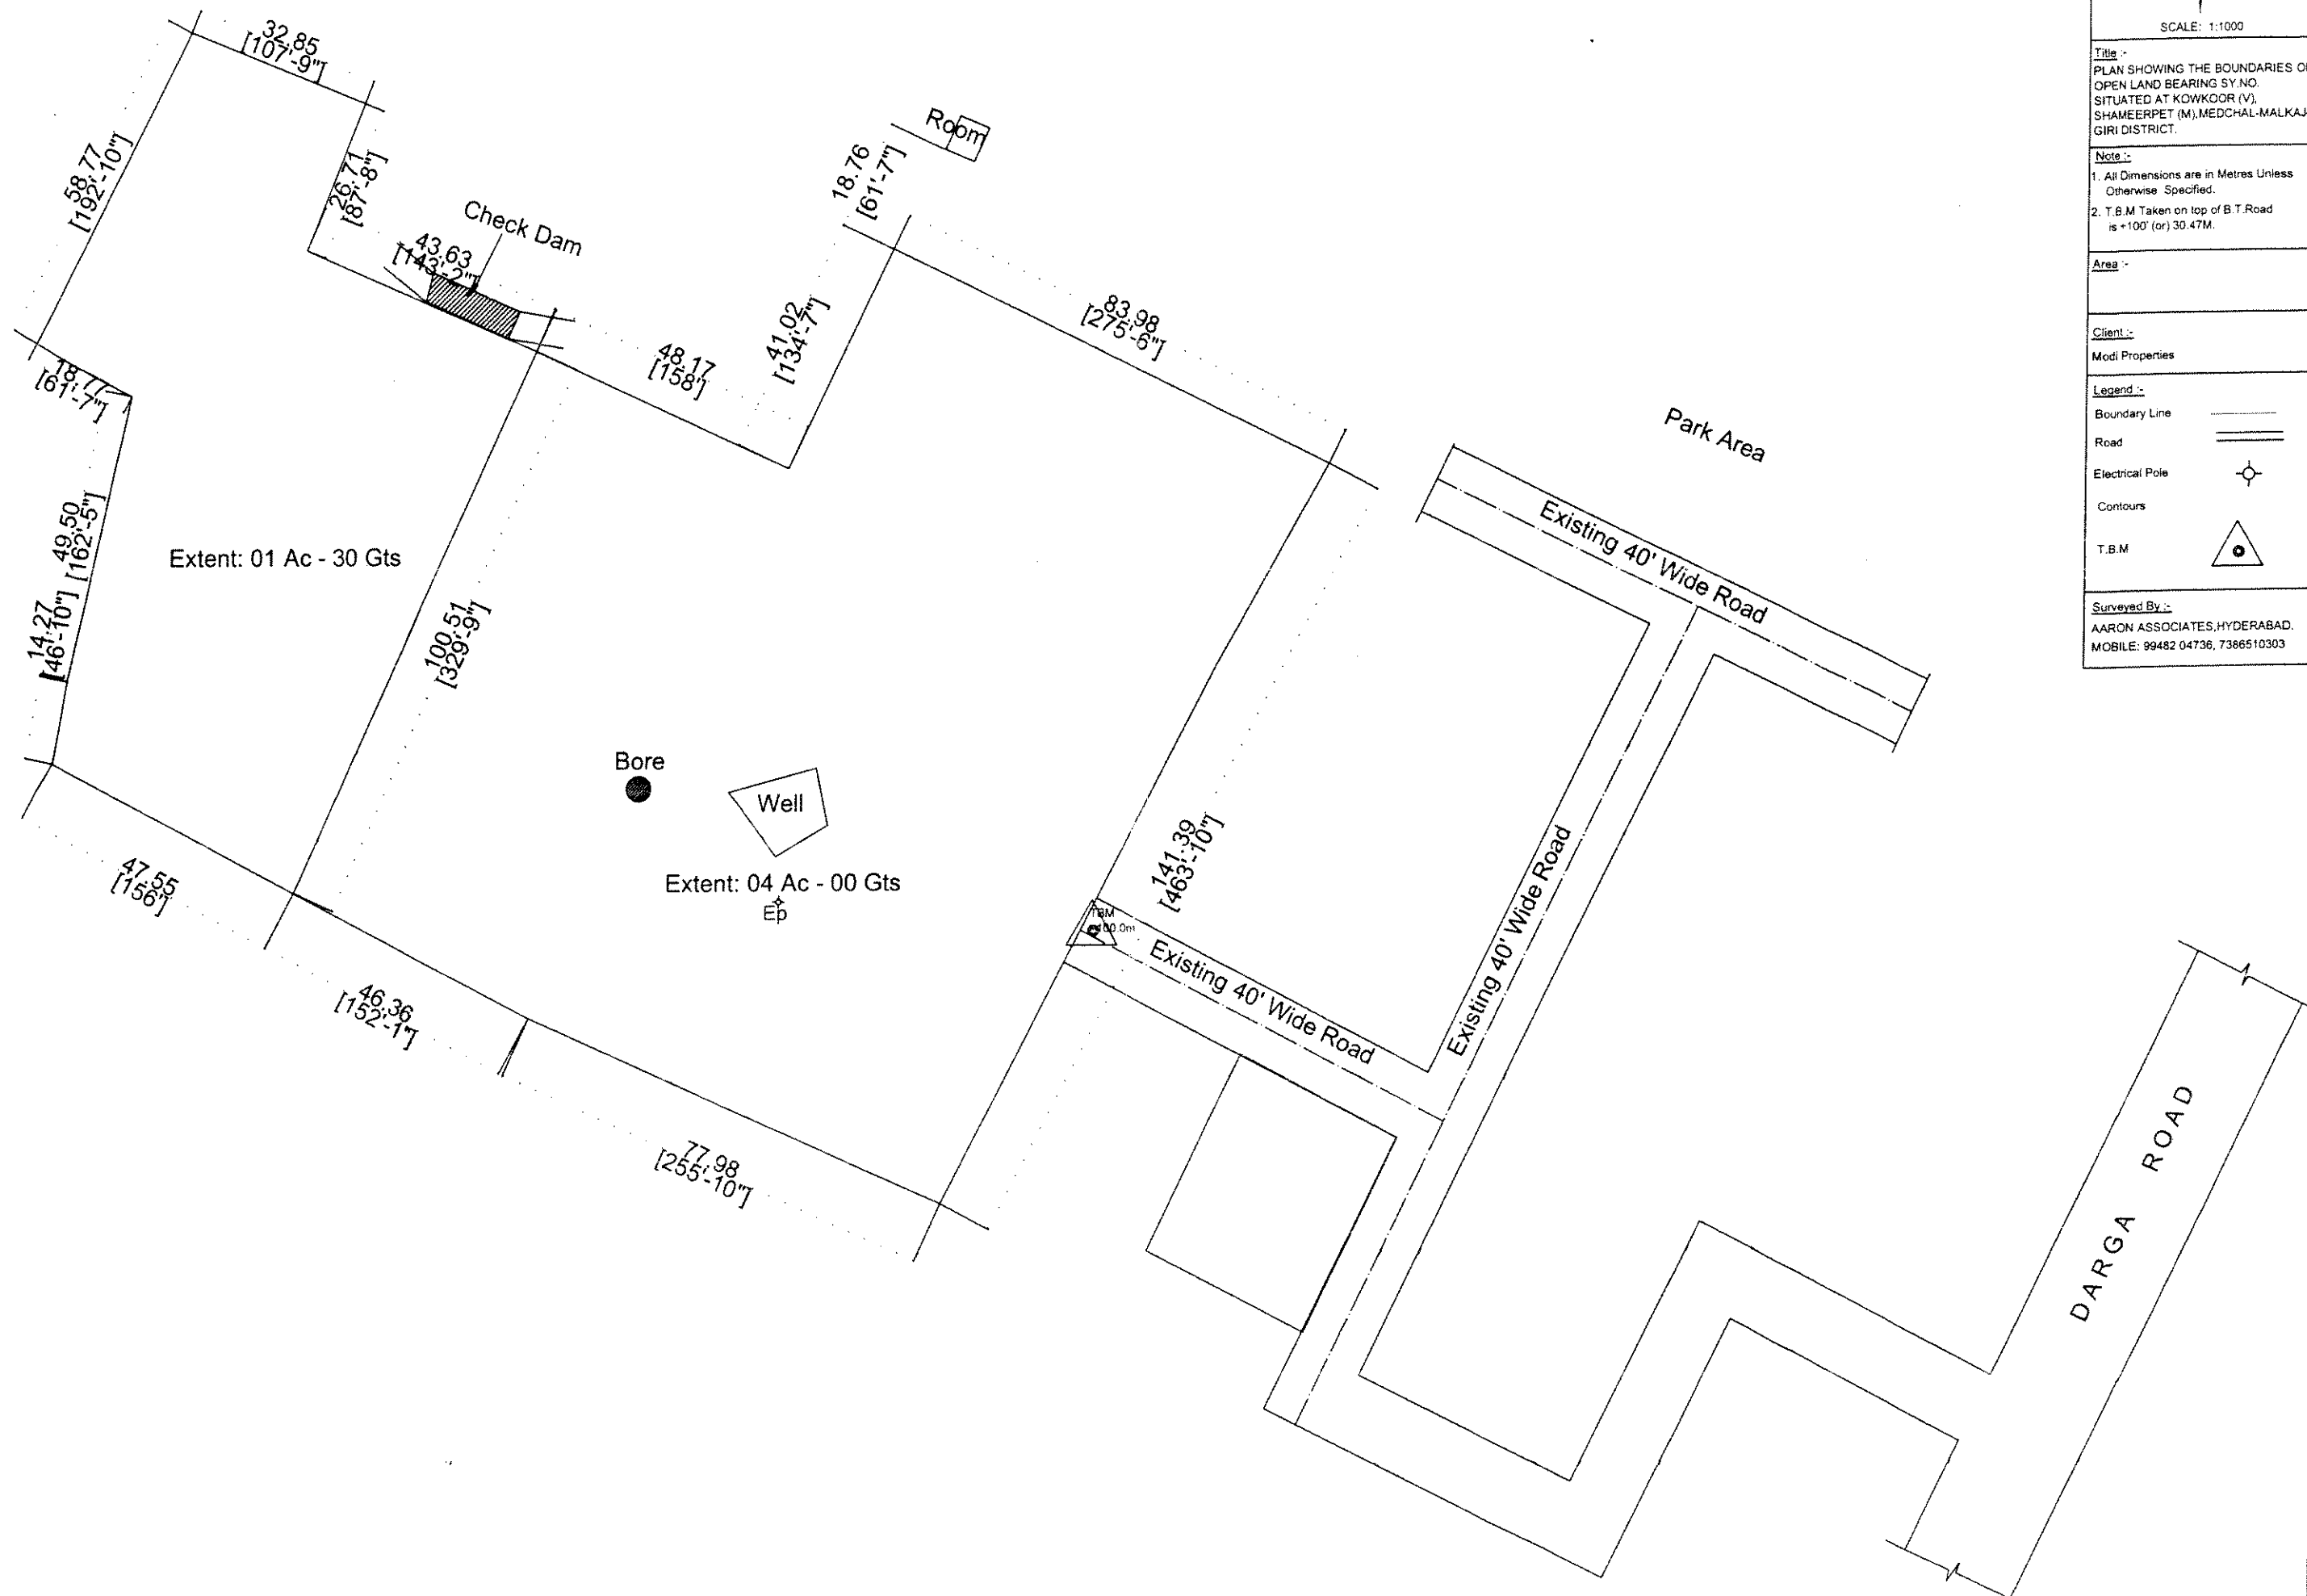

PLAN SHOWING THE BOUNDARIES OF OPEN LAND BEARING SY.NO. SITUATED AT KOWKOOR (V), SHAMEERPET (M),MEDCHAL-MALKAJGIRI DISTRICT.

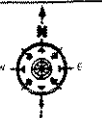

SCALE: 1:1000

Title :-
PLAN SHOWING THE BOUNDARIES OF
OPEN LAND BEARING SY.NO.
SITUATED AT KOWKOOR (V),
SHAMEERPET (M),MEDCHAL-MALKAJ-
GIRI DISTRICT.


Note :-
1. All Dimensions are in Metres Unless
Otherwise Specified.
2. T.B.M Taken on top of S.T.Road
is +100' (or) 30.47M.

Area :-


Client :-
Modi Properties

Legend :-
Boundary Line
Road
Electrical Pole
Contours
T.B.M

Surveyed By :-
AARON ASSOCIATES, HYDERABAD.
MOBILE: 99482 04736, 7386510303

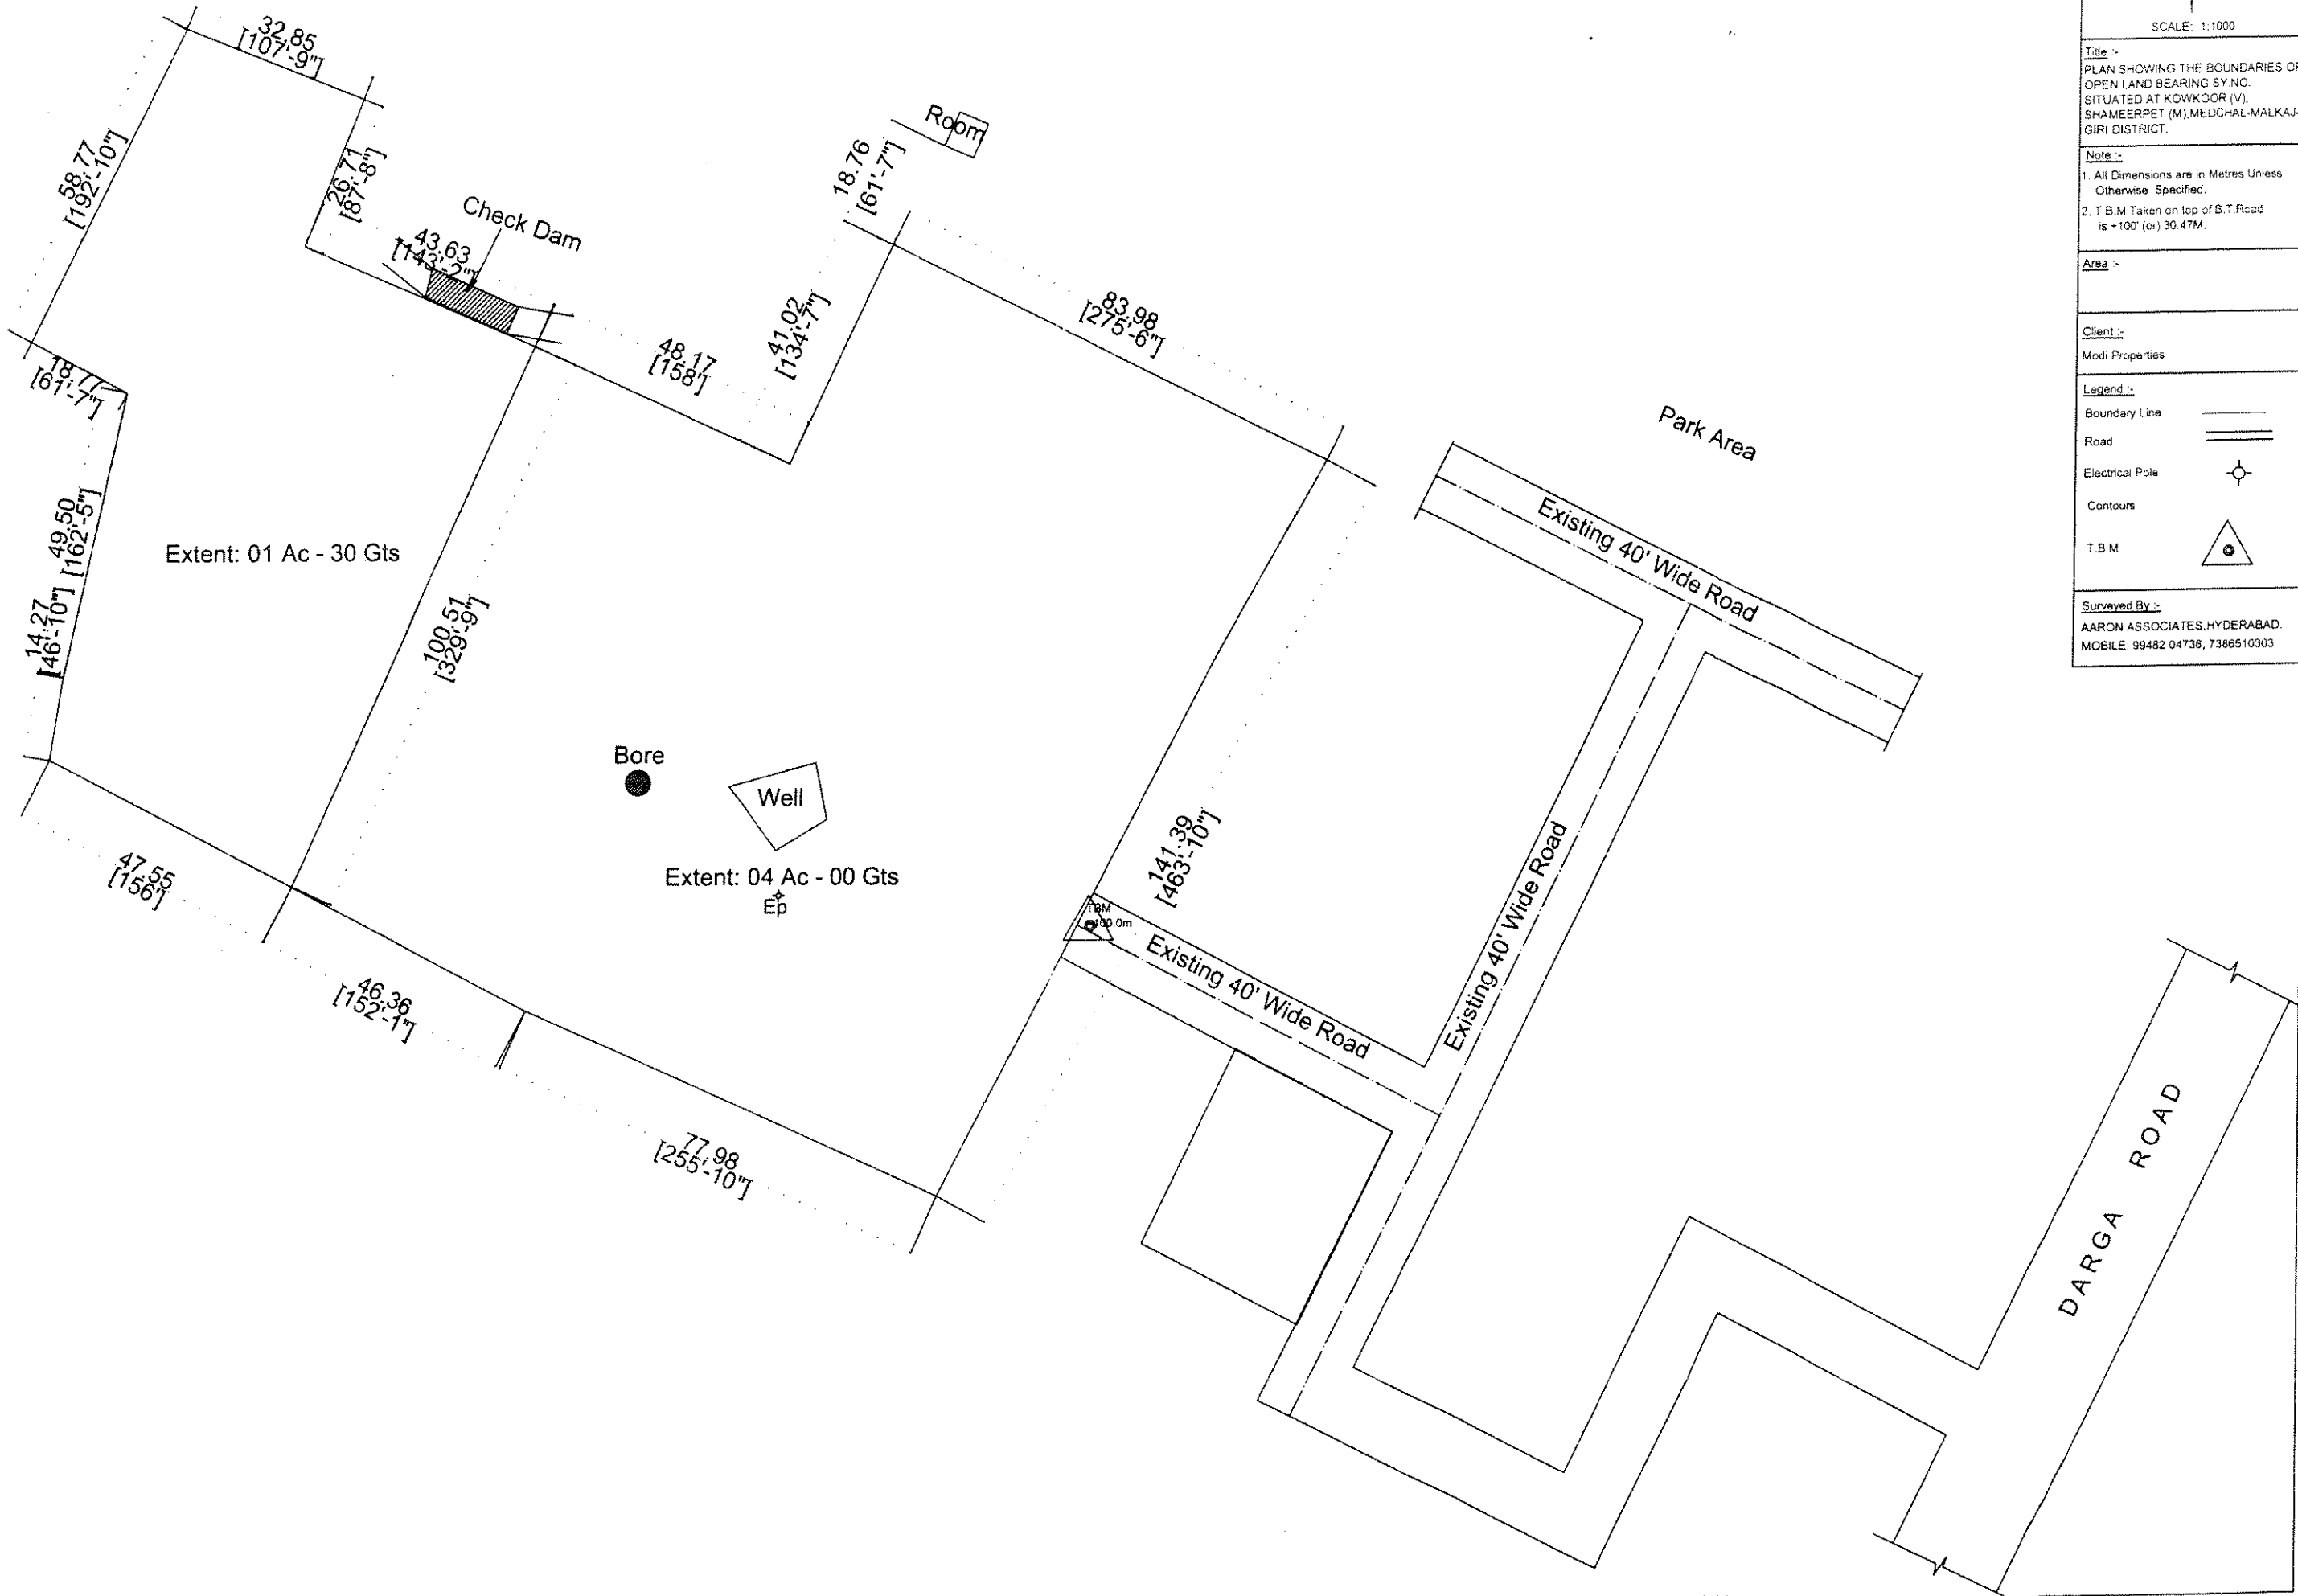

PLAN SHOWING THE BOUNDARIES OF OPEN LAND BEARING SY.NO. SITUATED AT KOWKOOR (V), SHAMEERPET (M),MEDCHAL-MALKAJGIRI DISTRICT.

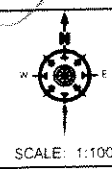

Title :-
PLAN SHOWING THE BOUNDARIES OF
OPEN LAND BEARING SY NO.
SITUATED AT KOWKOOR (V),
SHAMEERPET (M),MEDCHAL-MALKAJ-
GIRI DISTRICT.


Note :-
1. All Dimensions are in Metres Unless
Otherwise Specified.
2. T.B.M Taken on top of B.T.Road
is +100' (or) 30.47M.

Area :-


Client :-
Modi Properties

Legend :-
Boundary Line ————
Road = = = =
Electrical Pole ⊕
Contours △
T.B.M ●

Surveyed By :-
AARON ASSOCIATES, HYDERABAD.
MOBILE: 99482 04736, 7386510303

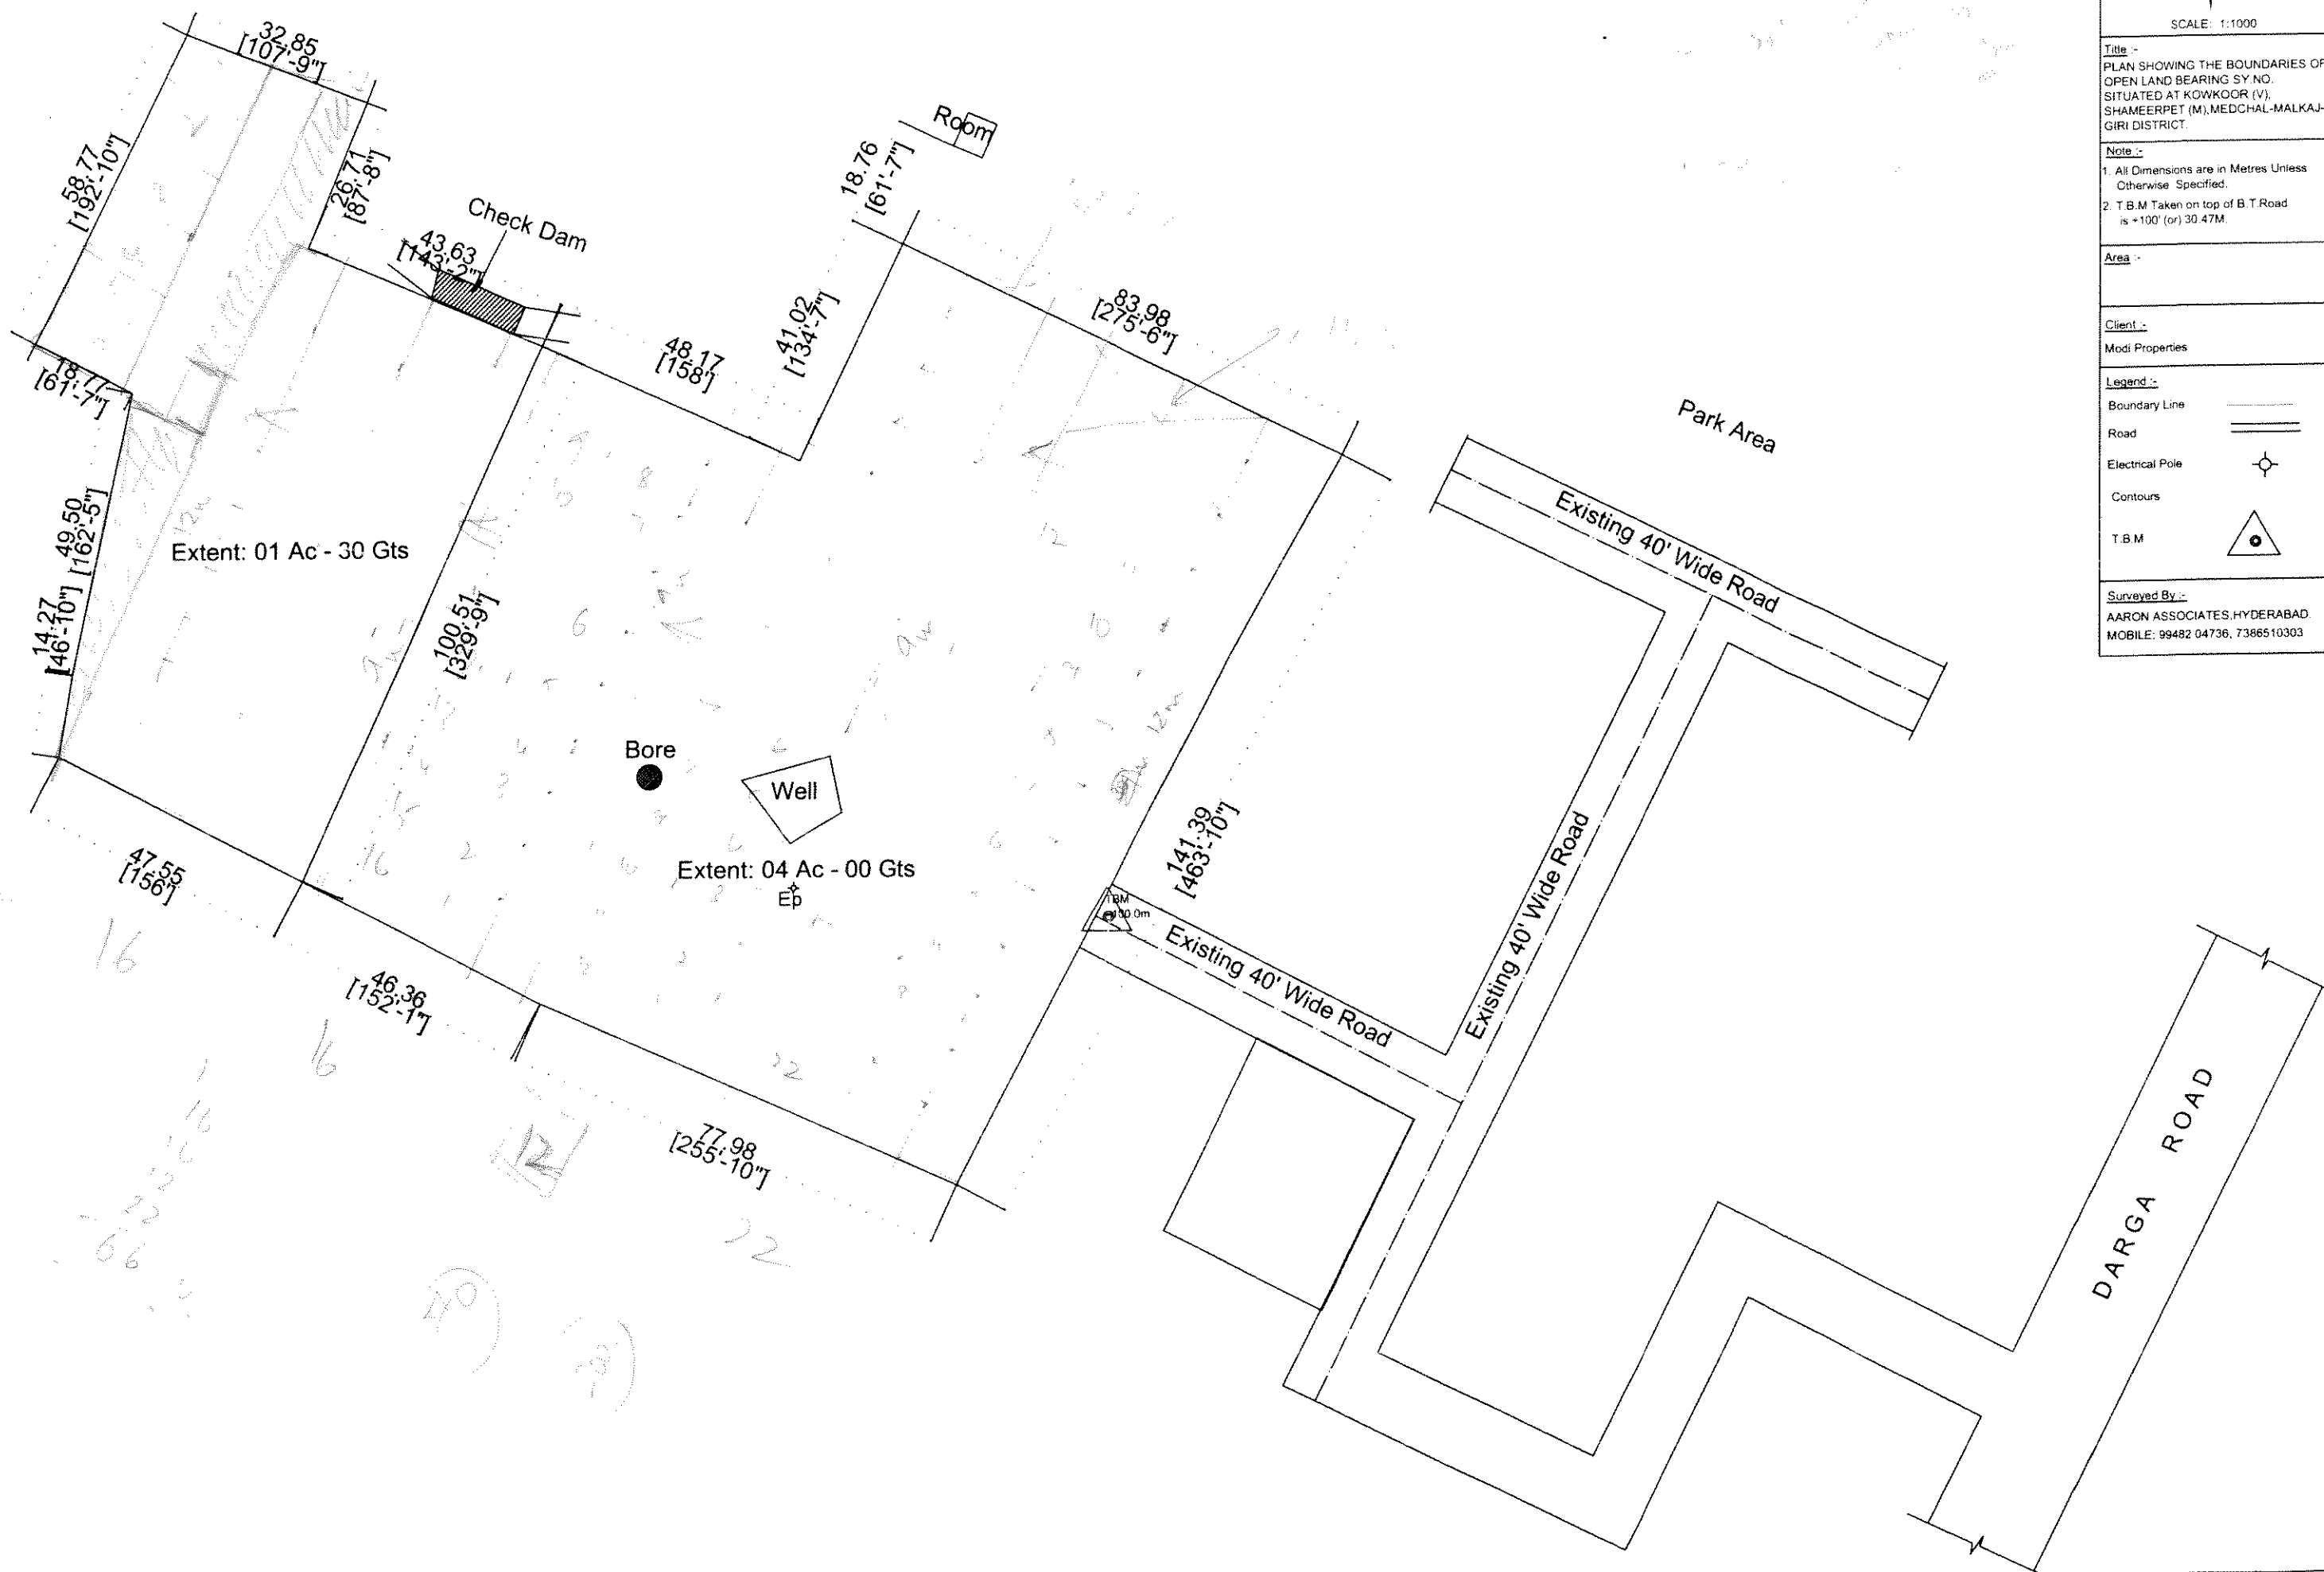

PLAN SHOWING THE BOUNDARIES OF OPEN LAND BEARING SY.NO. SITUATED AT KOWKOOR (V), SHAMEERPET (M),MEDCHAL-MALKAJGIRI DISTRICT.

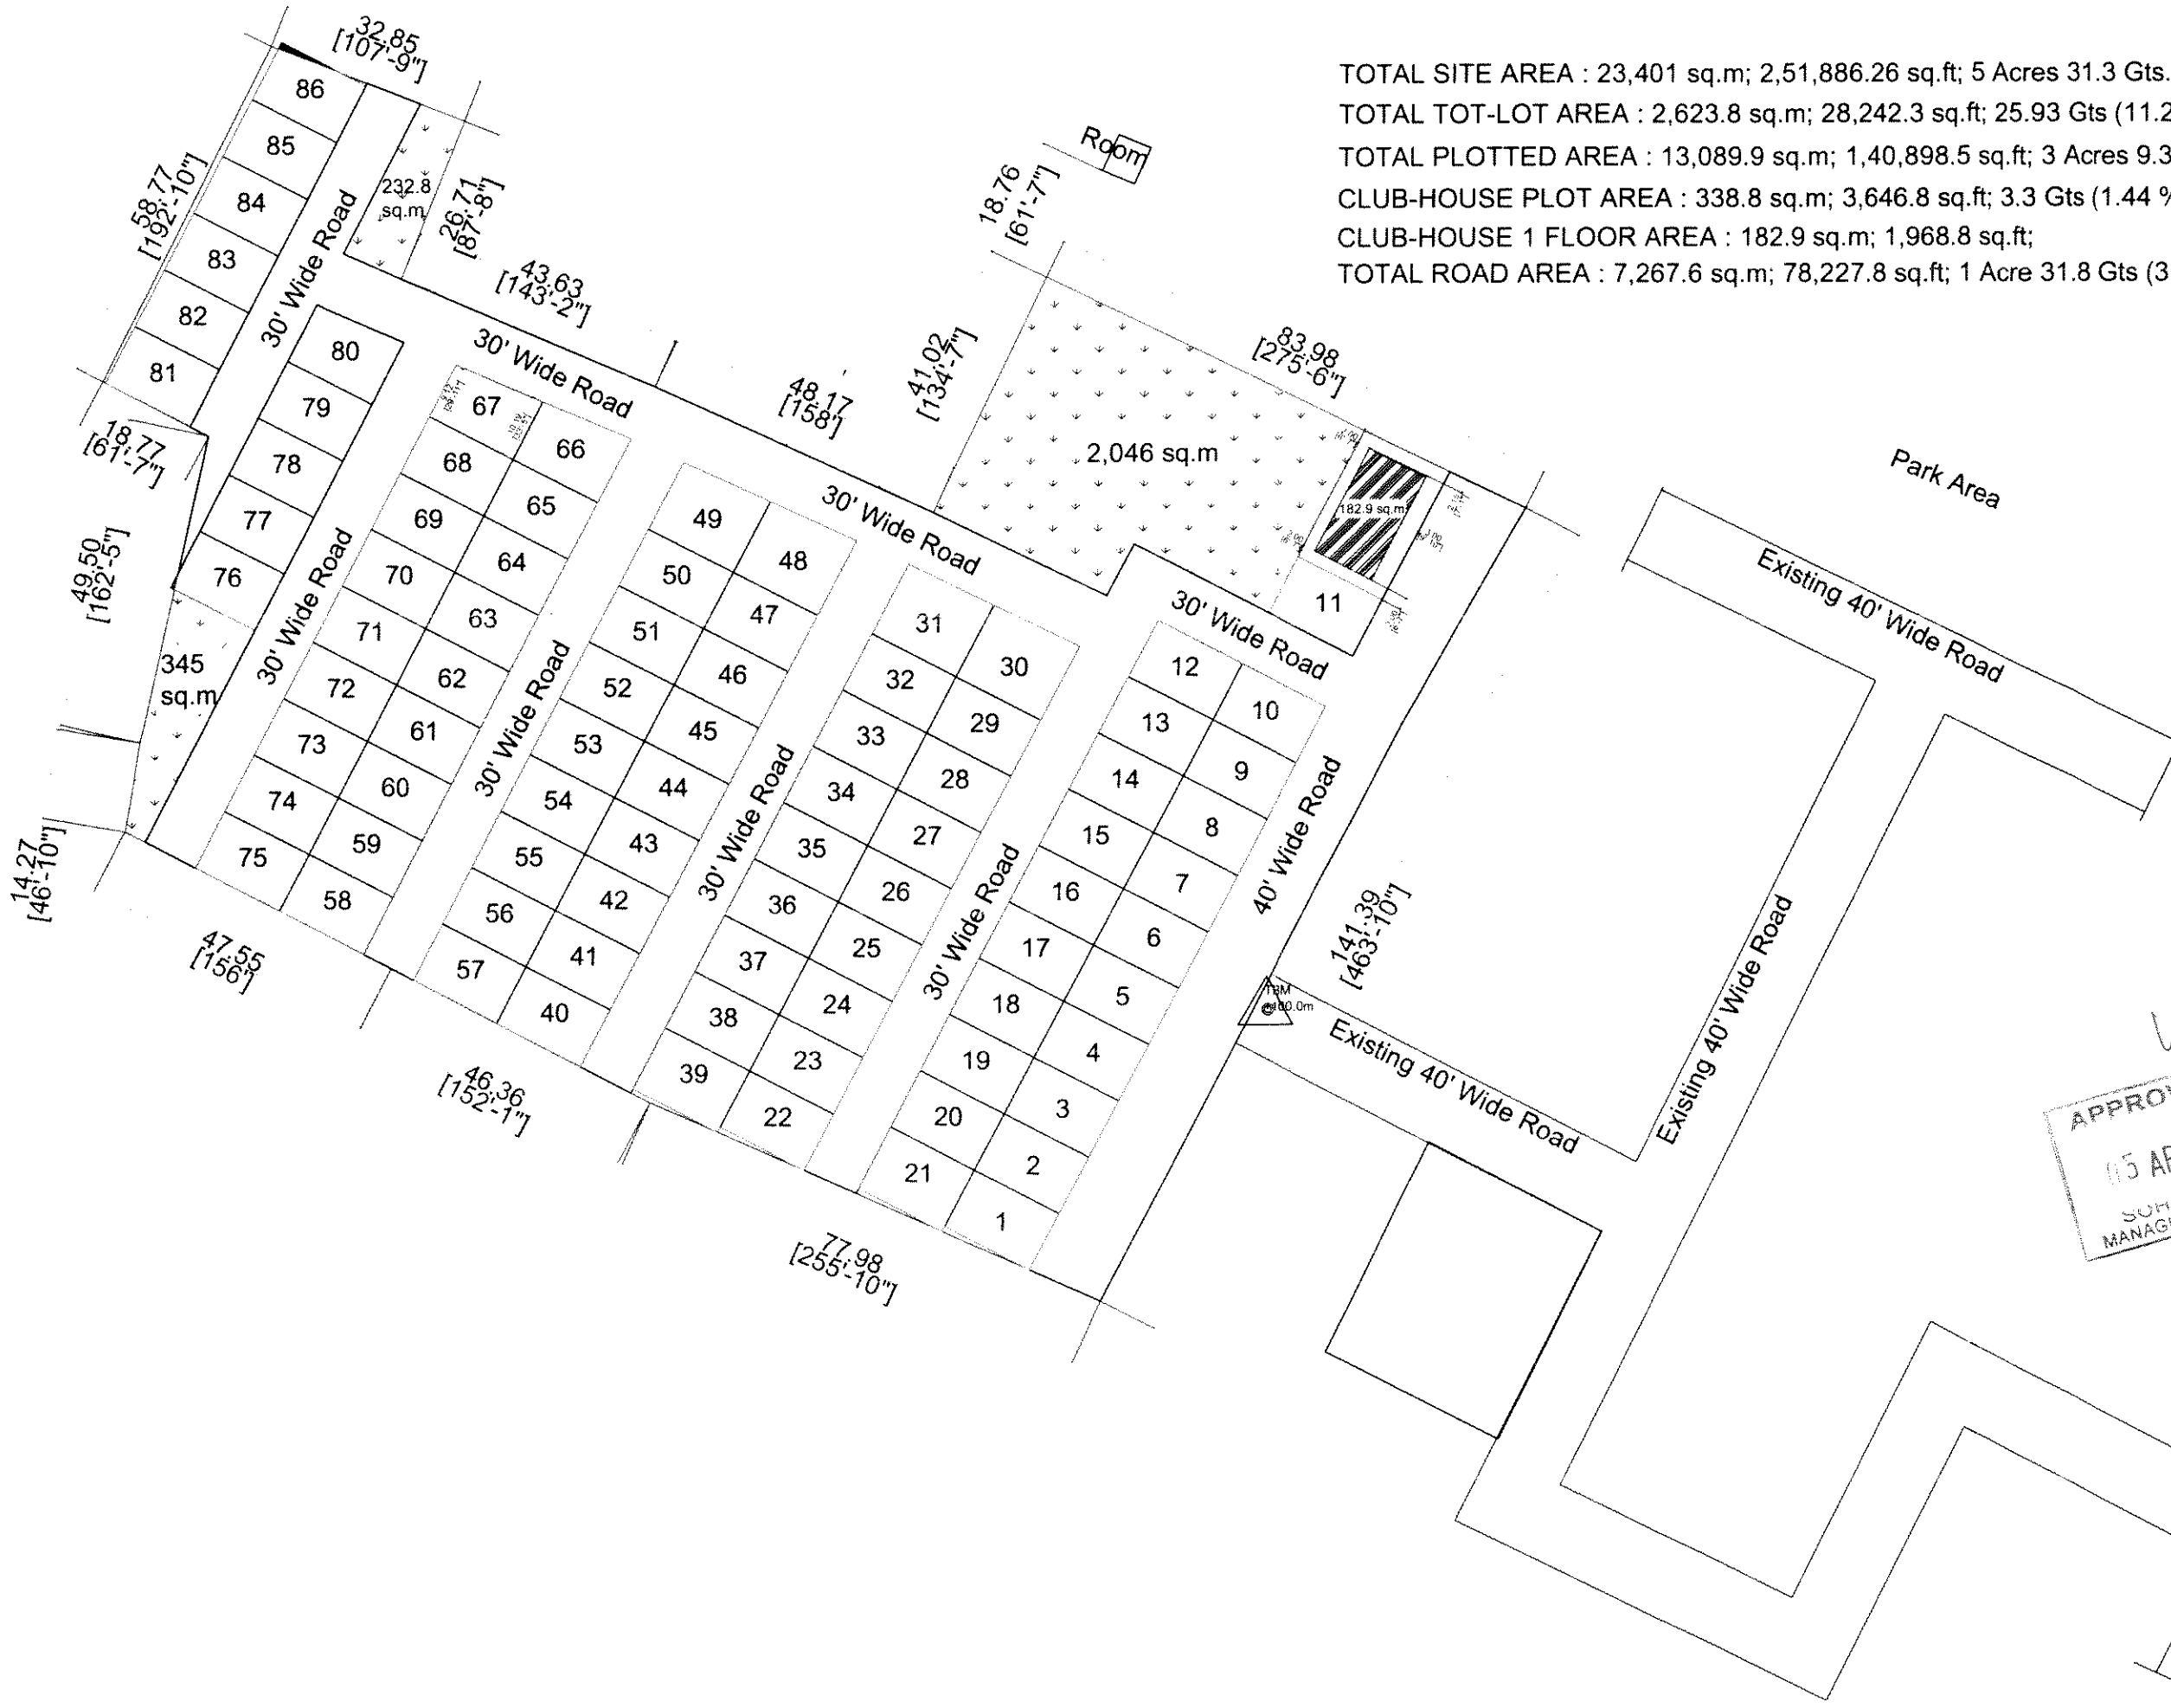

TOTAL SITE AREA : 23,401 sq.m; 2,51,886.26 sq.ft; 5 Acres 31.3 Gts.
 TOTAL TOT-LOT AREA : 2,623.8 sq.m; 28,242.3 sq.ft; 25.93 Gts (11.2 %)
 TOTAL PLOTTED AREA : 13,089.9 sq.m; 1,40,898.5 sq.ft; 3 Acres 9.38 Gts (55.9%)
 CLUB-HOUSE PLOT AREA : 338.8 sq.m; 3,646.8 sq.ft; 3.3 Gts (1.44 %)
 CLUB-HOUSE 1 FLOOR AREA : 182.9 sq.m; 1,968.8 sq.ft;
 TOTAL ROAD AREA : 7,267.6 sq.m; 78,227.8 sq.ft; 1 Acre 31.8 Gts (31 %)



SCALE: 1:1000

Title :-
 PLAN SHOWING THE BOUNDARIES OF
 OPEN LAND BEARING SY.NO.
 SITUATED AT KOWKOOR (V),
 SHAMEERPET (M),MEDCHAL-MALKAJ-
 GIRI DISTRICT.

Note :-
 1. All Dimensions are in Metres Unless
 Otherwise Specified.
 2. T.B.M Taken on top of B.T.Road
 is +100' (or) 30.47M.

Area :-

Client :-
 Modi Properties


Legend :-
 Boundary Line
 Road
 Electrical Pole
 Contours
 T.B.M

Surveyed By :-
 AARON ASSOCIATES, HYDERABAD.
 MOBILE: 99482 04736, 7386510303

APPROVED BY
 15 APR 2018
 SOHAW MODI
 MANAGING DIRECTOR

DARGA ROAD

PLAN SHOWING THE BOUNDARIES OF OPEN LAND BEARING SY.NO. SITUATED AT KOWKOOR (V), SHAMEERPET (M),MEDCHAL-MALKAJGIRI DISTRICT.

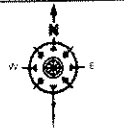

SCALE 1:1000

Title :-
PLAN SHOWING THE BOUNDARIES OF
OPEN LAND BEARING SY.NO.
SITUATED AT KOWKOOR (V),
SHAMEERPET (M),MEDCHAL-MALKAJ-
GIRI DISTRICT.

Note :-
1. All Dimensions are in Metres Unless
Otherwise Specified
2. T B M Taken on top of B T Road
is +100' (or) 30.47M

Area :-

Client :-
Modi Properties

Legend :-
Boundary Line
Road
Electrical Pole
Contours
T B M

Surveyed By :-
AARON ASSOCIATES, HYDERABAD
MOBILE: 99482 04736, 7386510303

TOTAL SITE AREA : 23,401 sq.m; 2,51,886.26 sq.ft; 5 Acres 31.3 Gts.
TOTAL TOT-LOT AREA : 2,599.8 sq.m; 27,984 sq.ft; 25.6 Gts (11.1 %)
TOTAL PLOTTED AREA : 13,105.7 sq.m; 1,41,068.6 sq.ft; 3 Acres 9.54 Gts (56%)
CLUB-HOUSE PLOT AREA : 338.8 sq.m; 3,646.8 sq.ft; 3.3 Gts (1.44 %)
CLUB-HOUSE 1 FLOOR AREA : 182.9 sq.m; 1,968.8 sq.ft;
TOTAL ROAD AREA : 7,278 sq.m; 78,339.8 sq.ft; 1 Acre 31.9 Gts (31.1 %)

