


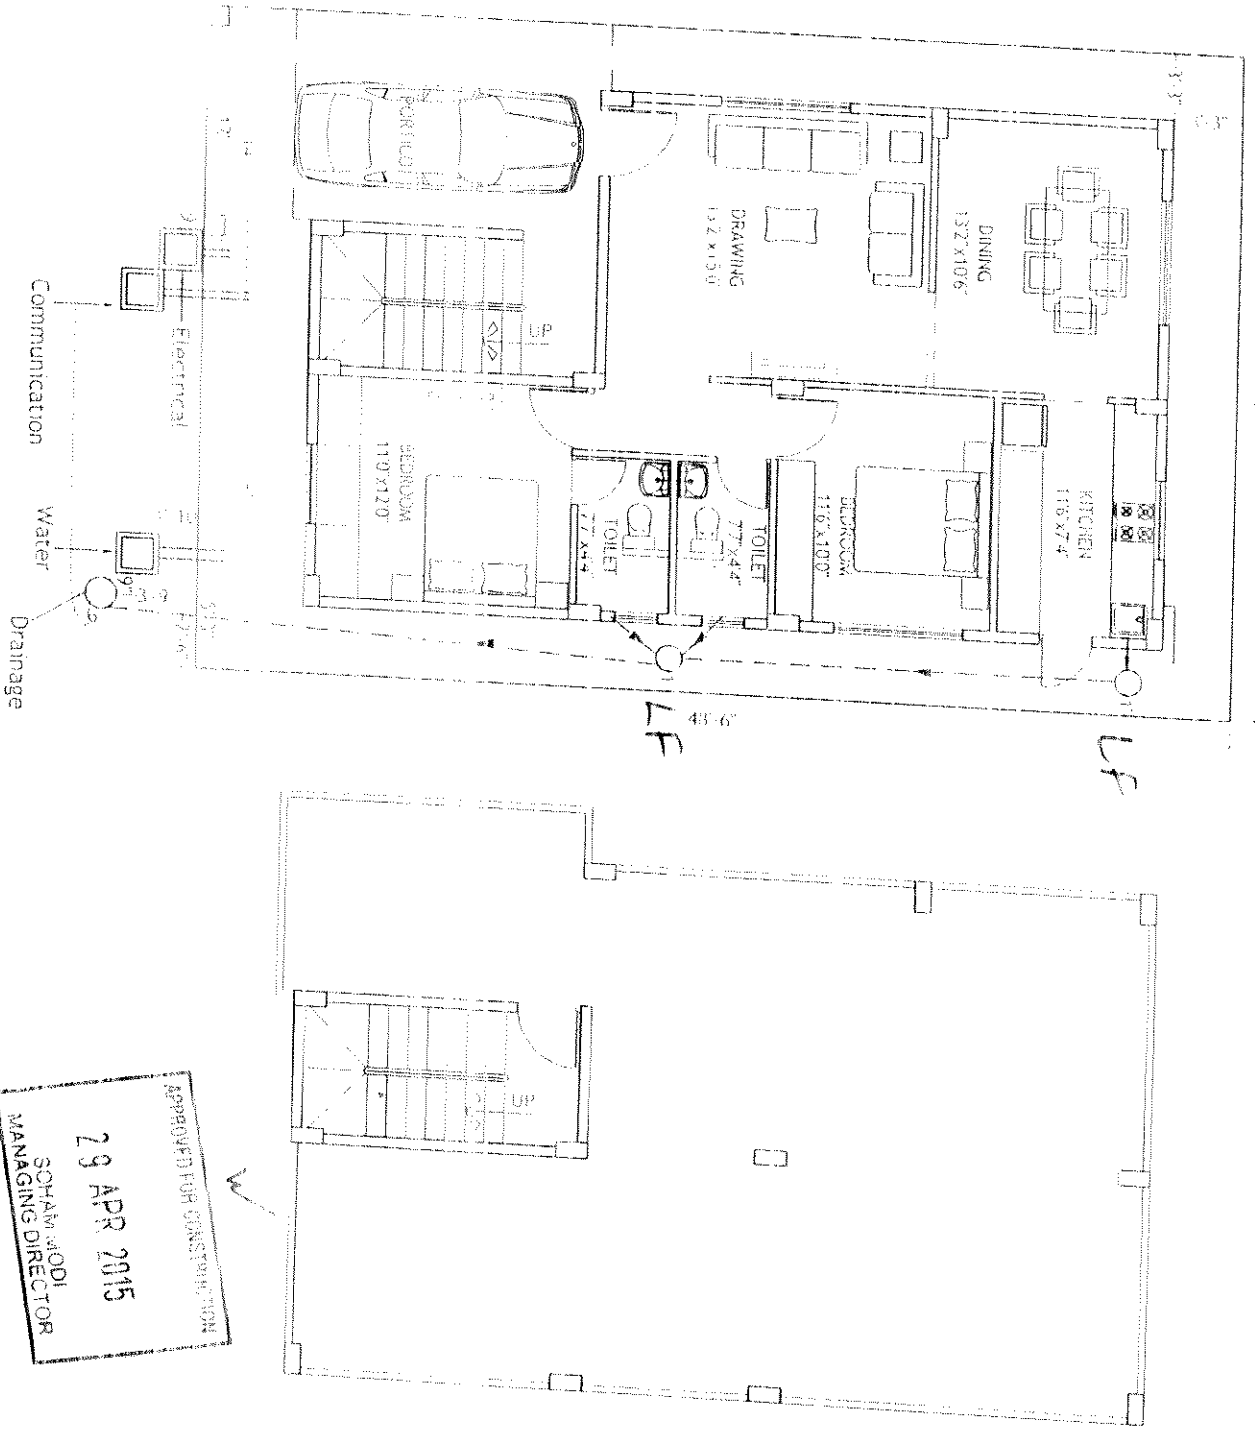

APPROVED FOR CONSTRUCTION
 29 APR 2015
 SOHAM MODI
 MANAGING DIRECTOR

LF-104
 12/12/15

Description		Direction	Owner & Developers		Date	Promoted by	
TYPE-A2			Modi Properties & Investments Pvt Ltd		24.04.2015	Modi Properties & Investments Pvt Ltd	
			Project Name & Phase		Prepared By	Rajesh	
			Nigam Estate		Approved By	Soham Modi	
					Scale	N.T.S	
						Phone: +91-40-66338831	