
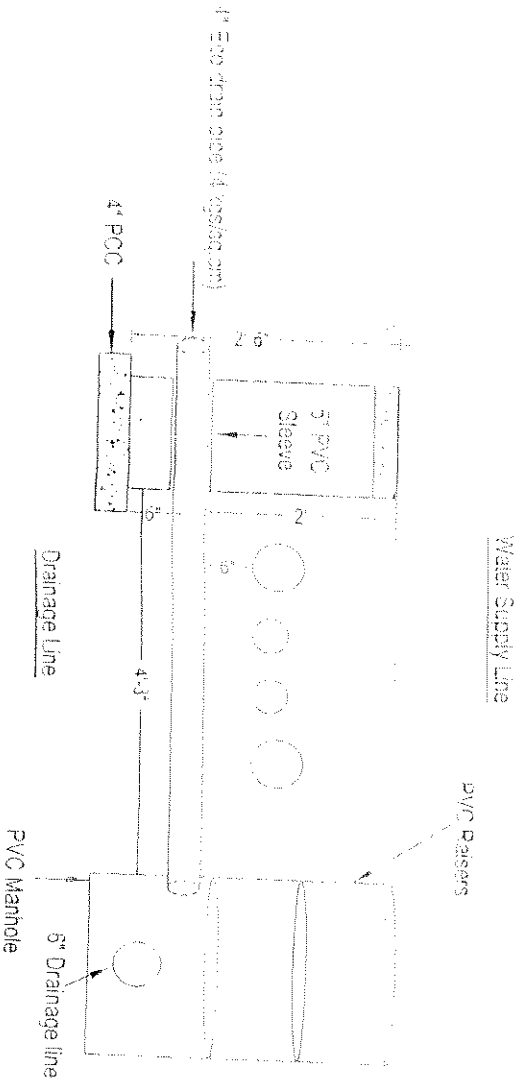
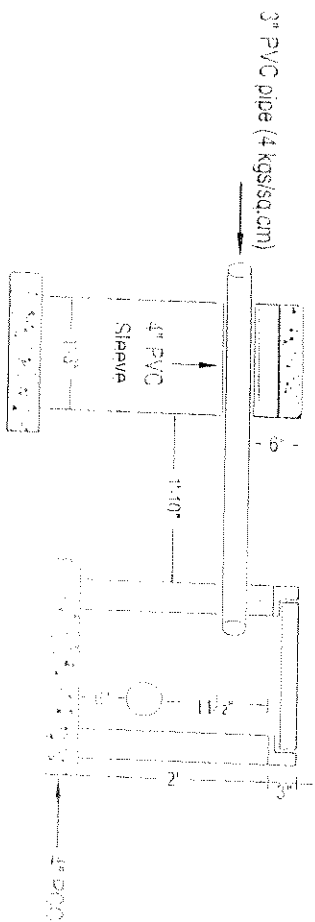
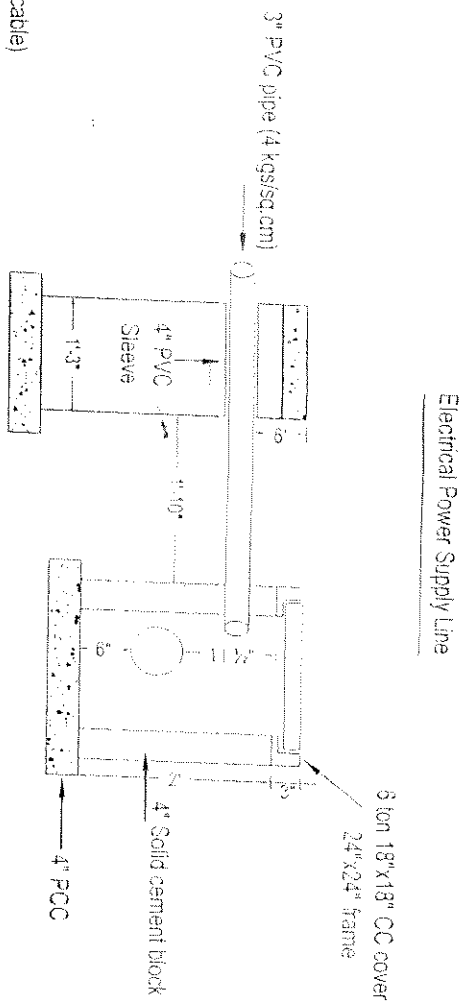
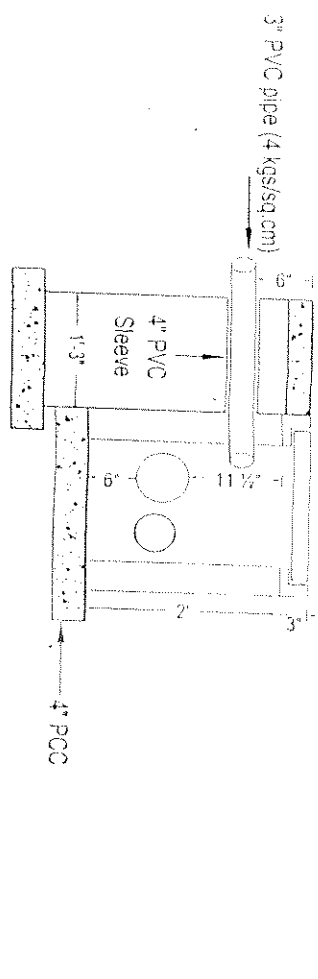


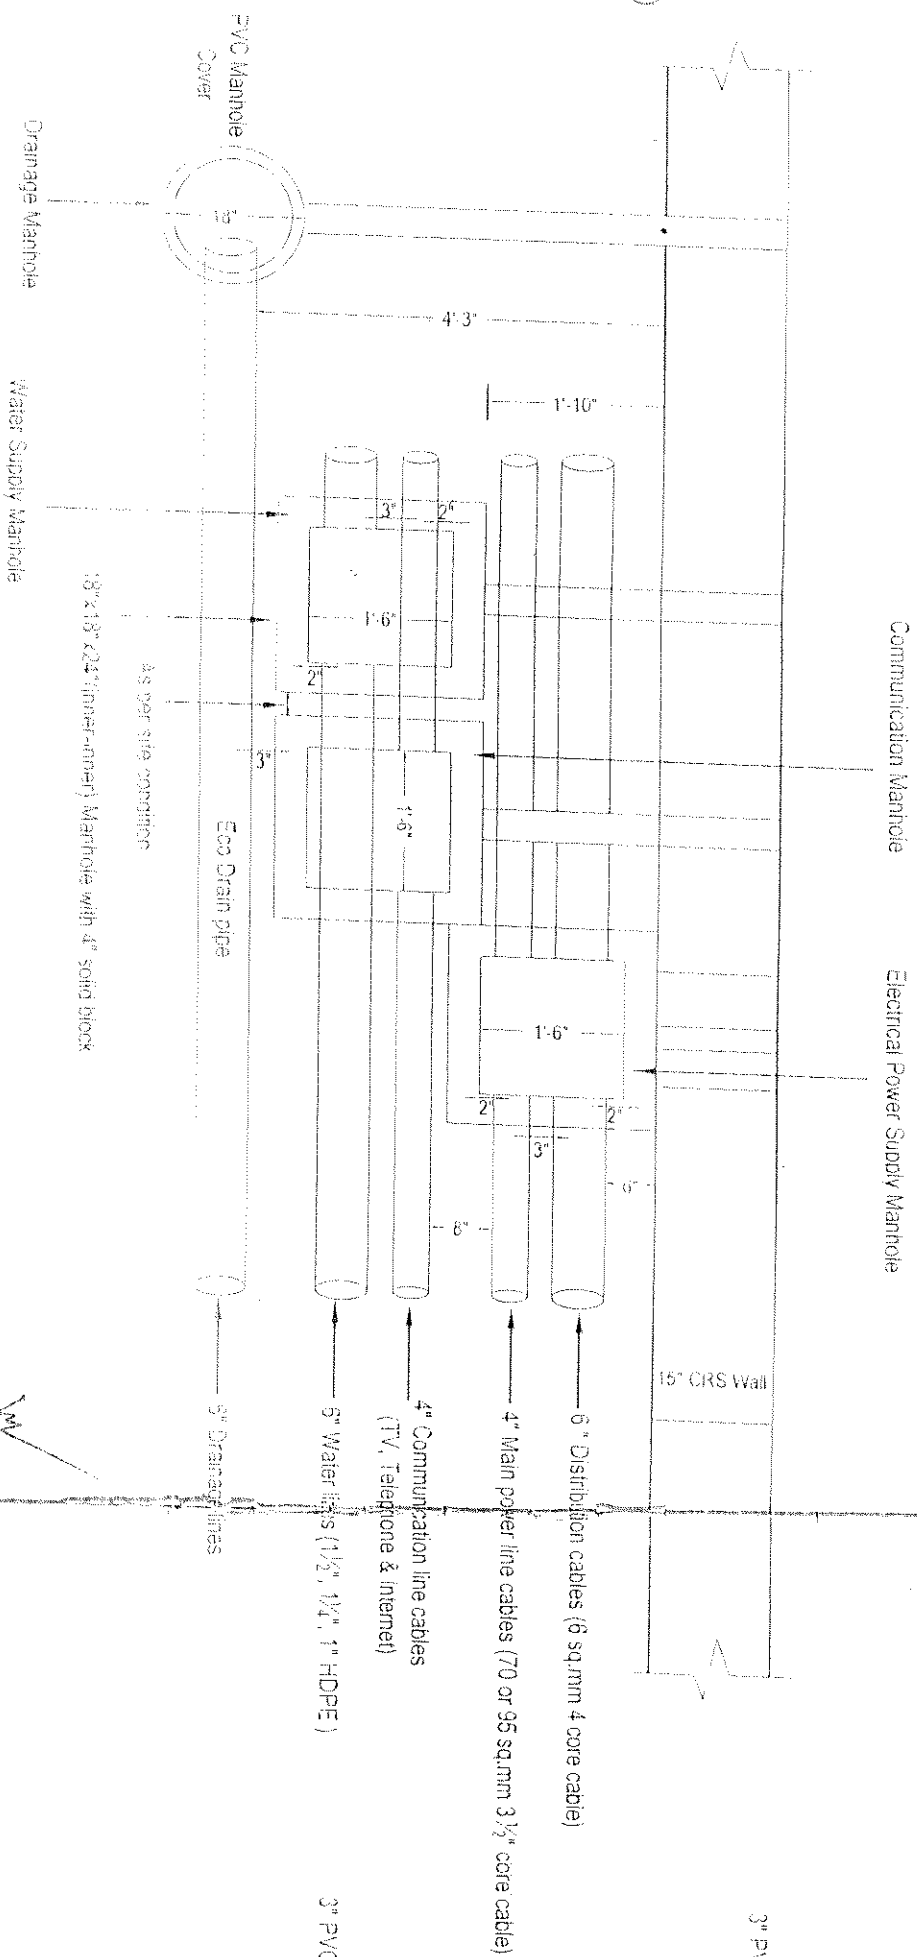

APPROVED FOR CONSTRUCTION
27 APR 2015
SOHAM MODI
MANAGING DIRECTOR

Description	Direction	Owners & Developers :	Date :	Promoted by
MANHOLE LANE		Modi Properties & Investments Pvt.Ltd.	24.04.2015	Modi Properties & Investments Pvt. Ltd.
		Project Name & Phase :	Prepared By :	
		Nilgiri Estate	Rajesh	
			Approved By :	
			Soham Modi	
			Scale :	
			N.T.S	
				Phone:+91-40-66335551