



aruna@modiproperties.com

From: "Soham Modi" <sohammodi@modiproperties.com>
Date: 12-07-2017 8:22 AM
To: <aruna@modiproperties.com>
Attach: Villas diagonal measurements.pdf
Subject: FW: Regarding recheck of villas diagonals for 9 villas.

Print

From: rambabu.g@modiproperties.com [mailto:rambabu.g@modiproperties.com]
Sent: 11 07 2017 18:44
To: Soham Modi <sohammodi@modiproperties.com>
Cc: Madhu T. <madhu@modiproperties.com>
Subject: Regarding recheck of villas diagonals for 9 villas.

Respected sir,

after rechecking of villas of 1,28,29,54,55,73,74,85,86. we found only three villas are correct in measurements & diagonal (villa nos. 1,28,73)

Balance villas are (29,54,55,74,85,86) are not matching in diagonals.

Sir, for villa no. 10.00 x 15.00 m we required diagonal measurement is 18.03 m.


sir, we are sending the report of this work.

With regards
G.Rambabu

12-07-2017

SOIL TESTING PITS - (X)
5' X 5' X 7'

12 JAN 2017
S. K. MODI
S. K. MODI
S. K. MODI

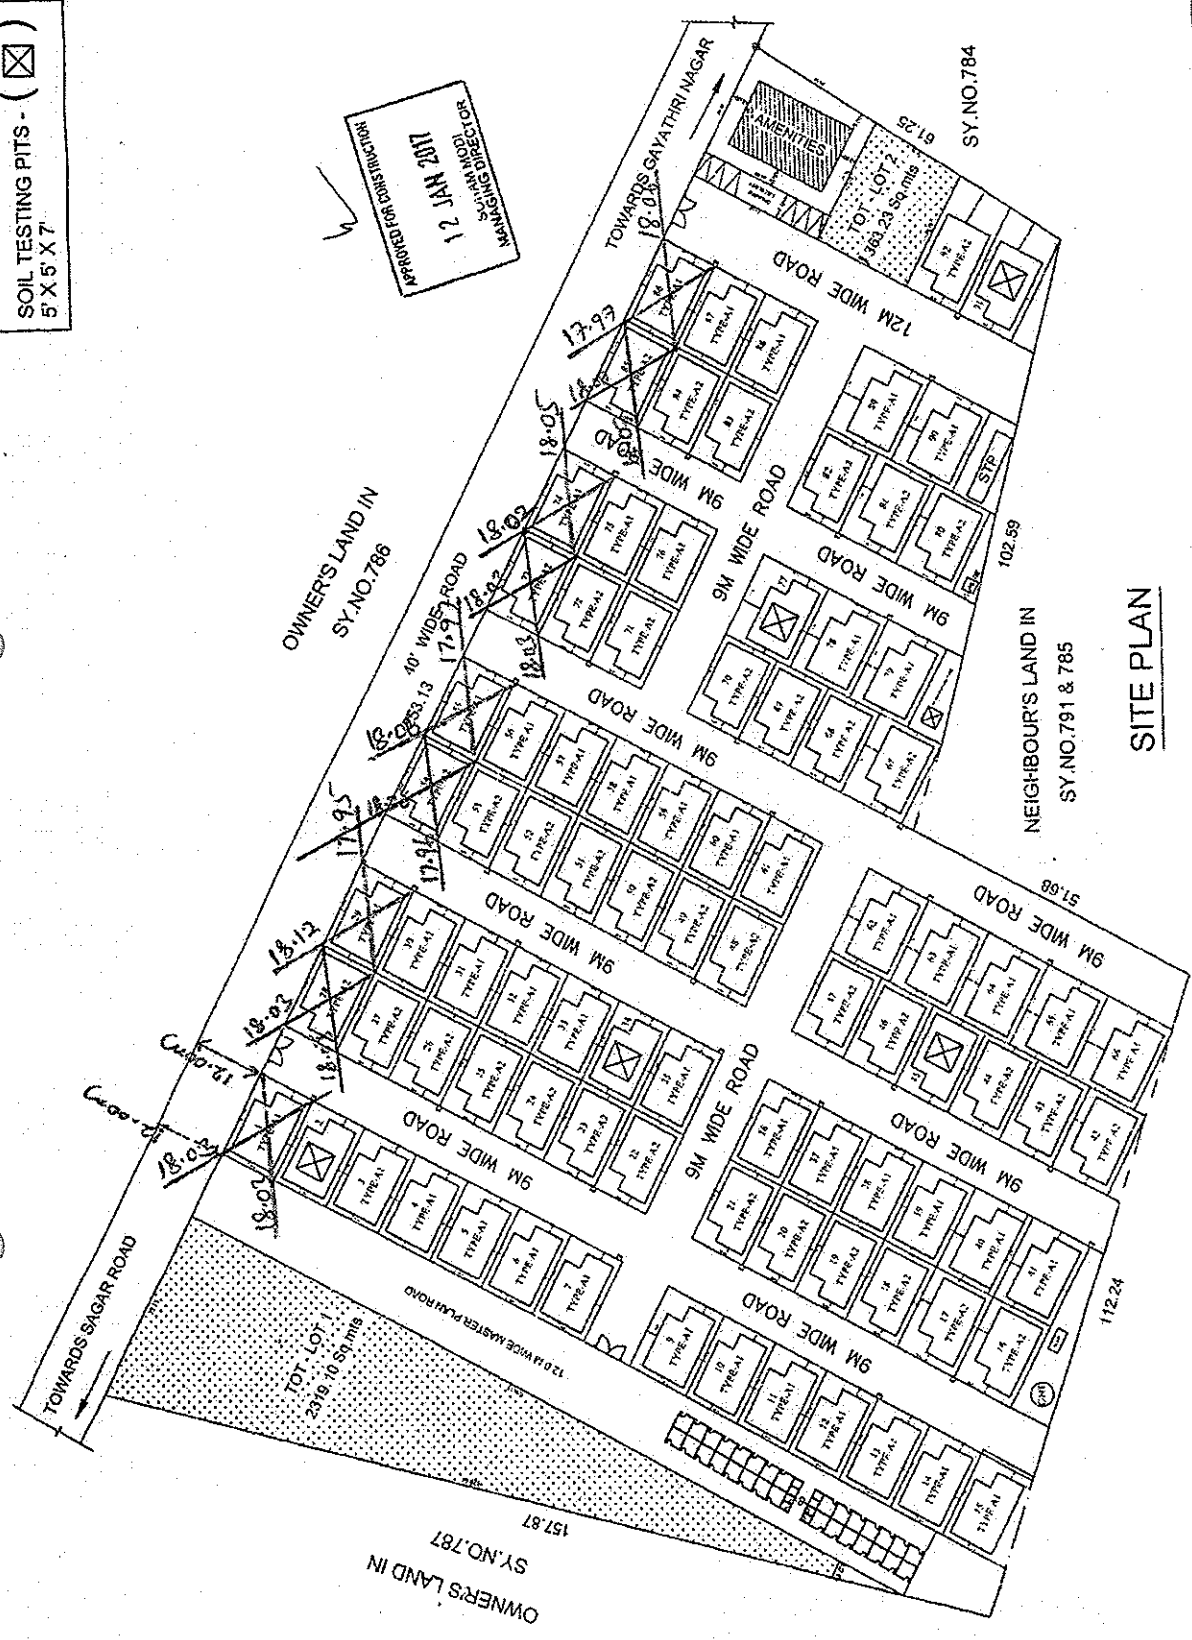

SITE PLAN

Description	Direction	Owners & Developers :	Date :	12.1.2017	Promoted by
		MODI REALTY (MIRYALAGUDA) LLP	Prepared By :	Madhav Bhatt	Modi Properties &
		Project Name & Phase :	Approved By :	Soham Modi	Investments Pvt. Ltd.
					N T S
SITE PLAN - SOIL TESTING PITS					