


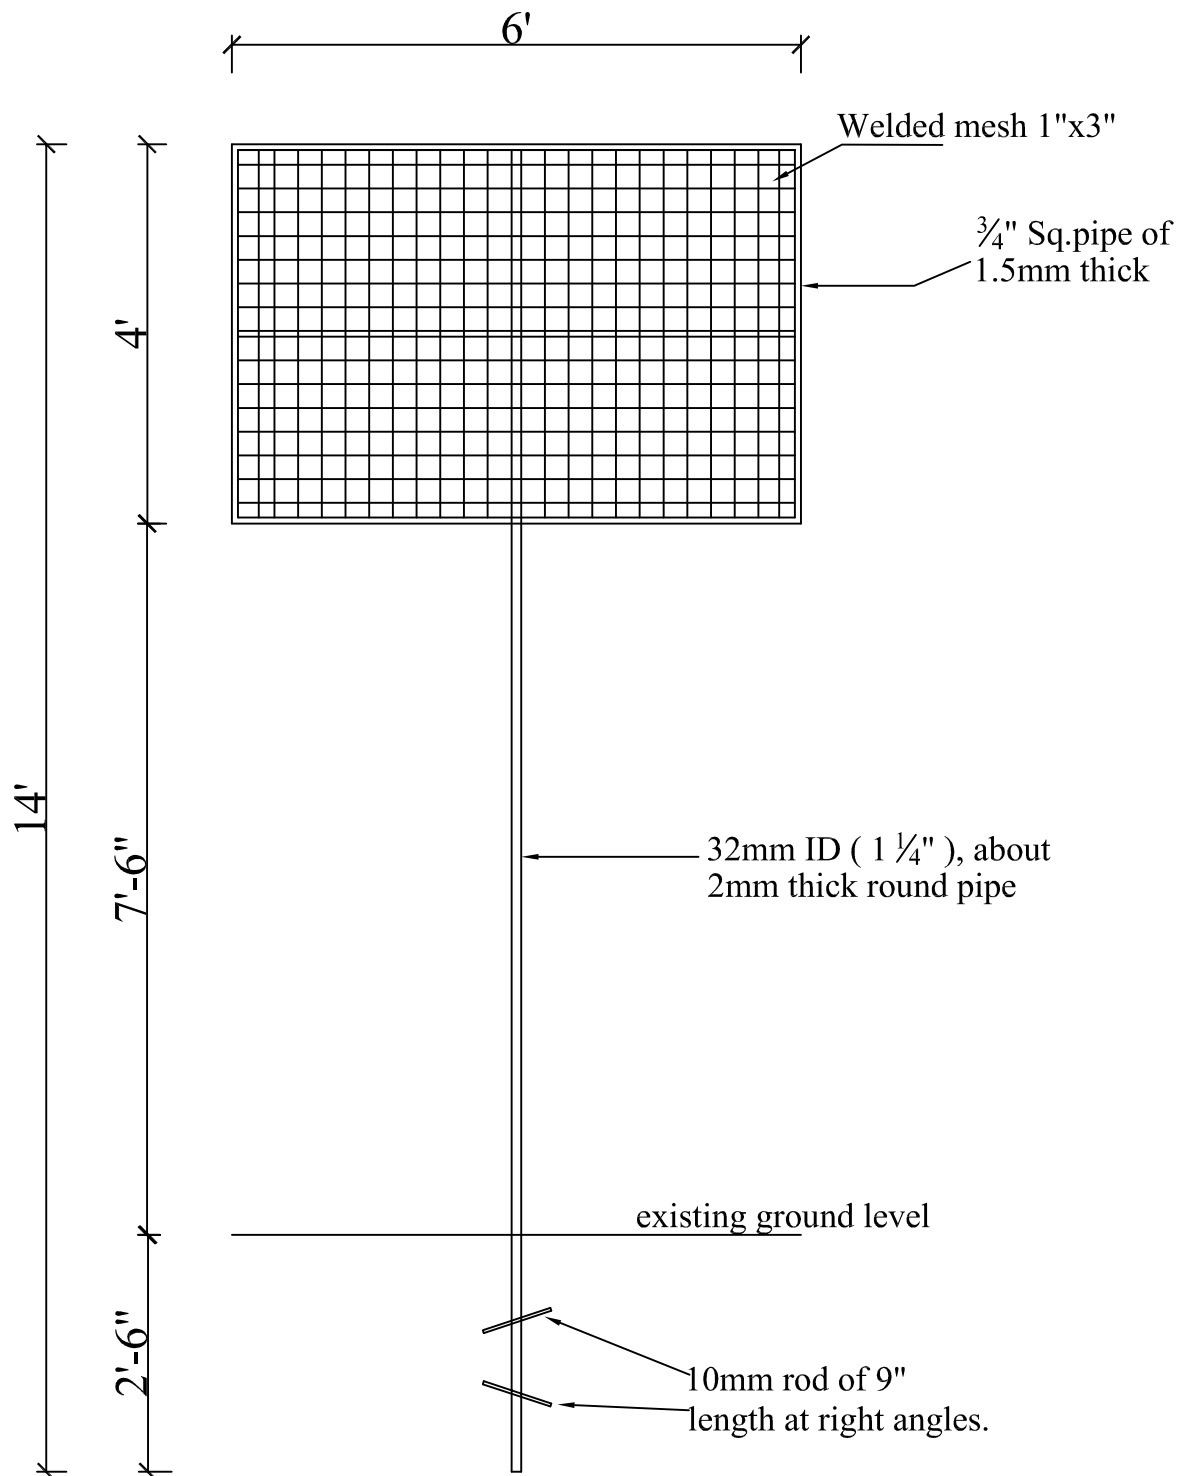

REQUIREMENT :

$\frac{3}{4}$ " Sq.pipe of 1.5mm thick : 20'-0" length - 5kgs.
 32mm ID (1 $\frac{1}{4}$ "), about 2mm thick round pipe : 14'-0" length - 7 kgs.
 10mm rod of 9" length : 1'-6" length - 0.28kgs.

DESCRIPTION	Owners & Developers :	Date :	05.05.2018	Promoted by
HOARDING OF SIZE 6' x 4' FIG.NO.001		Prepared By :		Modi Properties &
	Project Name & Phase :	Approved By :	Soham Modi	Investments Pvt. Ltd.
		Scale :	N.T.S	Phone:+91-40-66335551