


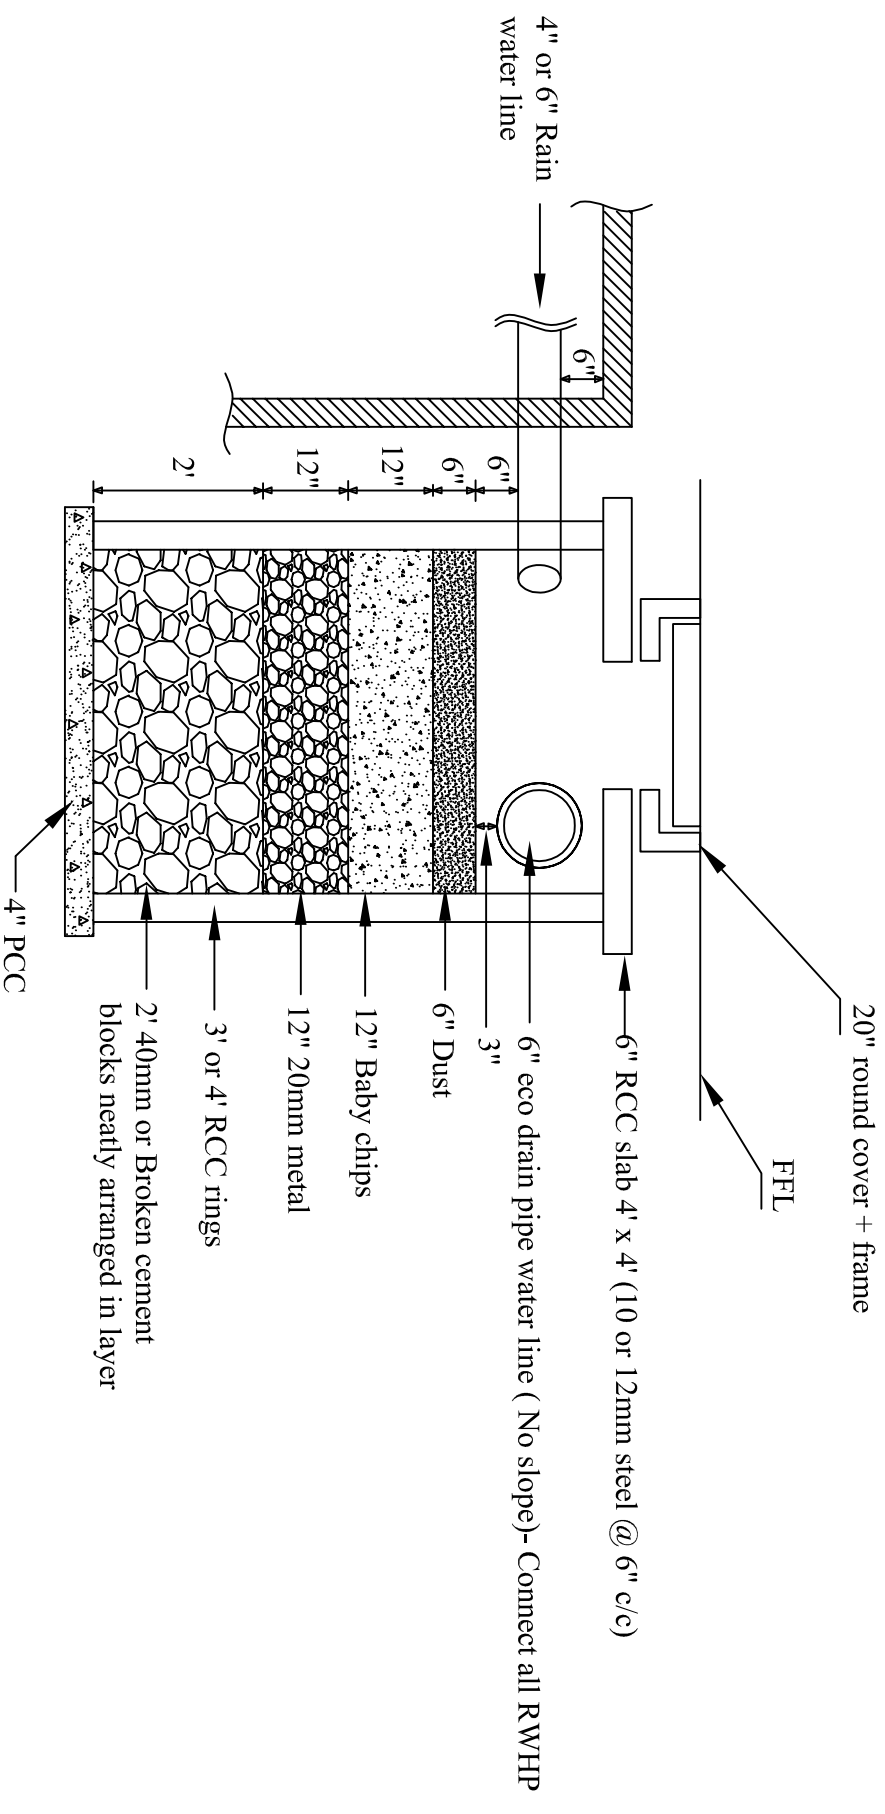

Note: Excavation depth must be calculated from FFL.

Description	Direction	Date :		Promoted by	
Standard Rain Water Harvesting Pits Plan for Apartment projects Fig.No.12		Approved By :	Soham Modi	Modi Properties & Investments Pvt. Ltd. Phone:+91-40-66335551	
		Prepared By :	Nagalaxmi		
		Scale :	N.T.S		