
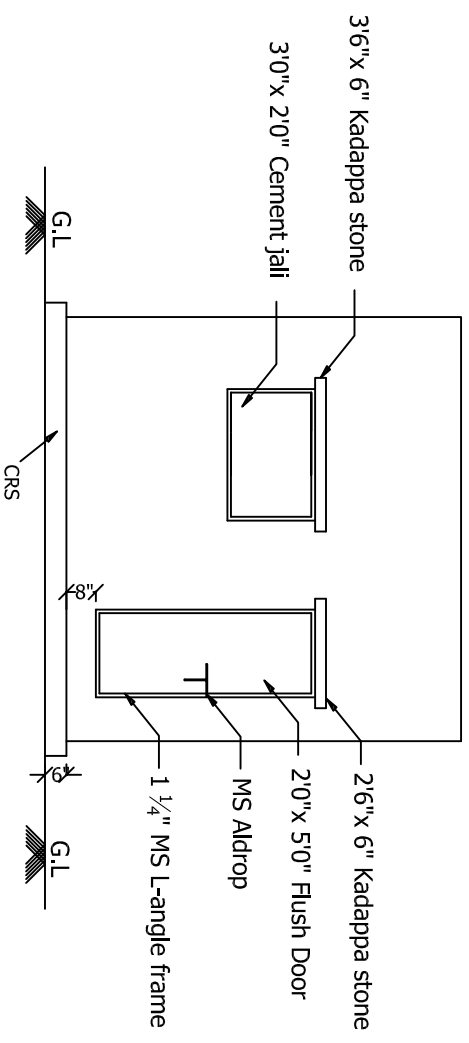
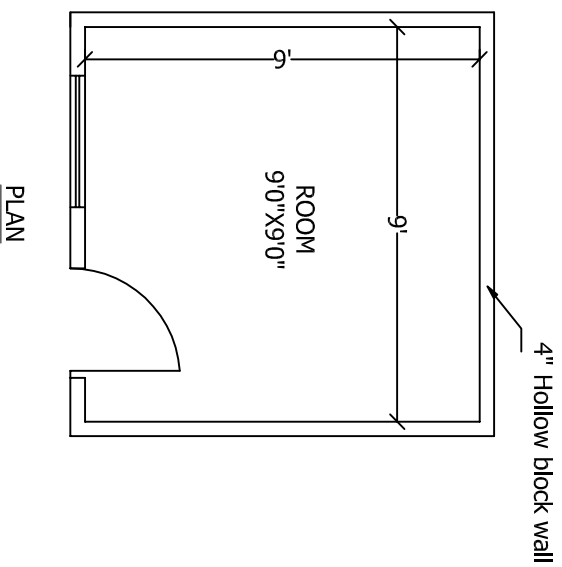


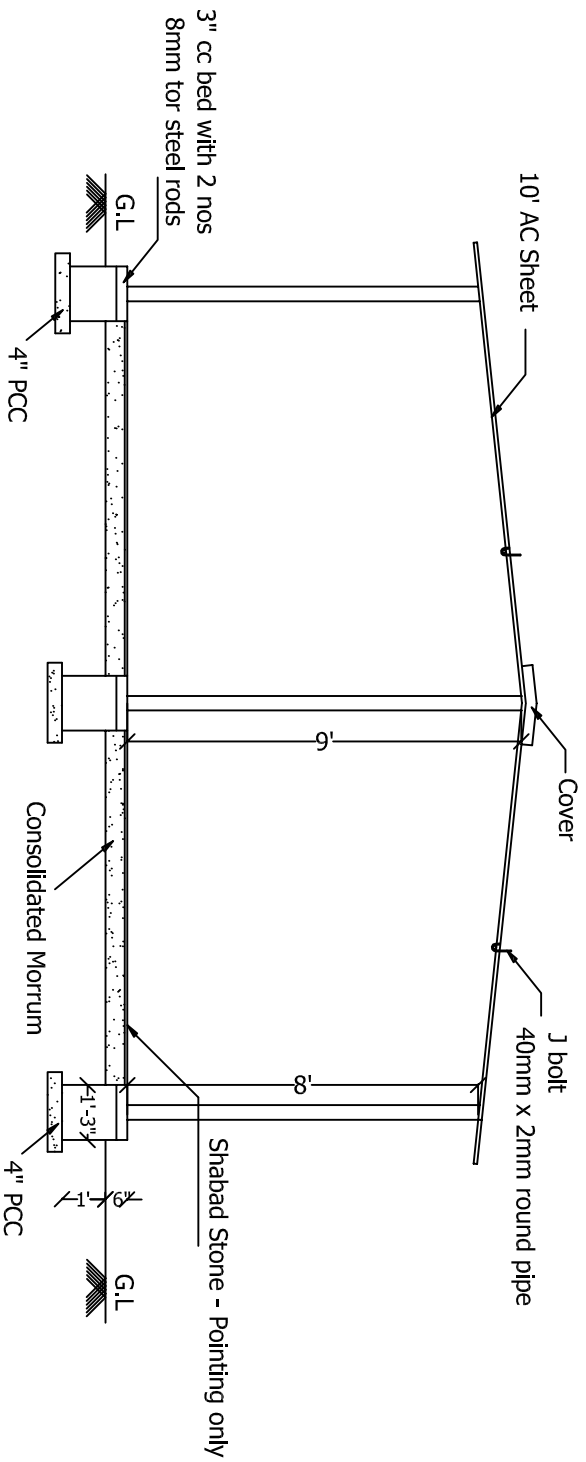

Description	Direction	Owners & Developers :		Date :	18.05.2017	Promoted by
LABOUR QUARTERS PLAN FIG.NO.15				Prepared By :	Nagalaxmi	Modi Properties & Investments Pvt. Ltd. Phone:+91-40-66335551
				Project Name & Phase :	Soham Modi	
				Scale :	N.T.S	