


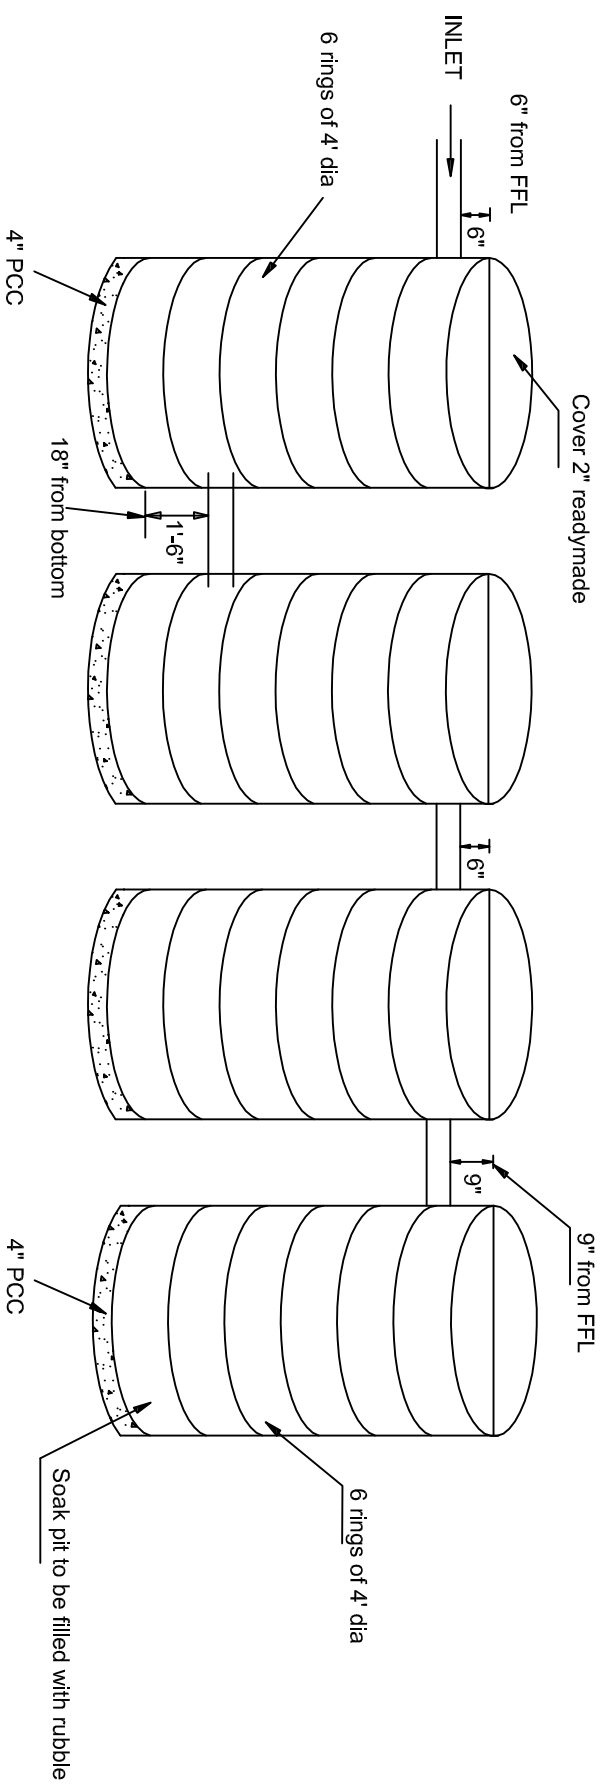

Description	Direction	Owners & Developers :	Date :	10.05.2017	Promoted by
SEPTIC TANK WITH 4 RINGS FIG.NO.21		Modi Properties & Investments Pvt.Ltd.	Prepared By :		Modi Properties & Investments Pvt. Ltd.
		Project Name & Phase :	Approved By :	Soham Modi	
			Scale :	N.T.S	
					Phone:+91-40-66335551