


Note: Depth of pool from FFL to FFL cannot exceed 4'-3"  
(Keep between 3'-9" to 4'-3")

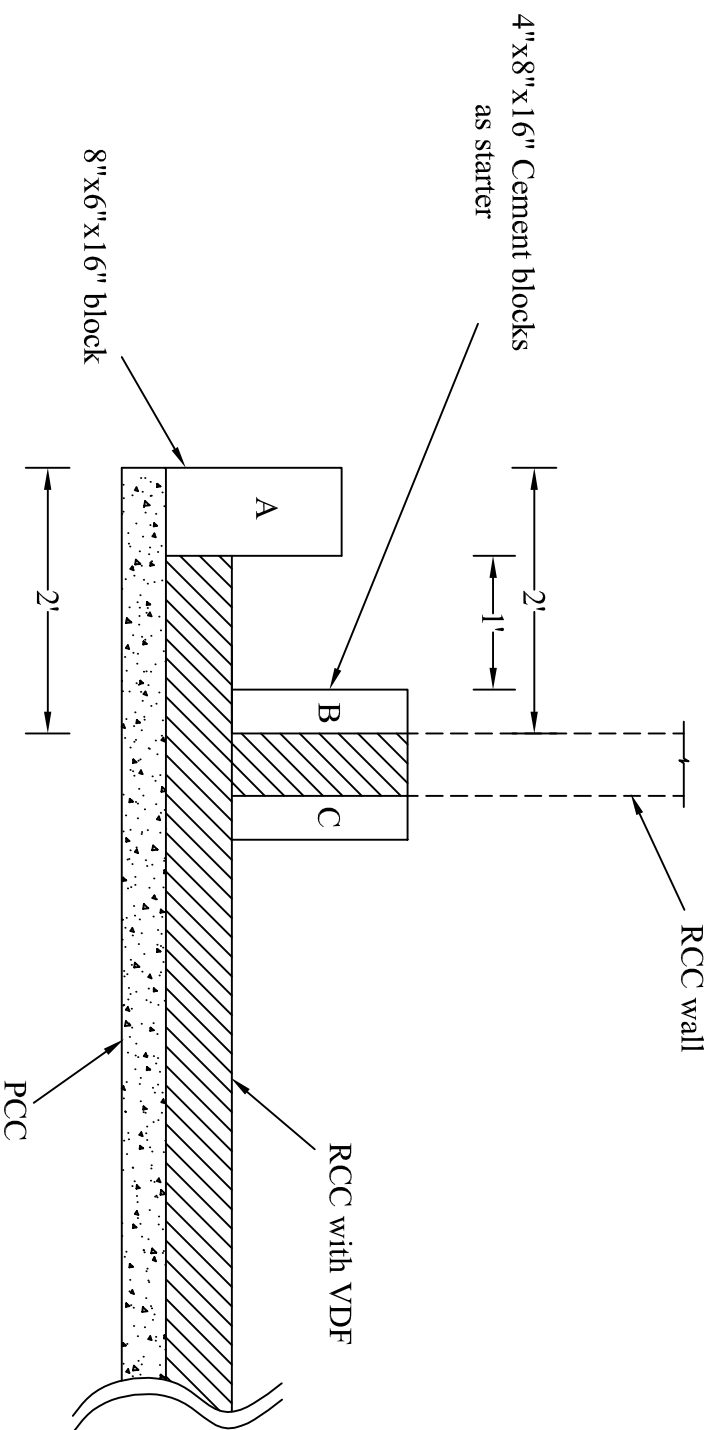

Step 1: Lay PCC 30" more than the pool dimensions.

Step 2: Lay block A.

Step 3: Lay CC on floor with VDF, leave rods for RCC wall.

Step 4: Cast a 8" starter with blocks B & C. Clean joint and apply bonding agent.

Step 5: Raise RCC wall with blocks or centering plates.

|                                    |  |                                                                                 |               |             |                                                   |
|------------------------------------|--|---------------------------------------------------------------------------------|---------------|-------------|---------------------------------------------------|
| Description                        |  | Direction                                                                       | Date :        | 22.08.17    | Promoted by                                       |
| STANDARD SWIMMING POOL RCC STARTER |  |  | Approved By : | Soham Modi  | Modi Properties Pvt.Ltd.<br>Phone:+91-40-66335551 |
| FIG.NO.28                          |  |                                                                                 | Prepared By : | M.Nagalaxmi |                                                   |
|                                    |  |                                                                                 | Scale :       | N.T.S       |                                                   |
|                                    |  |                                                                                 |               |             |                                                   |