


STANDARD DRAWING FOR DEWATERING PUMP

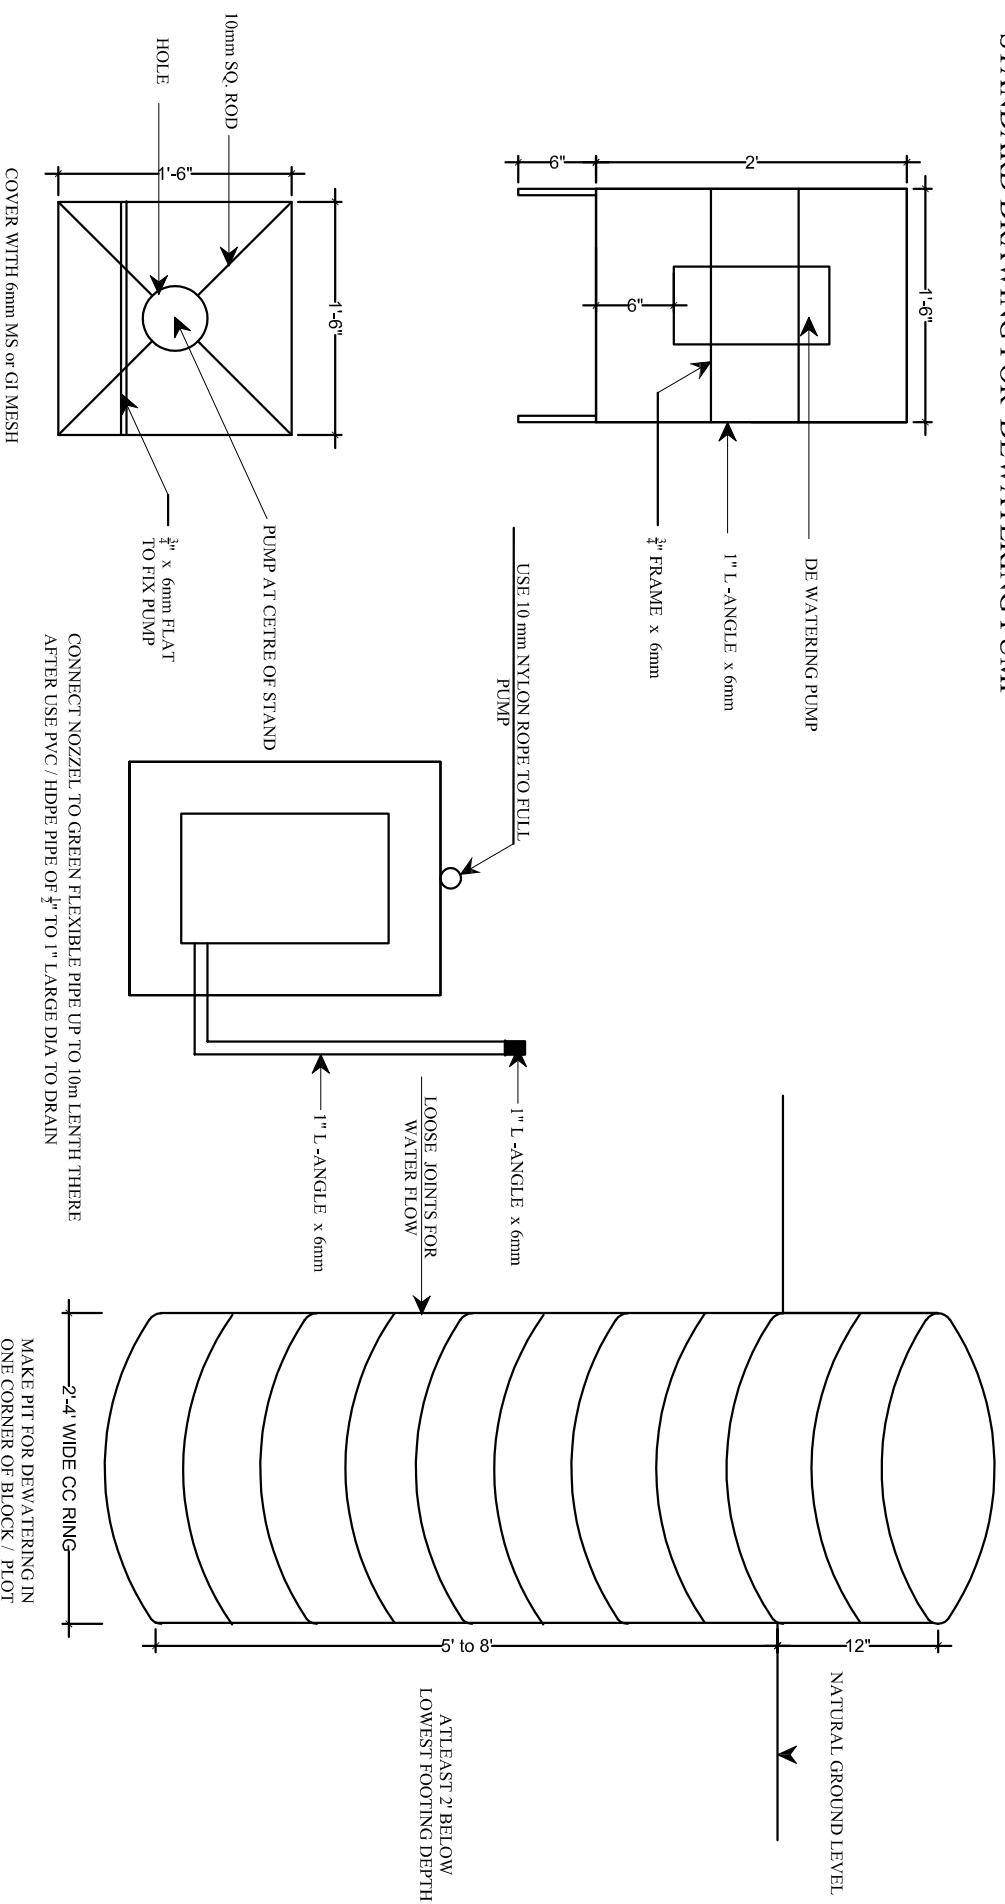

	Description	Direction	Owners & Developers :	Date :	14/10/2017	Promoted by
STANDARD DRAWING FOR DEWATERING PUMP FIG.NO.31			Modi Properties Pvt. Ltd.	Prepared by :	Rahul	Modi Properties Pvt. Ltd.
			Project Name & Phase :	Approved by :	Soham Modi	Phone:+91-40-66335551
				Scale :	N.T.S	