


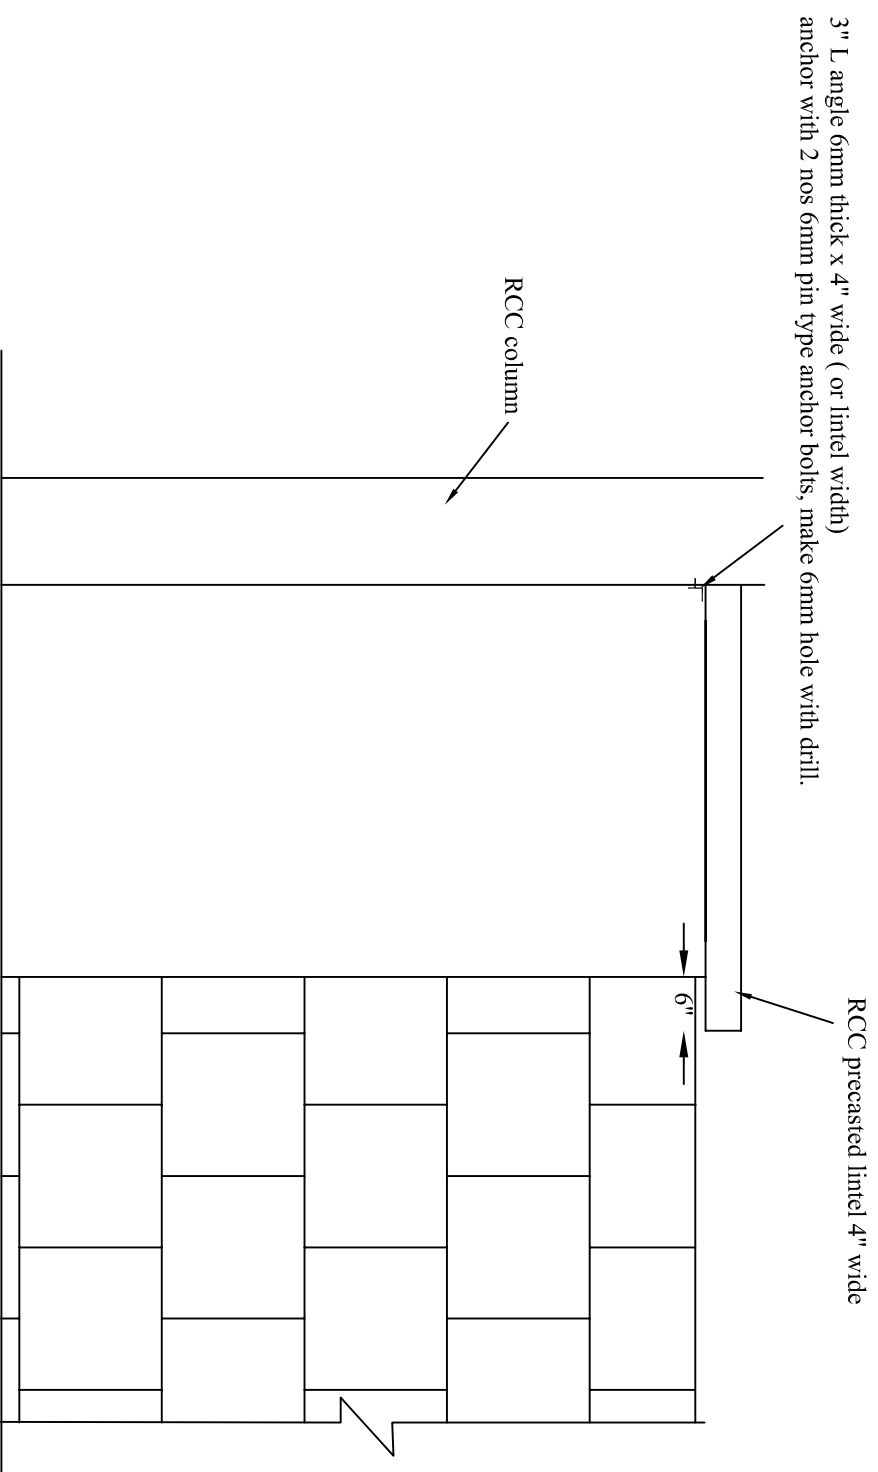

Description	Direction	Date :	06.11.17	Promoted by
STANDARD DRAWING FOR FIXING LINTEL DIRECTLY TO COLUMN	N	Approved By :	Soham Modi	Modi Properties Pvt. Ltd.
FIG. NO. 33		Prepared By :	Nagalaxmi	Phone:+91-40-66335551
		Scale :	N.T.S	