


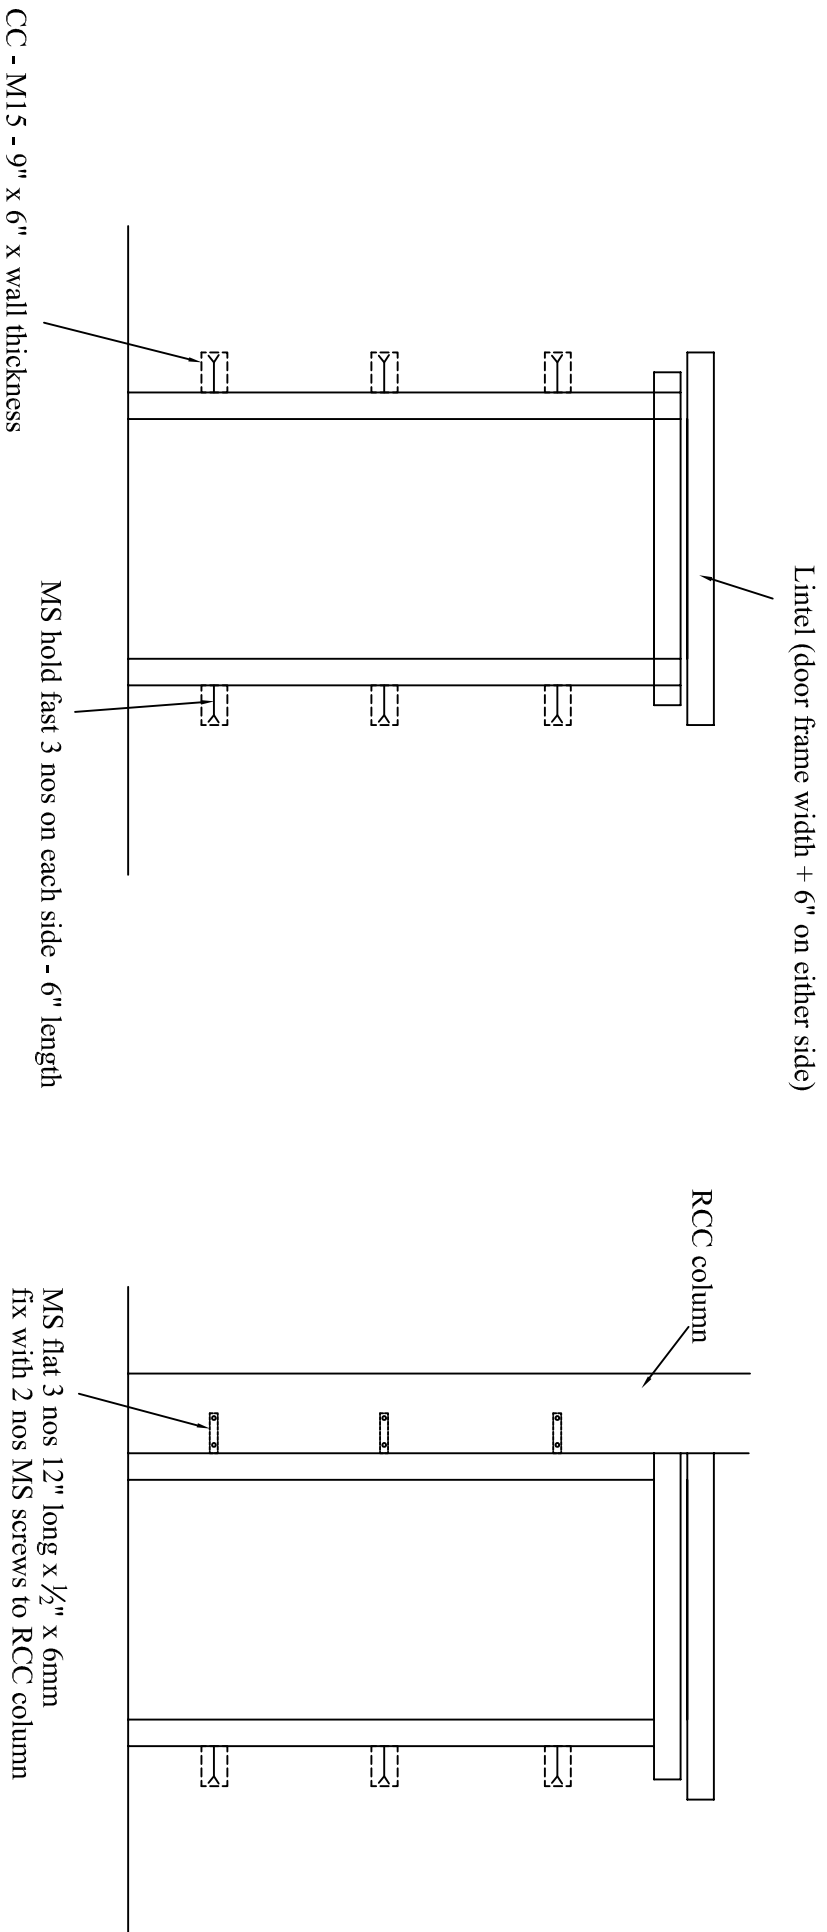

Description		Direction	Date :		Promoted by	
STANDARD DRAWING FOR FIXING DOOR FRAME FIG. NO. 34			Approved By :	Soham Modi	Modi Properties Pvt. Ltd. Phone:+91-40-66335551	
			Prepared By :	Nagalaxmi		
			Scale :	N.T.S		