


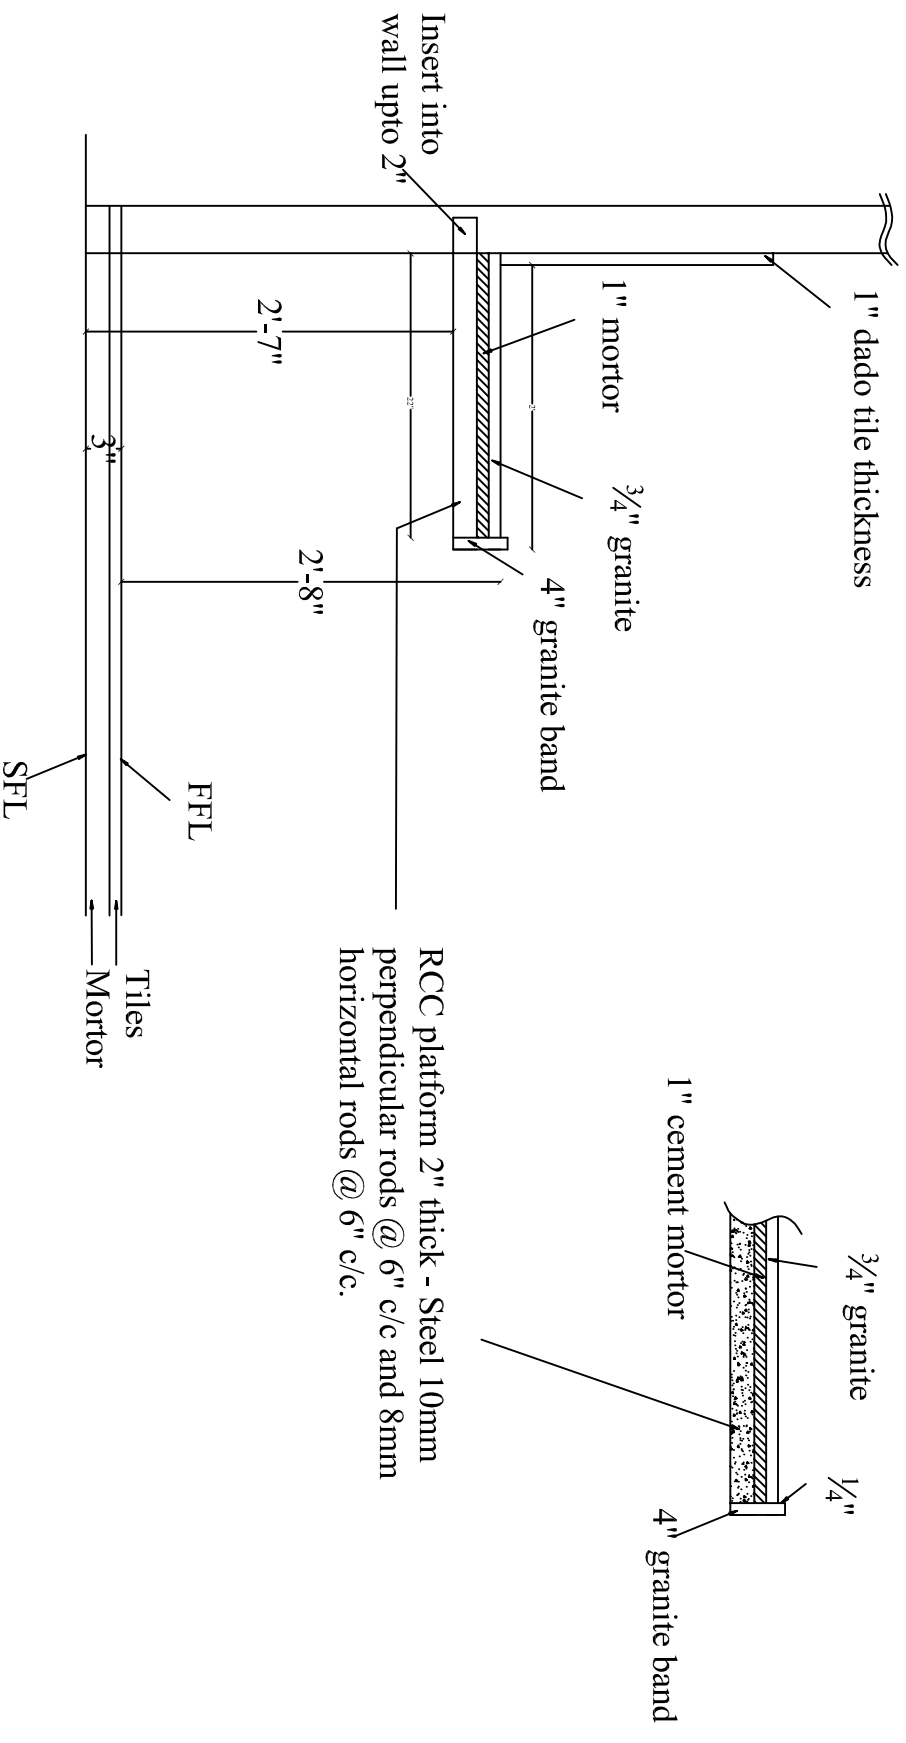

Note: Do not make supporting walls for platform. Insert in to existing wall.

Note: Sink hole size must be 15"x15". Kitchen platform must be casted at the time of raising brick work. Leave 30" gap for refrigerator (if provided in kitchen).

Description	Direction	Owners & Developers :		Date :	Promoted by	
STANDARD DRAWING FOR KITCHEN PLATFORM FIG. NO. 37		Modi Properties & Investment Pvt Ltd.		Prepared By :	Modi Properties & Investments Pvt. Ltd.	
		Project Name & Phase :		Approved By :		
				Scale :	N.T.S	
					Phone: +91-40-66335551	