


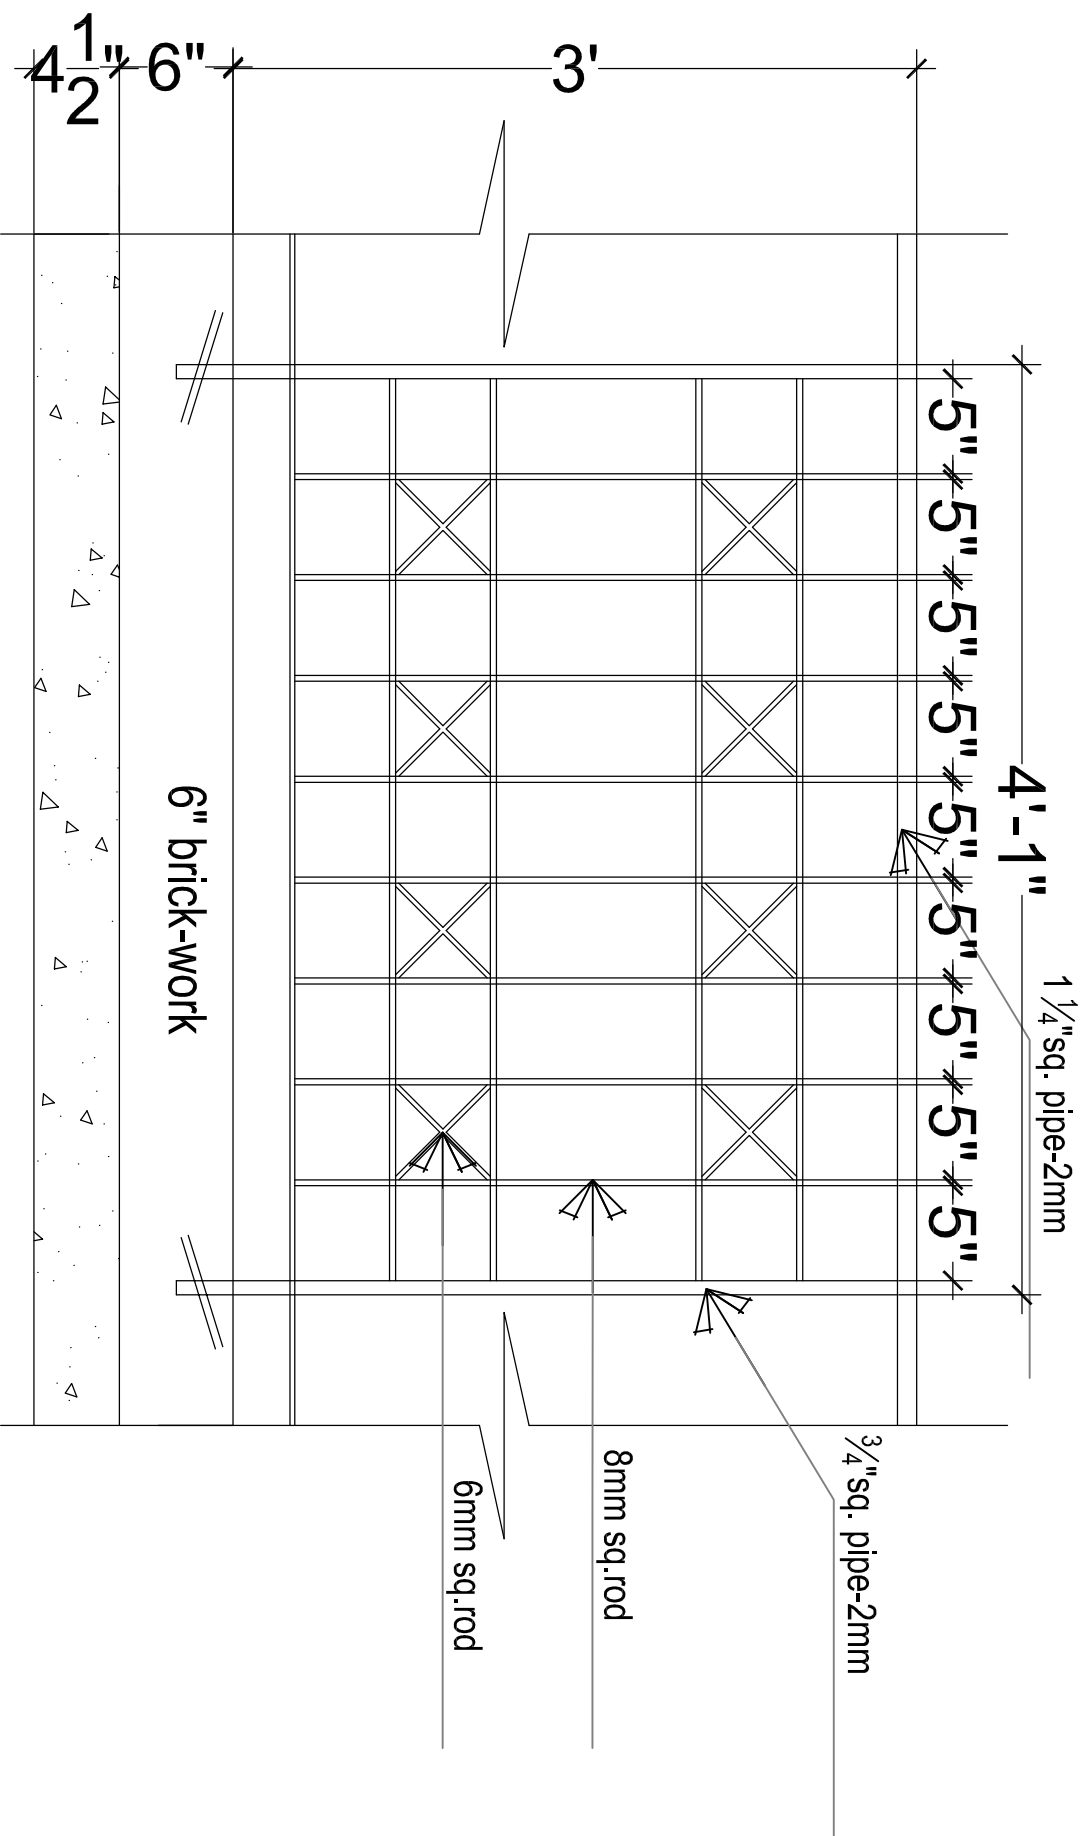

RAILING MODEL 1

Description	Direction	Owners & Developers :		Date :	Promoted by	
RAILING GRILL DESIGN FIG. NO. 39		Modi Properties Pvt Ltd.		09/03/2018	Modi Properties Pvt. Ltd. Phone:+91 -40-66335551	
		Project Name & Phase :		Prepared By : Madhav		
		AVR's Gulmohar Homes		Approved By : Soham Modi Scale :		