


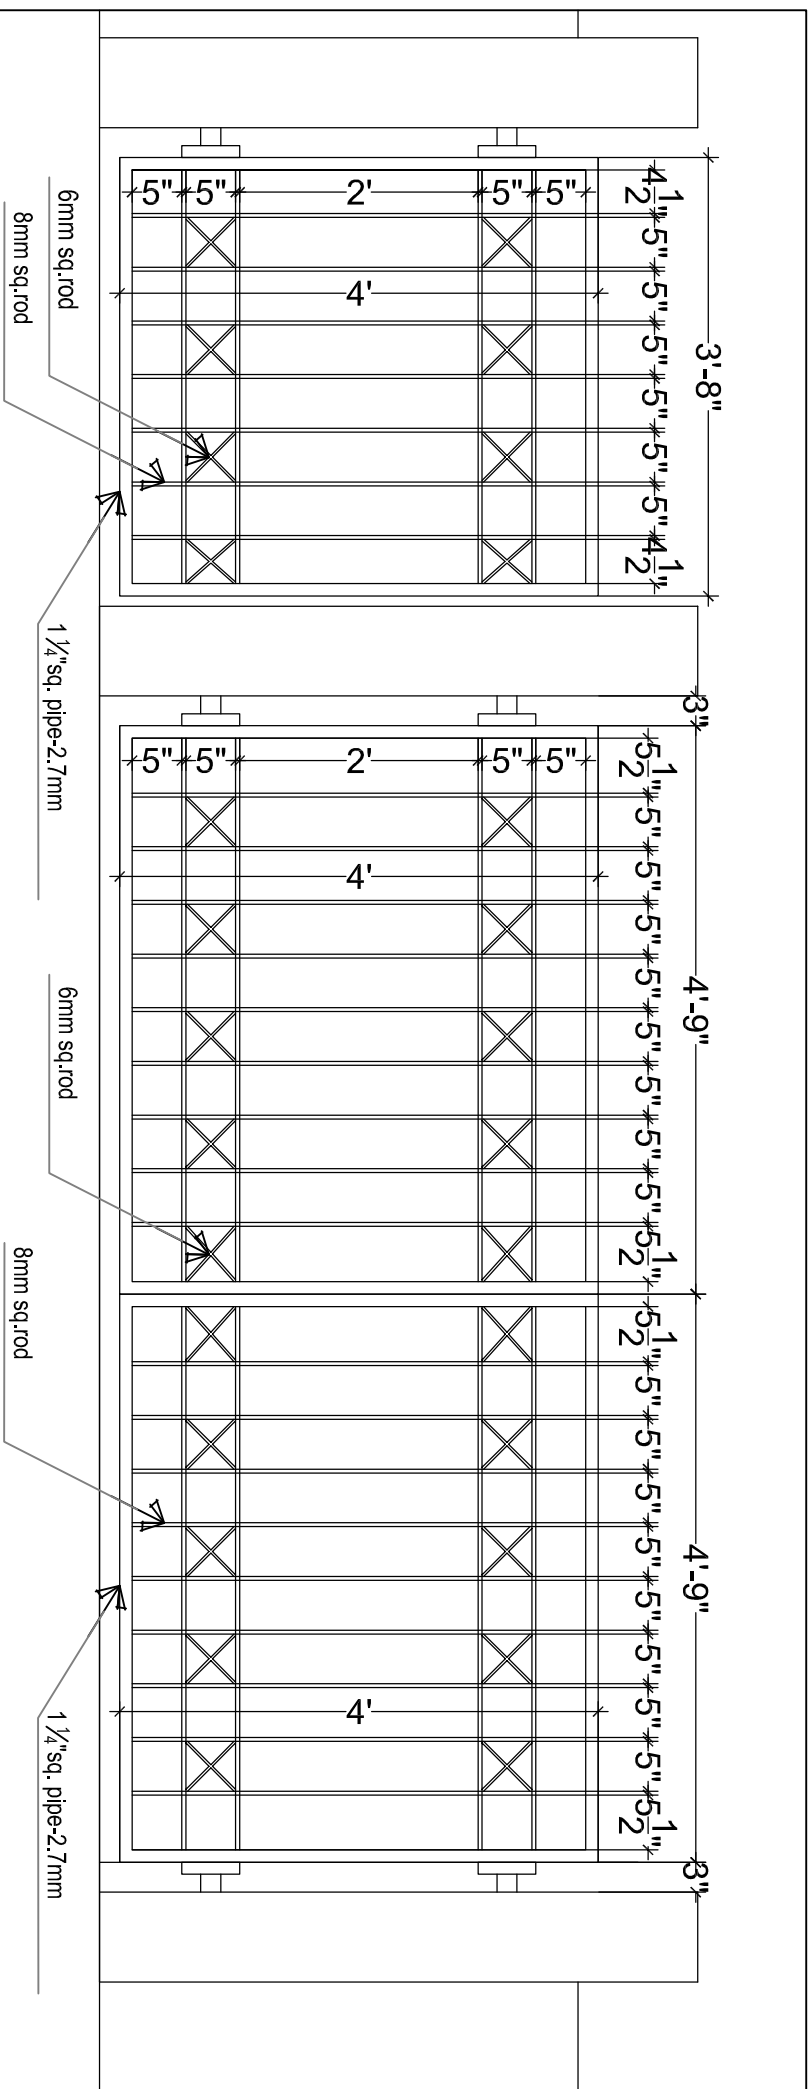

Description		Direction	Owners & Developers :		Date :	Promoted by	
GATE DESIGN FIG. NO. 40			Modi Properties Pvt Ltd.		Prepared By :	Modi Properties Pvt. Ltd. Phone:+91-40-66335551	
			Project Name & Phase :		Approved By :		
			AVR's Gulmohar Homes		Scale :		
					09/03/2018	N.T.S	