


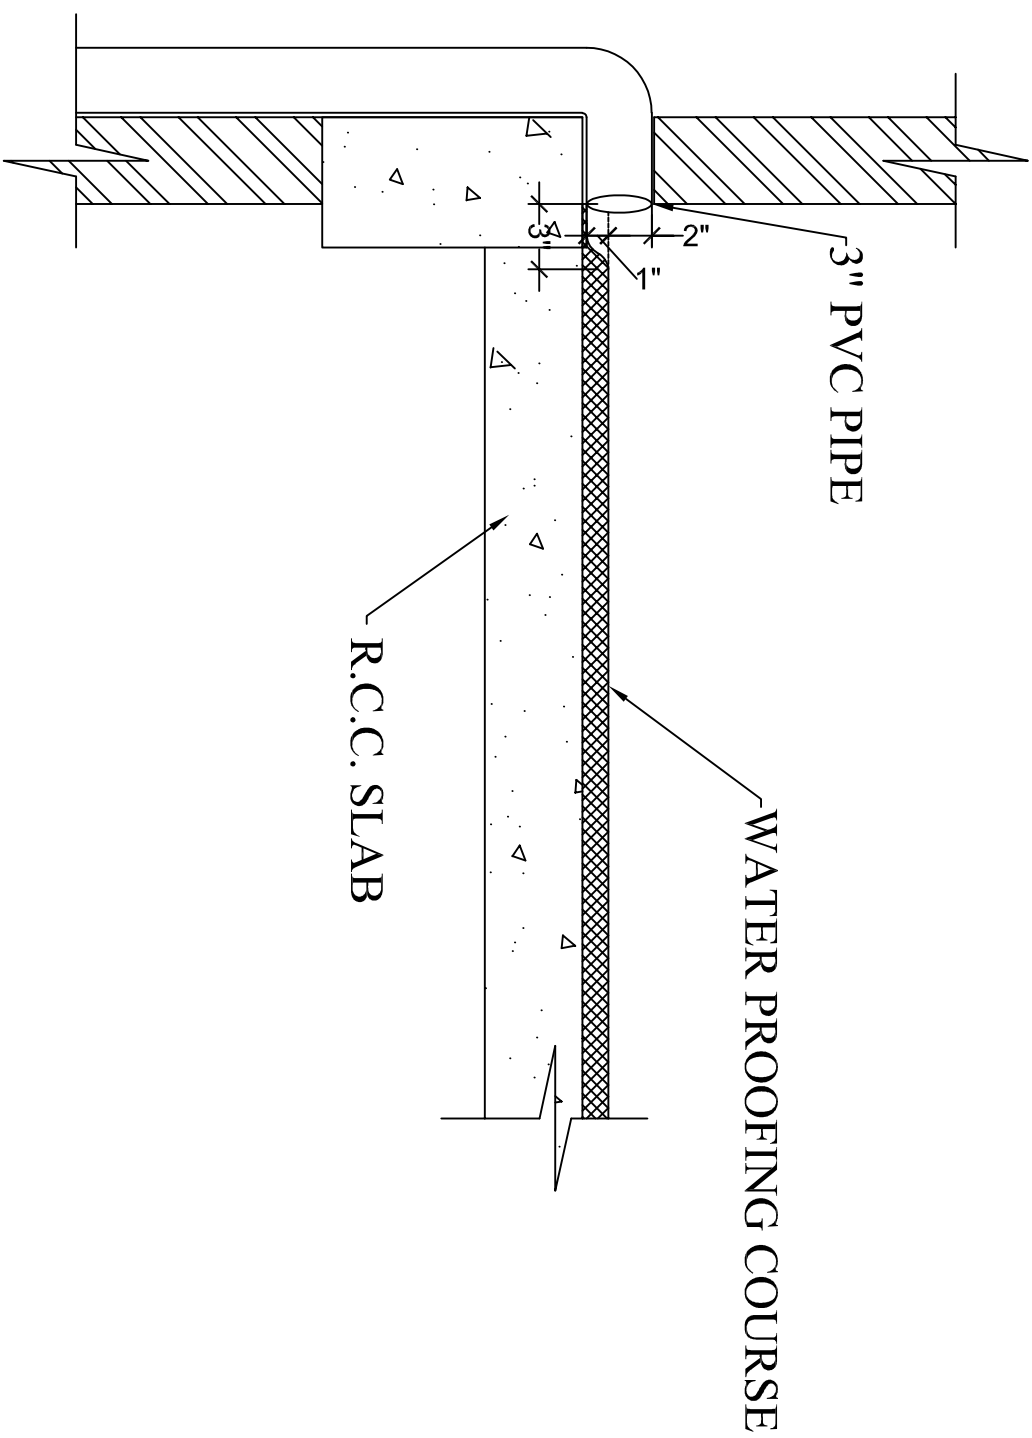

Description		Direction	Owners & Developers :		Date :	Promoted by	
TERRACE - DRAIN PIPE - STANDARD DESIGN SECTION DRAWING FIG. NO. 44			Modi Properties Pvt Ltd.		Prepared By :	Modi Properties Pvt. Ltd.	
			Project Name & Phase :		Approved By :	Phone: +91-40-66335551	
			AVR's Gulmohar Homes		Scale :	N.T.S	