


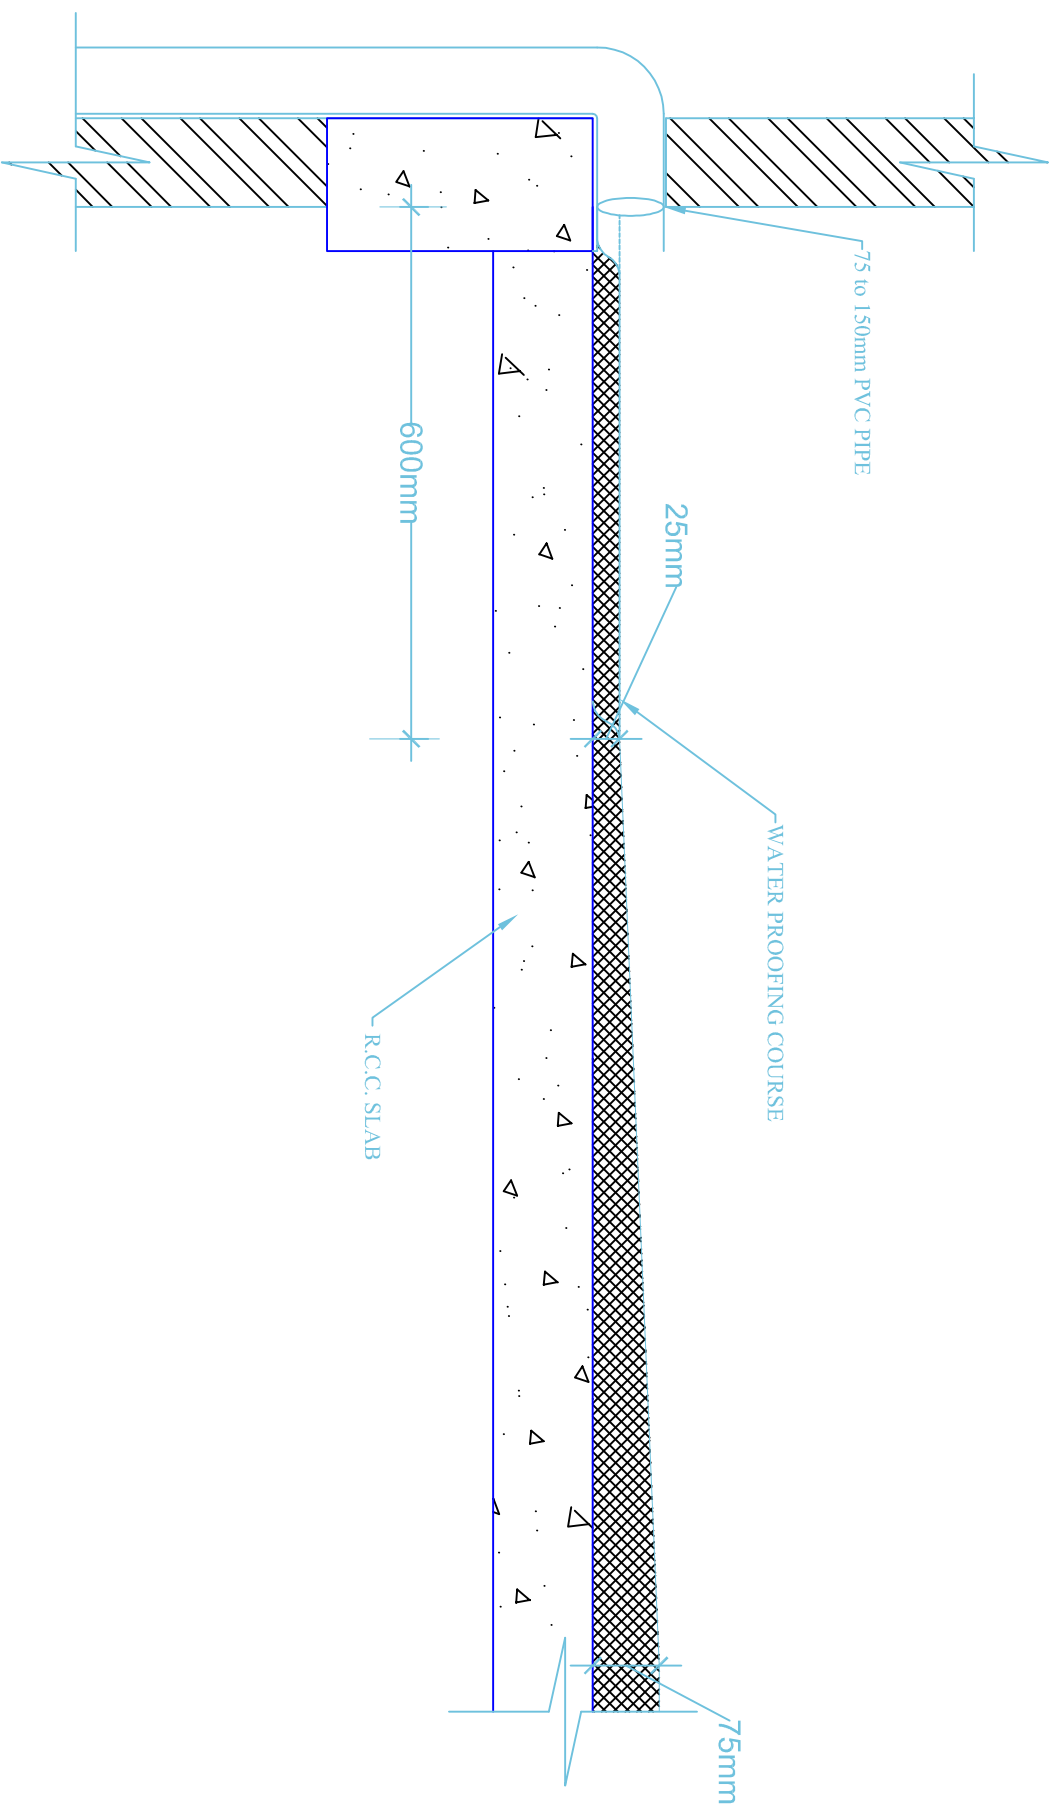

Description	Direction	Owners & Developers :		Date :	15/02/2023	Promoted by
TERRACE - DRAIN PIPE - STANDARD DESIGN SECTION DRAWING FIG.NO.44		Modi Properties Pvt Ltd.		Prepared By :		Modi Properties Pvt. Ltd. Phone: +91-40-66335551
		Project Name & Phase :		Approved By :	Soham Modi	
		AVR's Gulmohar Homes		Scale :	N.T.S	