
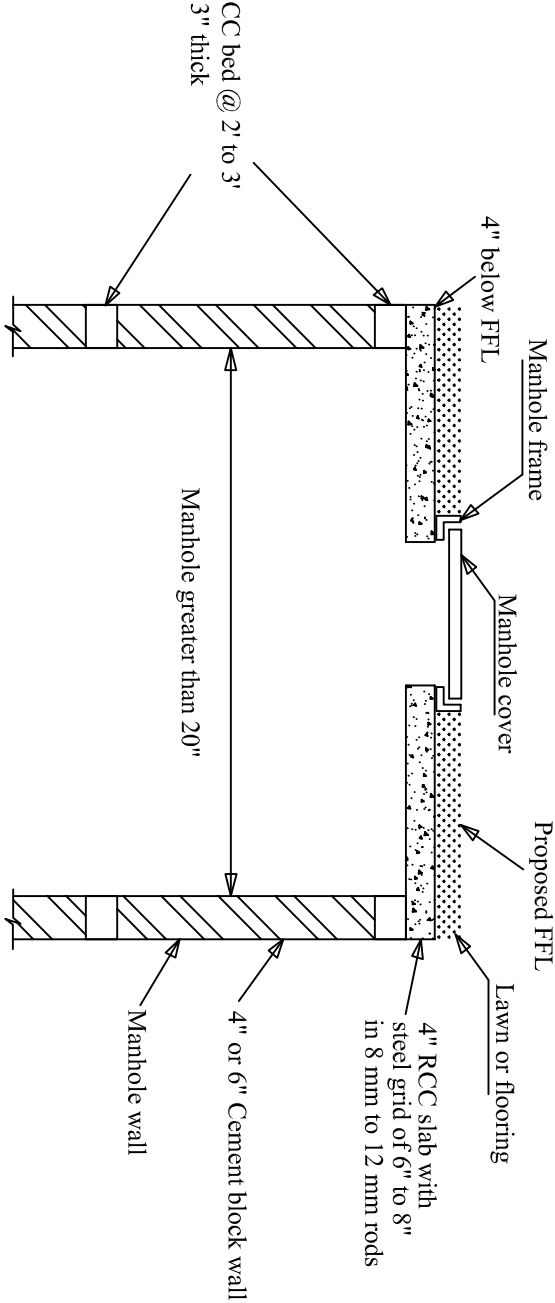
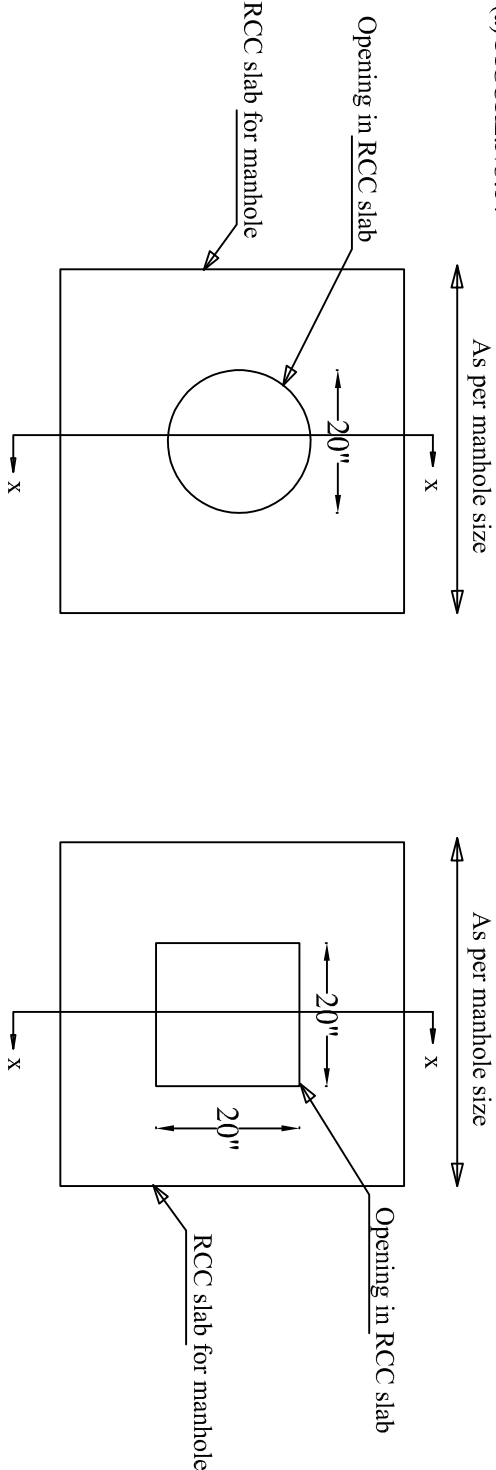


CIRCULAR.NO.879(a) FIGURE.NO.14

 

Section showing manhole and frame placed on RCC cover

Description		Direction		 MODI PROPERTIES		Promoted by			
RCC MANHOLE PLACEMENT DESIGN CIRCULAR.NO.875(a) FIG. NO. 51						05.05.18		Modi Properties & Investments Pvt. Ltd. Phone: +91-40-66335551	
		Date :							
		Approved By :		Soham Modi					
		Prepared By :		M.Nagalaxmi					
		Scale :		N.T.S					