


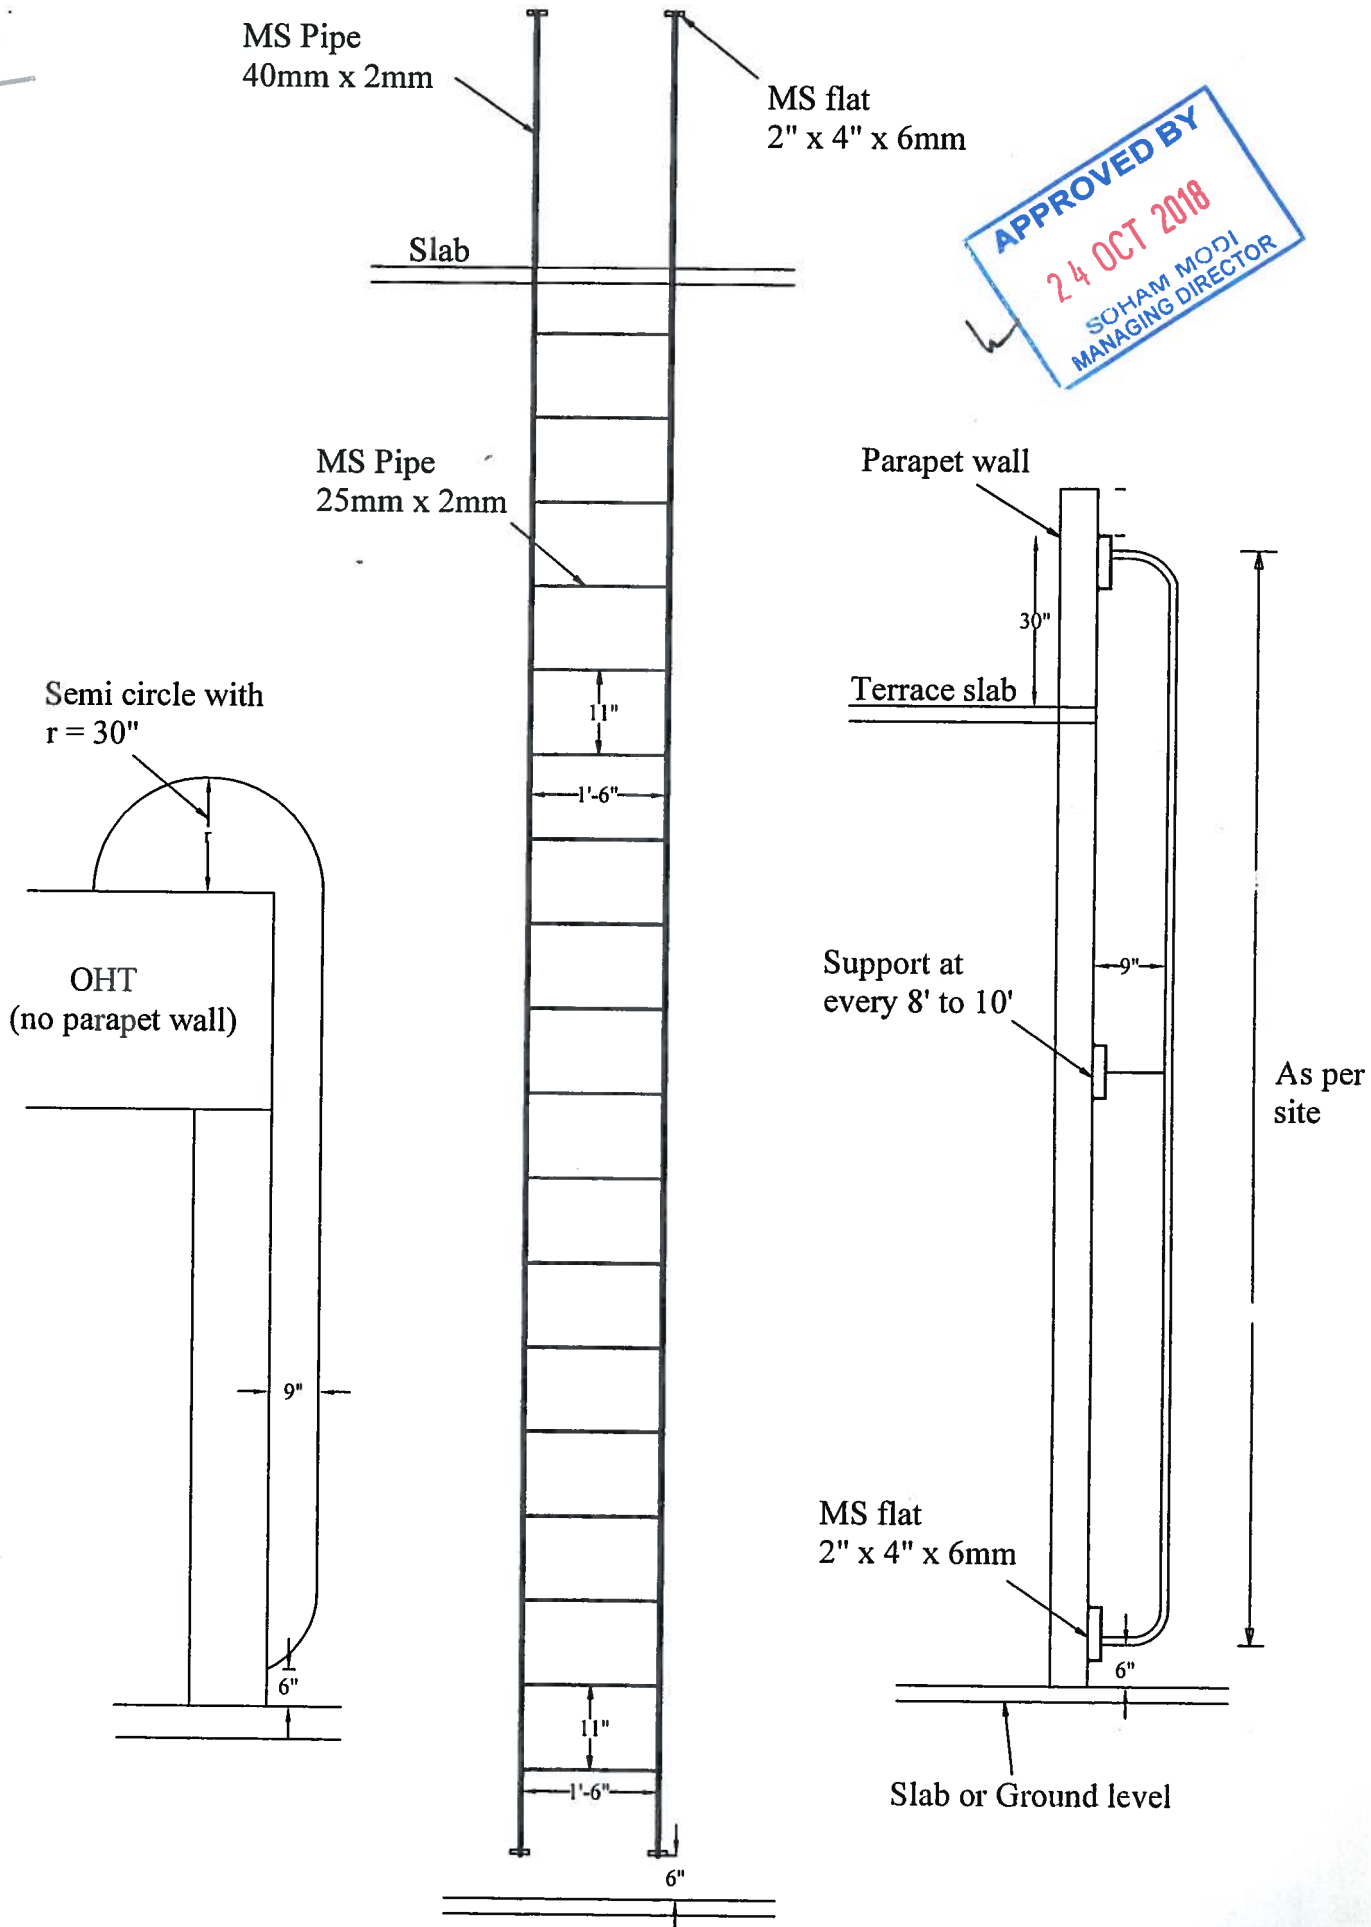

Description

Direction

Owners & Developers :

Date :

15.10.18

Promoted by

STANDARD DRAWING FOR LADDER



Modi Properties & Investment Pvt Ltd.

Prepared By :

Modi Properties &
Investments Pvt. Ltd.

Project Name & Phase :

Approved By :

Soham Modi

Scale :

N T S

Phone: +91-40-663355