




8" RETAINING WALL UP TO HT OF 5'

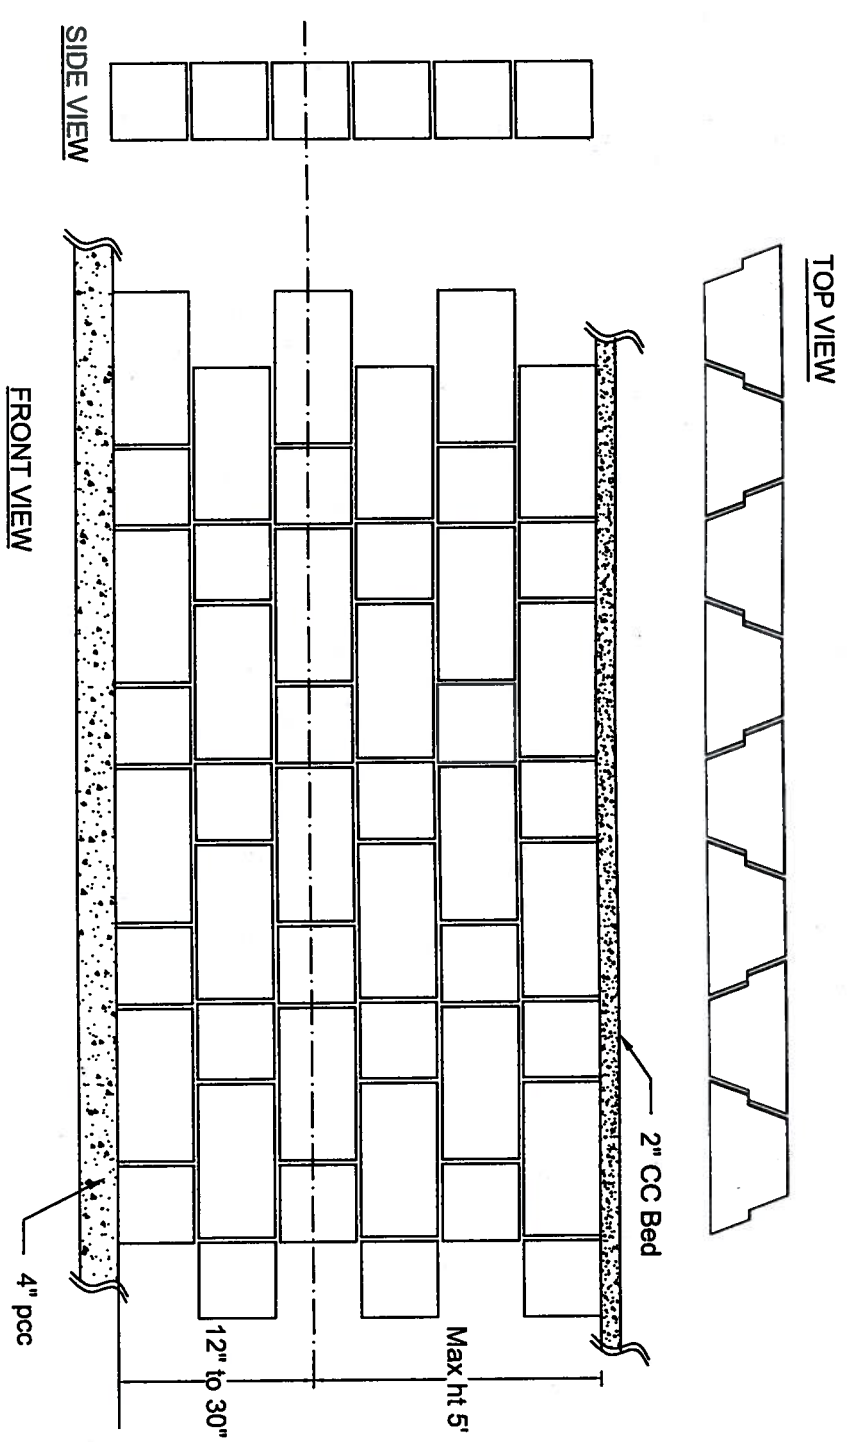


16" RETAINING WALL FOR HT MORE THAN 3' & LESS THAN 10'

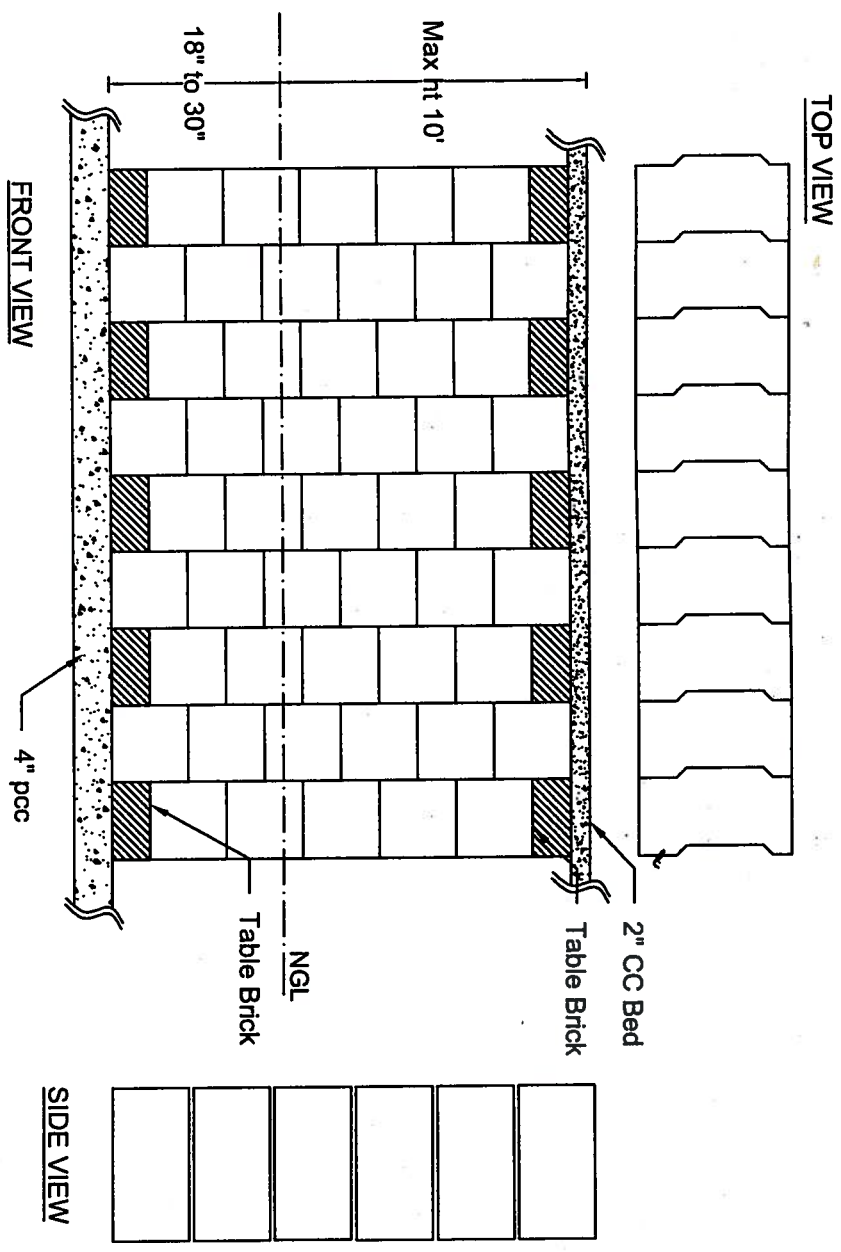

8" RETAINING WALL FOR PLINTH BEAM AND COMPOUND WALL

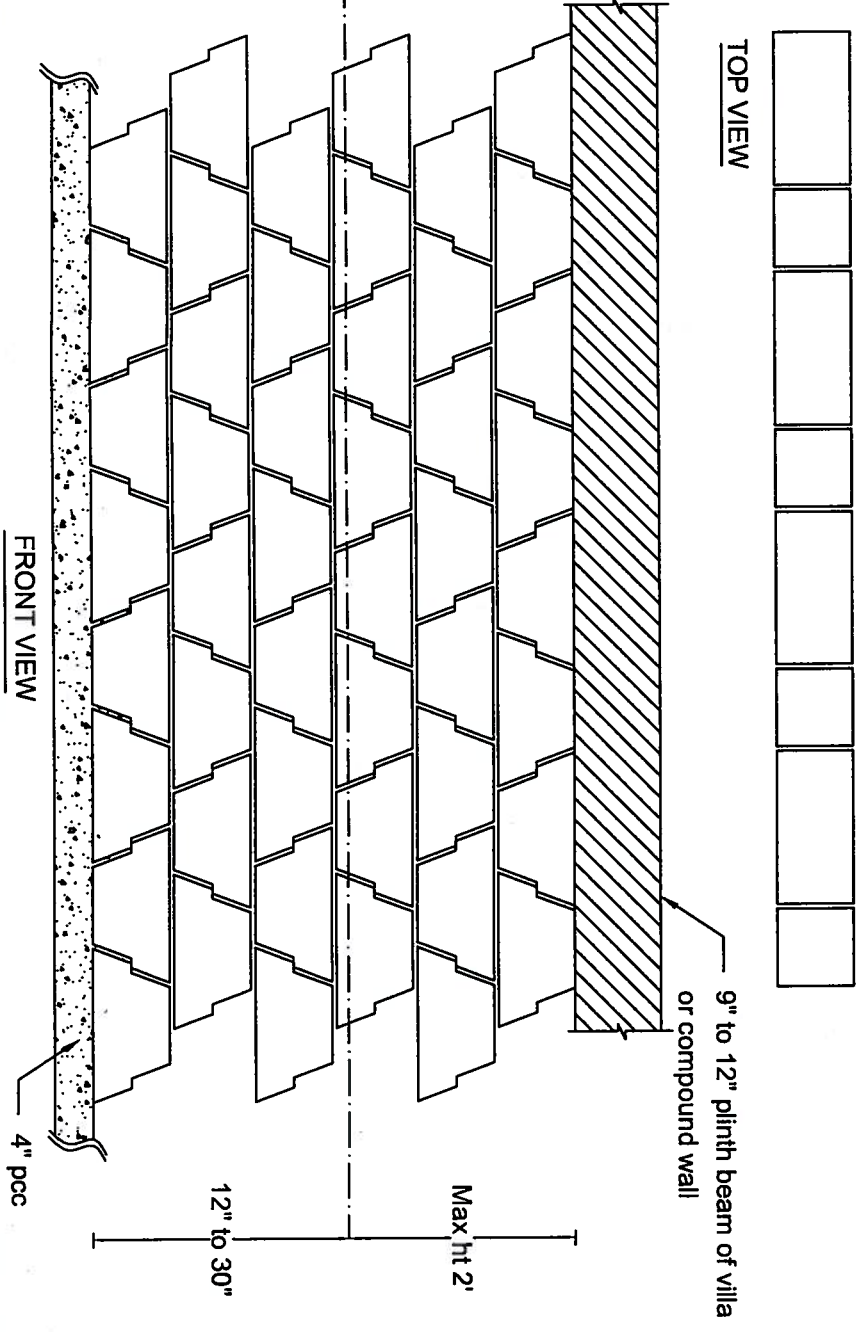

DRAWING OF TYPICAL BLOCK

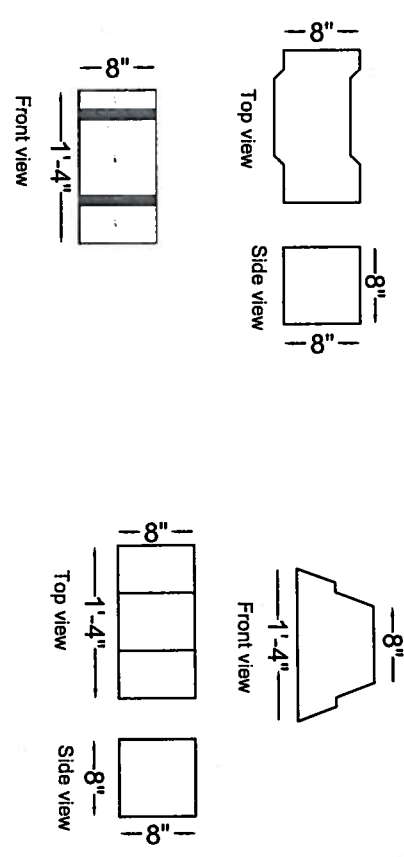

APPROVED BY
15 JUL 2019
 SOHAM MODI
 MANAGING DIRECTOR

Description	Direction	Owners & Developers :		Date :	13.07.2019	Promoted by
8"x8"x16" Interlocking blocks for retaining wall from 3' to 10'		Modi Properties Pvt Ltd		Prepared By :		Modi Properties Pvt Ltd
		Project Name & Phase :		Approved By :	Soham Modi	
		Standard Drawing		Scale :	N.T.S	Phone: +91-40-66335551