


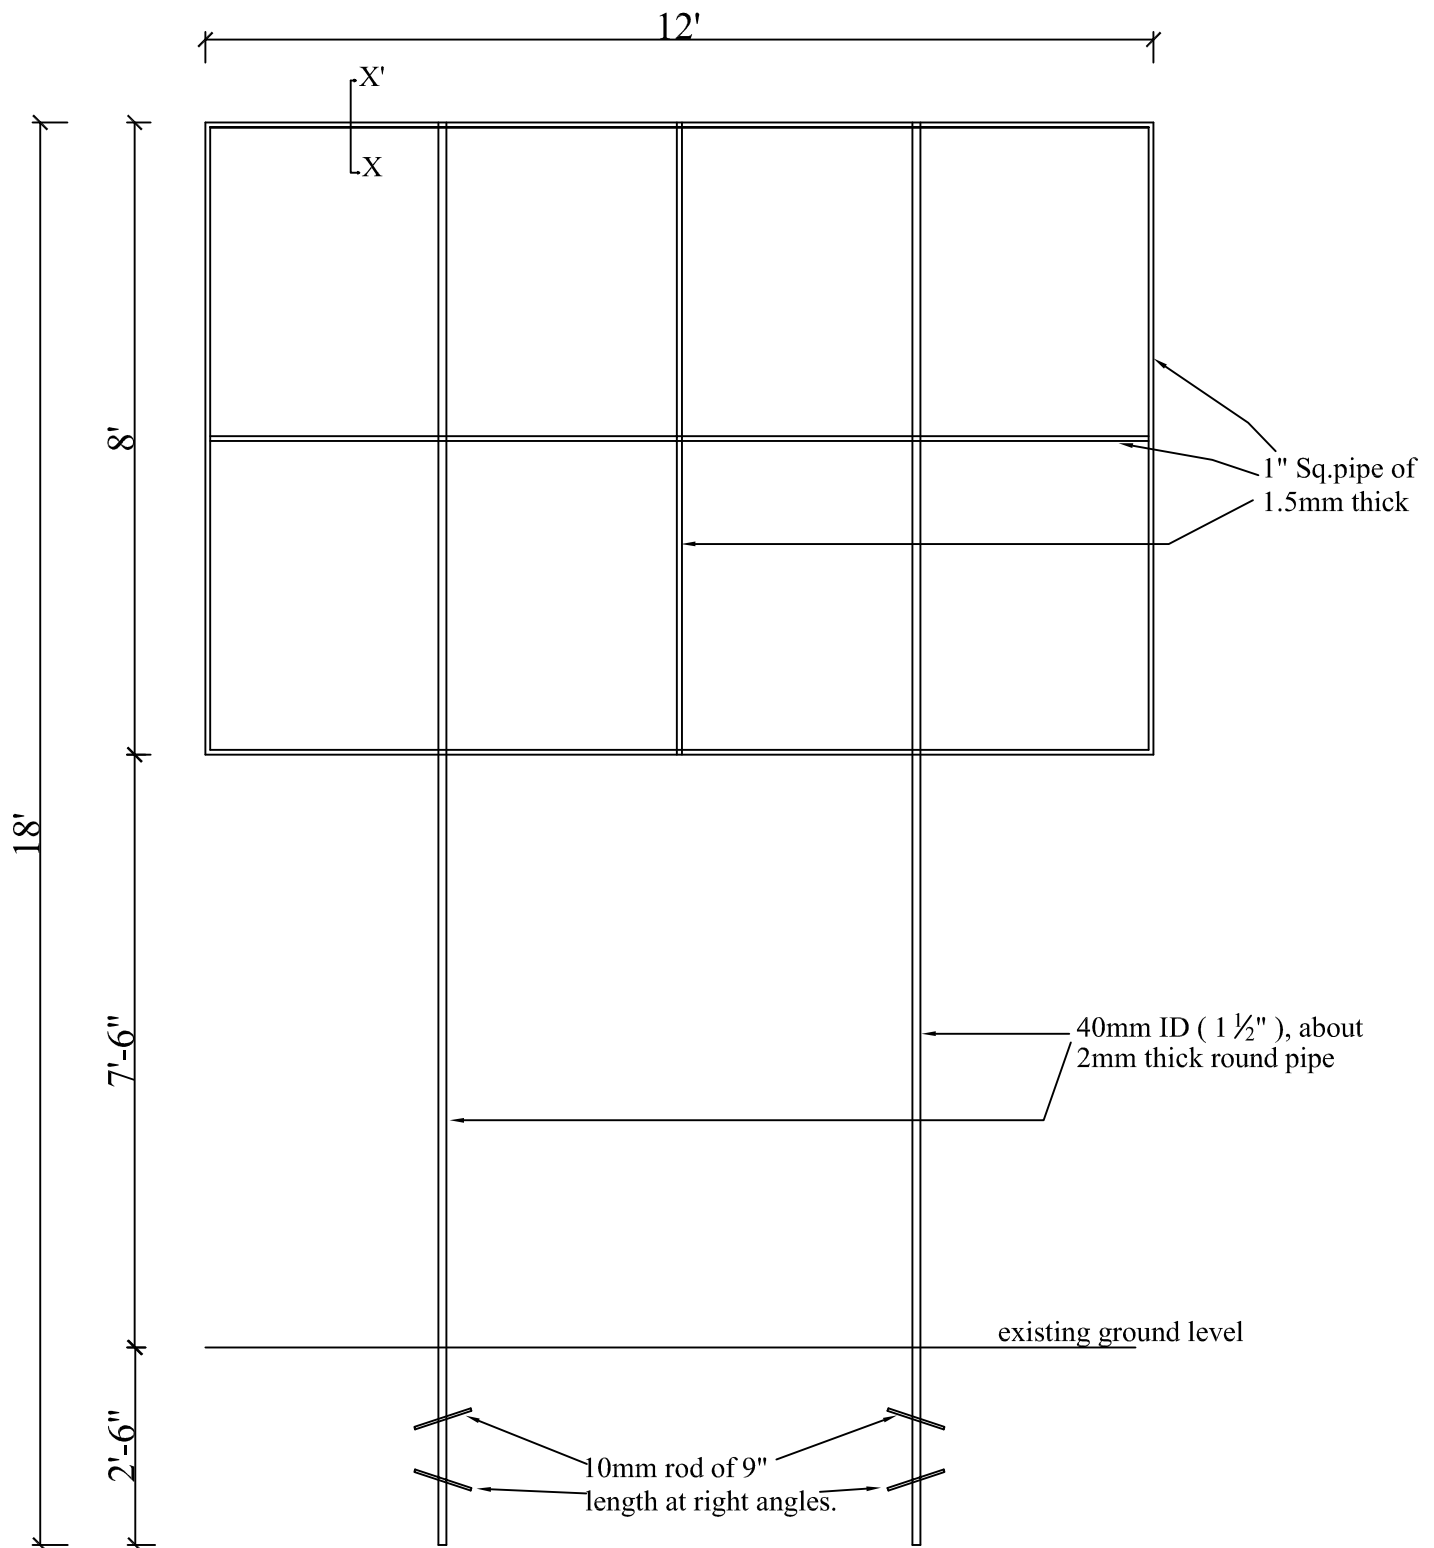

REQUIREMENT :

1" Sq.pipe of 1.5mm thick : 40'-0" length - 10kgs.
 40mm ID (1 ½"), about 2mm thick round pipe : 36'-0" length - 18 kgs.
 10mm rod of 9" length : 3'-0" length - 0.56kgs.

DESCRIPTION	Owners & Developers :	Date :	05.05.2018	Promoted by
HOARDING OF SIZE 12' x 8' FIG.NO.001		Prepared By :	Sagar	Modi Properties & Investments Pvt. Ltd. Phone:+91-40-66335551
	Project Name & Phase :	Approved By :	Soham Modi	
		Scale :	N.T.S	