


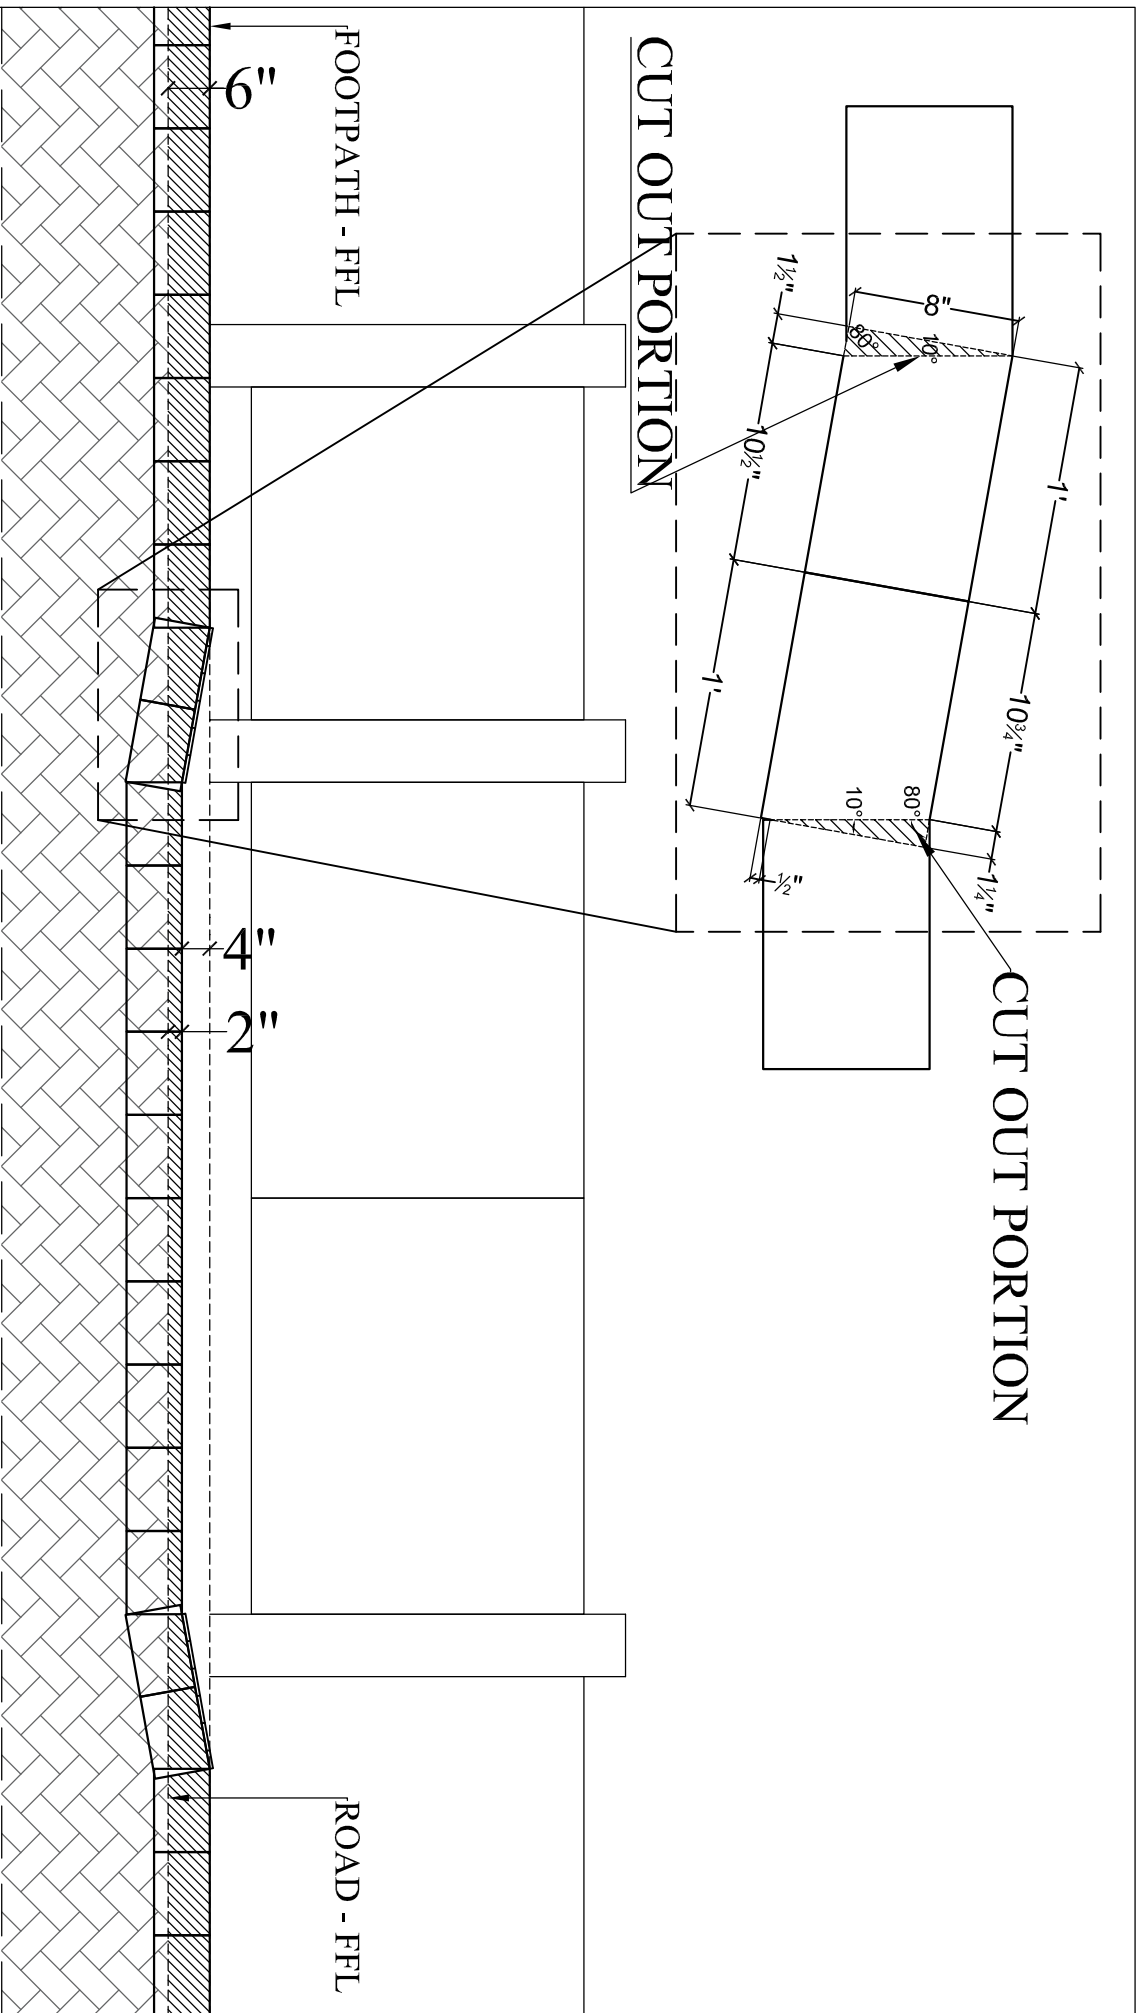

Description	Direction	Owners & Developers :		Date :	16/04/18	Promoted by
CURBSTONE OF VILLA ENTRANCE CUTTING INSTRUCTIONS FIG. NO. 45		Modi Properties Pvt Ltd.		Prepared By :	Madhav Bhatt	Modi Properties Pvt. Ltd.
		Project Name & Phase :		Approved By :	Soham Modi	Phone: +91 -40-66335551
				Scale :	N.T.S	