


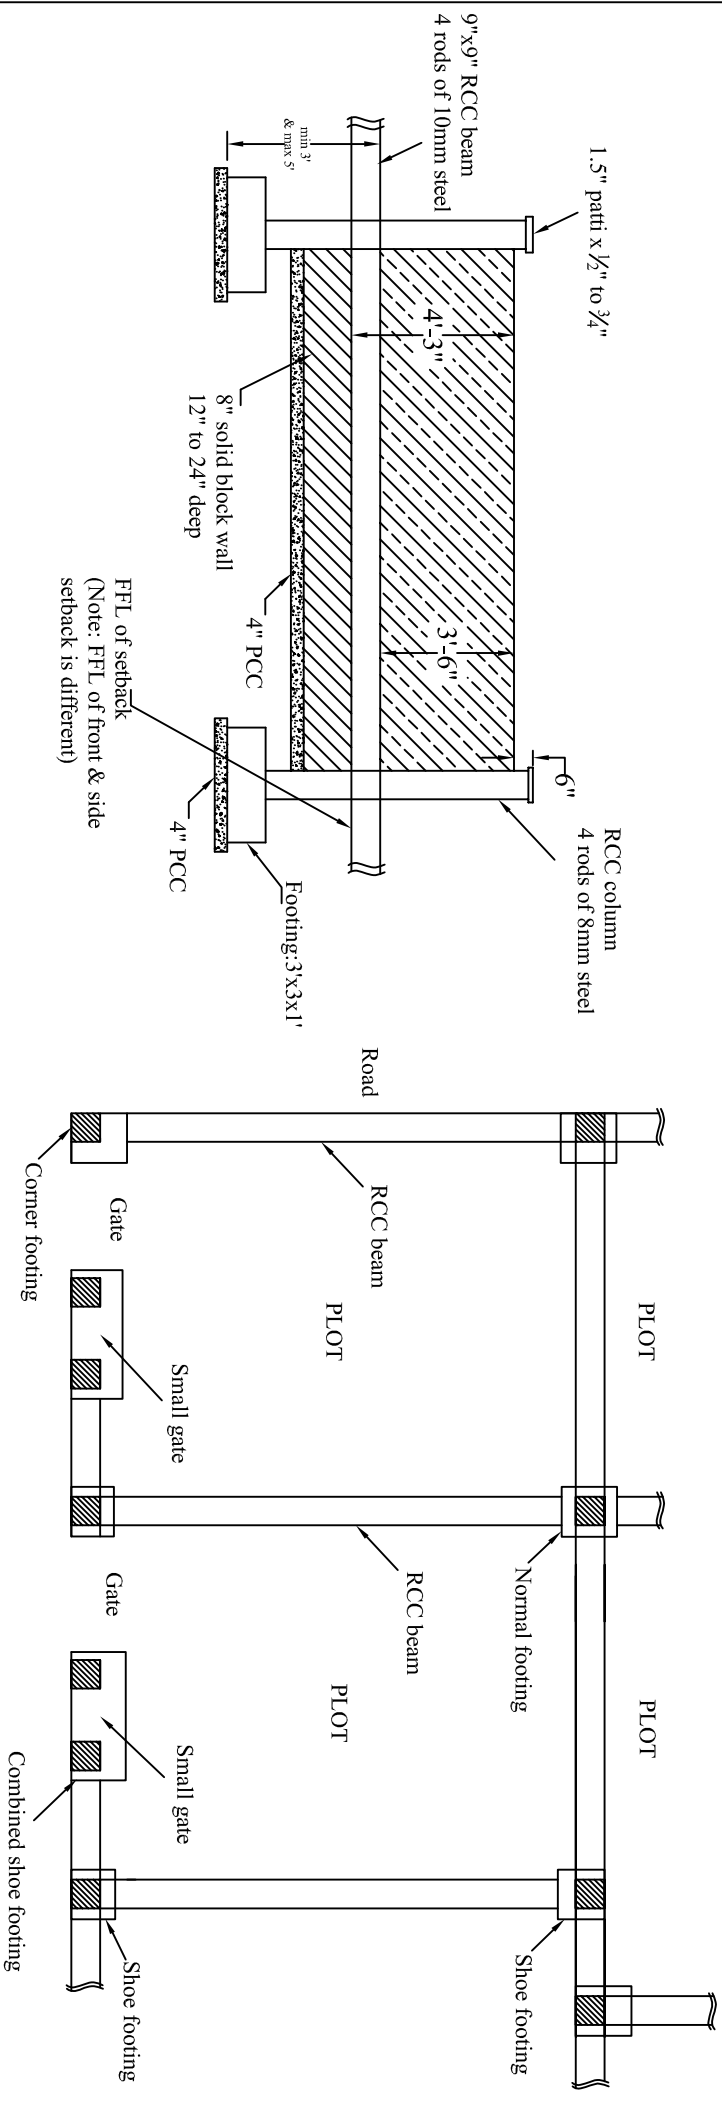

Description		Direction	Date :		Promoted by	
STANDARD COMPOUND WALL DETAILS FOR VILLA PROJECTS FIG. NO. 50			Approved By :	05.05.18	Modi Properties Pvt.Ltd. Phone: +91-40-66335551	
			Prepared By :	Rahul		
			Scale :	N.T.S		