




① BRICKWORK UNDER PLANTER-BOX

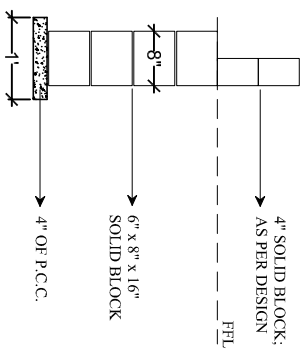


② BRICKWORK UNDER PLANTER-BOX, WHEN THERE IS HEIGHT DIFFERENCE IN-BETWEEN FFLS

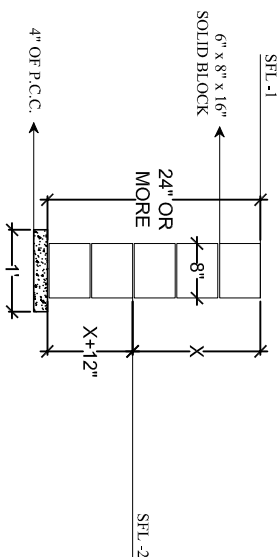

③ BRICKWORK UNDER CURBSTONE

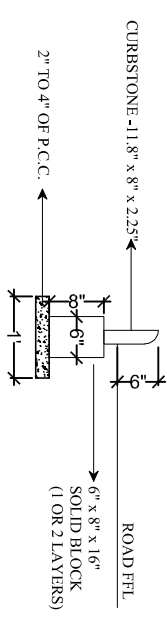

④ BRICKWORK UNDER CARRIAGEWAY (ROAD) - APPLICABLE ONLY IF UNDERGROUND CONDUCTING/DRAINAGE IS NOT COMPLETED ON EITHER SIDE OF THE ROAD

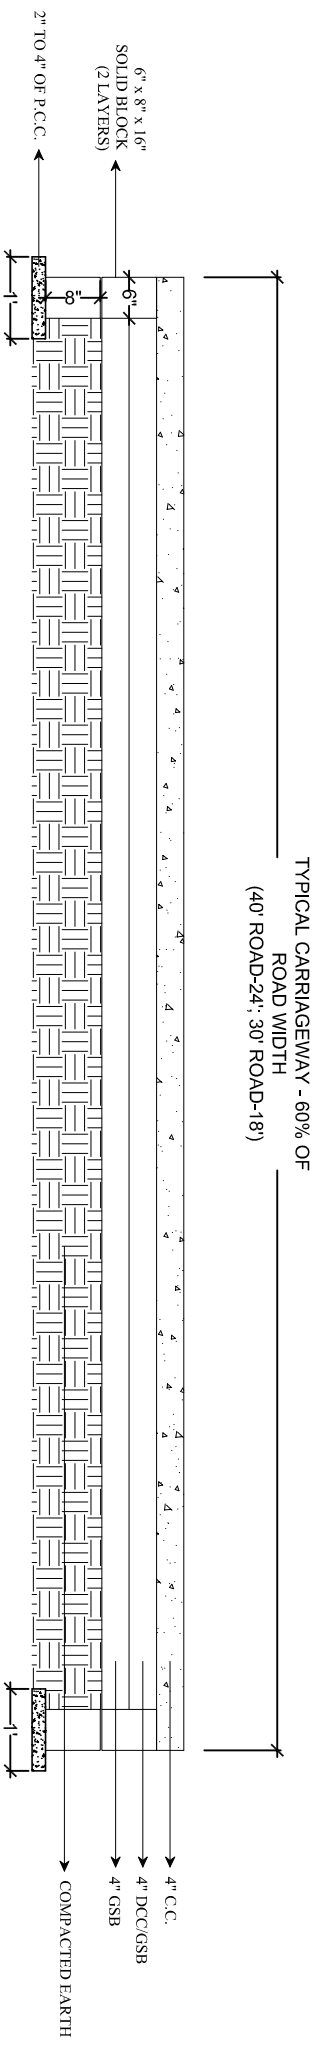

Description	Direction	Owners & Developers :	Date :	Promoted by
STANDARD DRAWING FOR BRICK-WORK UNDER PLANTER BOX, CURBSTONE & ROAD FIG. NO. 52		Modi Properties Pvt. Ltd. Project Name & Phase :	21/05/2018	Modi Properties Pvt. Ltd. Phone: +91-40-66335551
		Prepared by : Approved by : Scale :	Madhav Soham Modi N.T.S	