


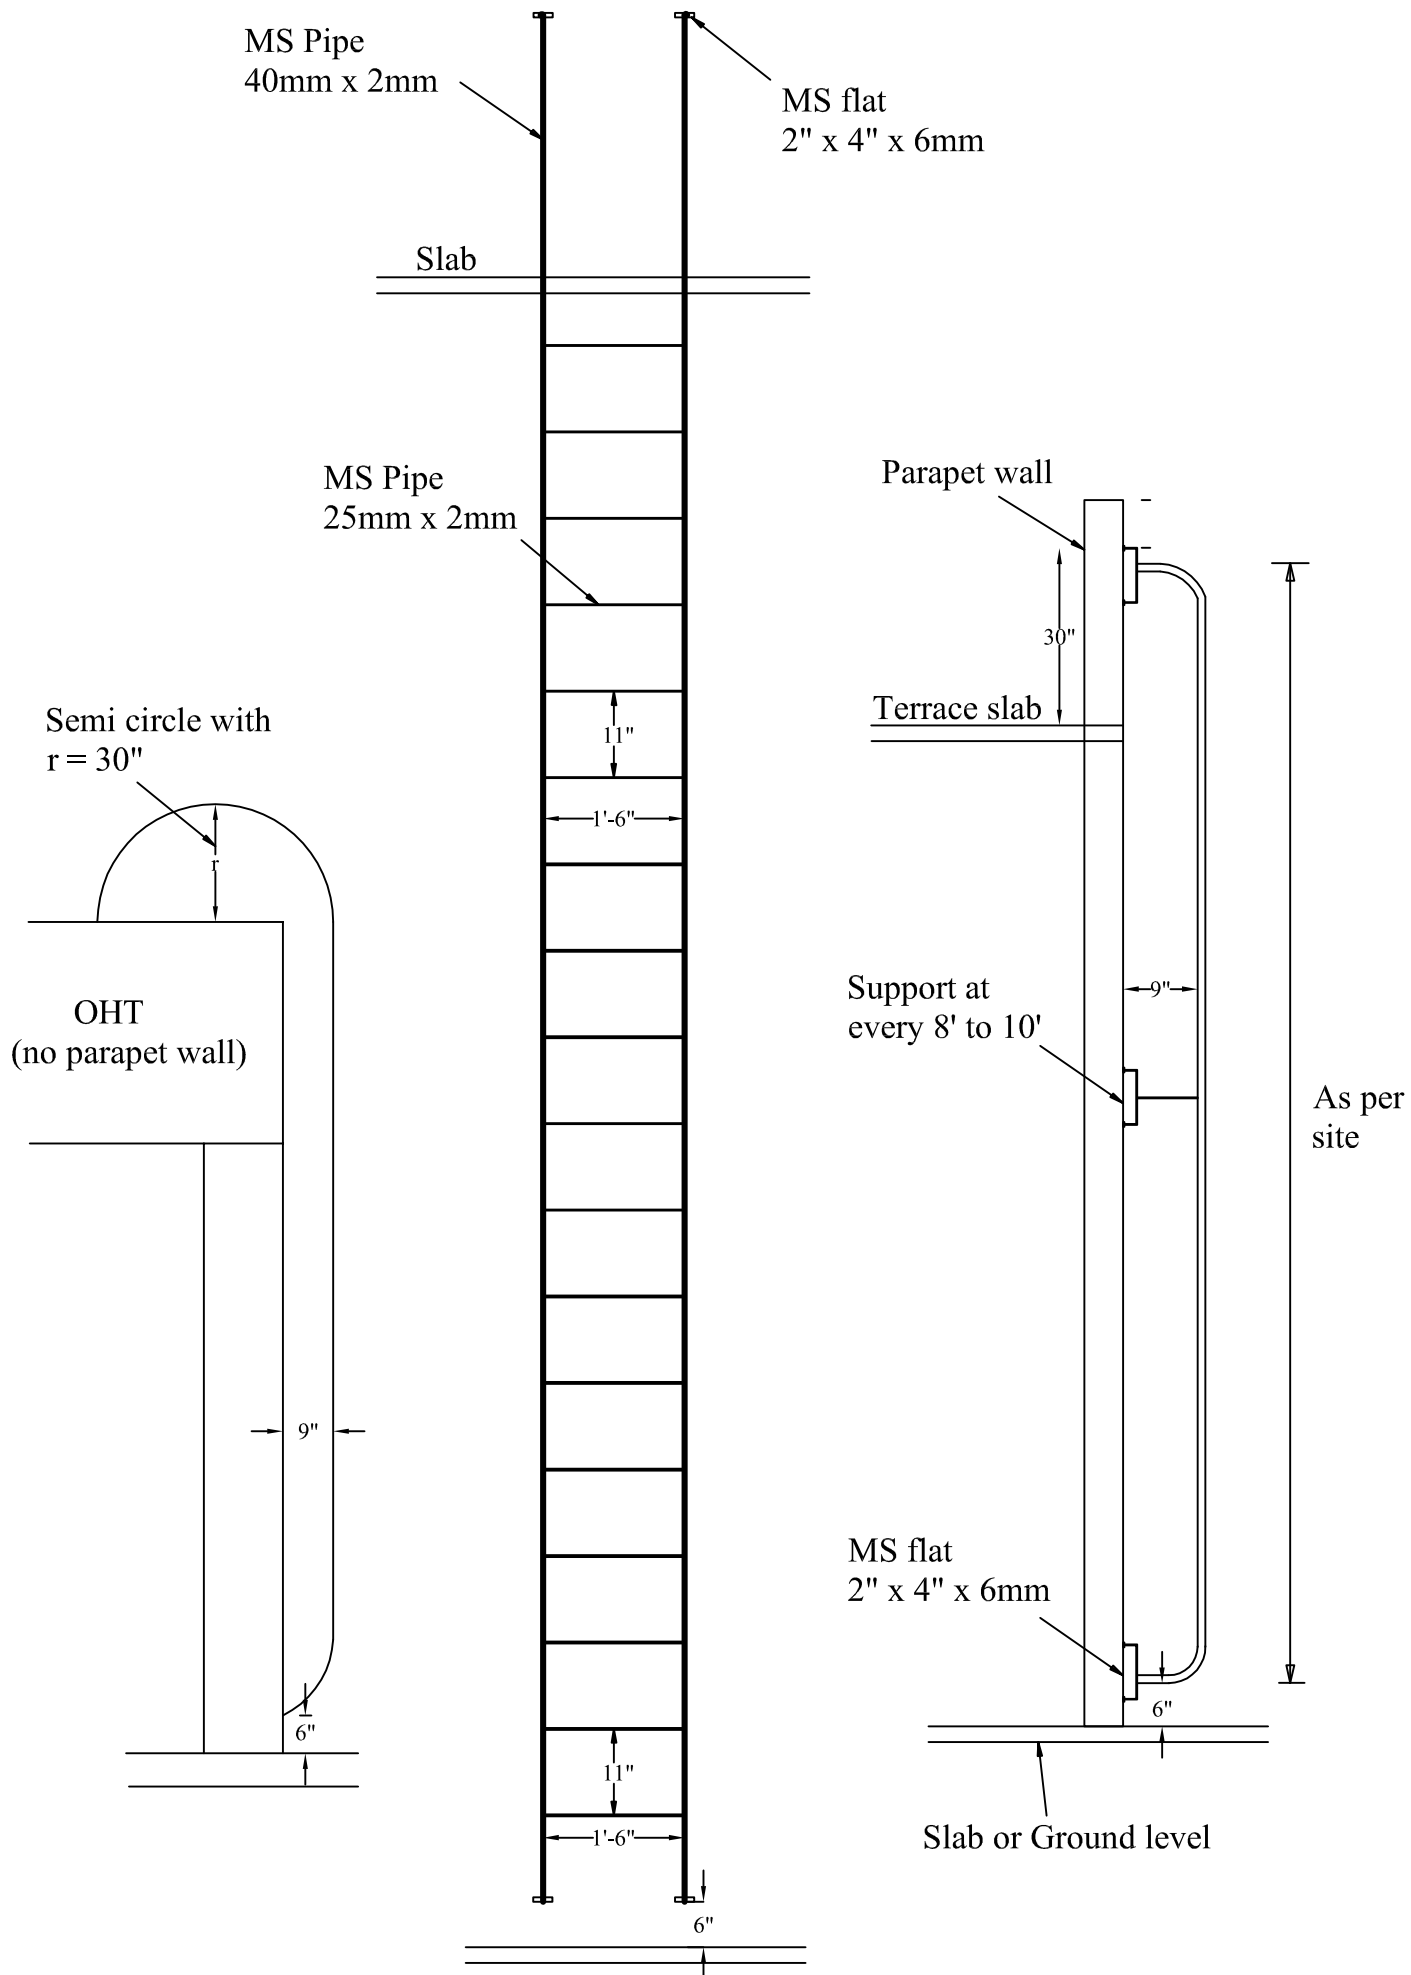

Description	Direction	Owners & Developers :	Date :	15.10.18	Promoted by
MS LADDER FOR OHT FIG.NO.61	N 	Modi Properties & Investment Pvt Ltd.	Prepared By :		Modi Properties &
		Project Name & Phase :	Approved By :	Soham Modi	Investments Pvt. Ltd.
			Scale :	N.T.S	Phone:+91-40-66335551