




8 " RETAINING WALL UP TO HT OF 5'

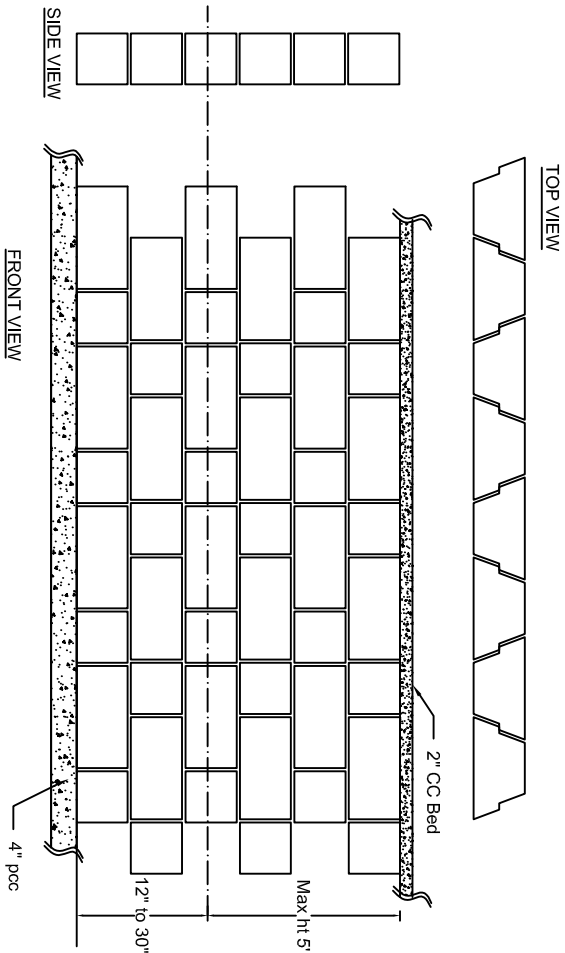

16" RETAINING WALL FOR HT MORE THAN 3' & LESS THAN 10'

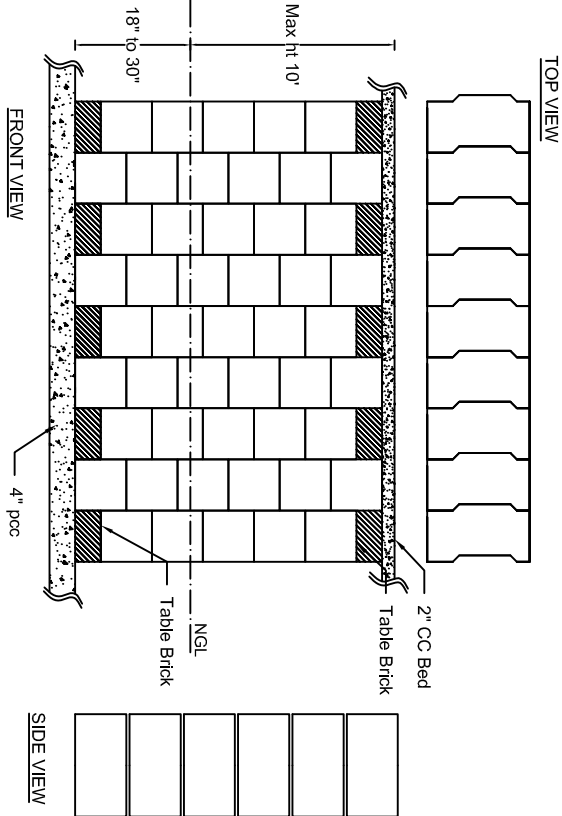

8" RETAINING WALL FOR PLINTH BEAM AND COMPOUND WALL

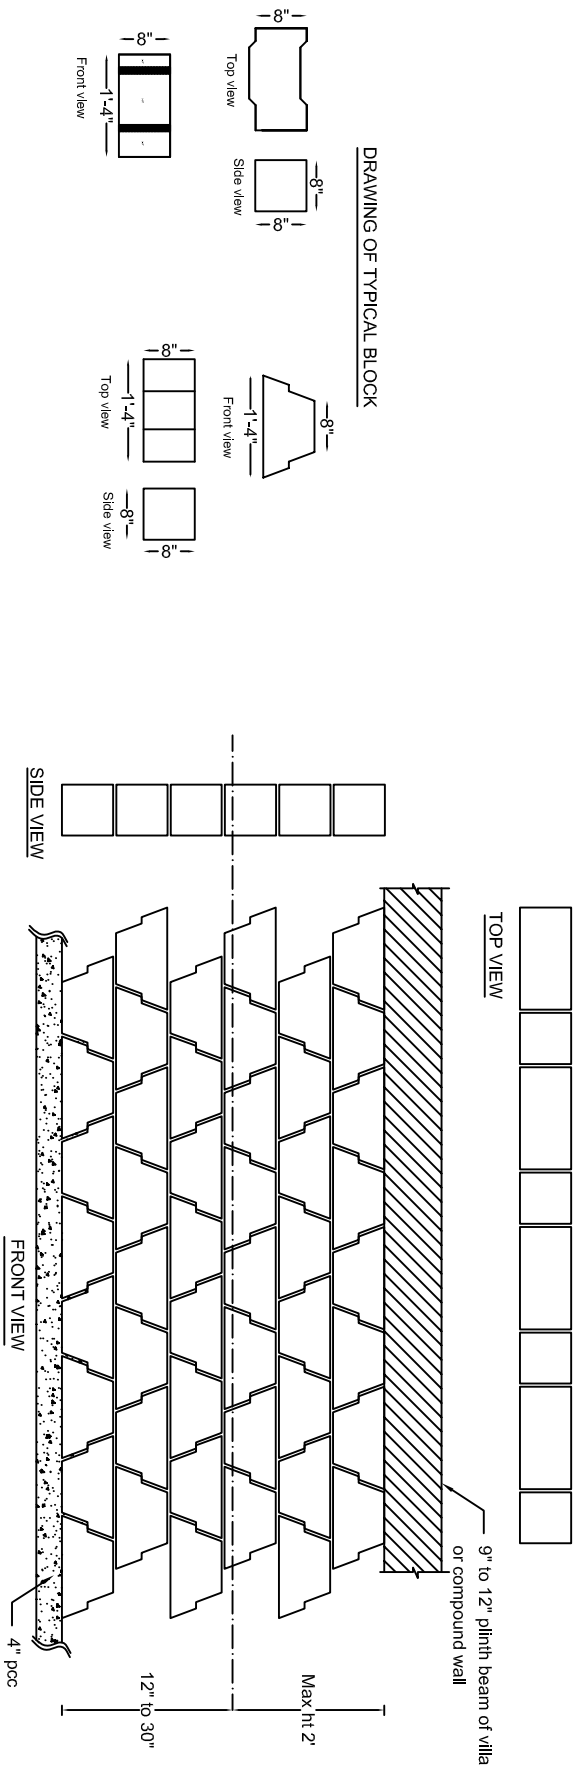

Description	Direction	Owners & Developers :	Date :	13.07.2019	Promoted by
8"x8"x16" Interlocking blocks for retaining wall from 3' to 10' FIG. NO. 65		Modi Properties Pvt Ltd	Prepared By :		Modi Properties Pvt Ltd
		Project Name & Phase :	Approved By :	Soham Modi	
		Standard Drawing	Scale :	N.T.S	
		Phone:++91-40-66335551			