

out of station

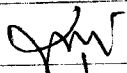
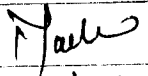
VISTA HOMES

Sy. No. 193 to 195, Kushaiguda, Hyderabad- 500 062.
Owned & Developed by: M/s Vista Homes
Head office; 5-4-187/3&4 M G Road Secunderabad.

Details of Additions & Alterations

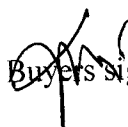
Flat No	308	Block no.	'I'
Flat Area	1220 sft.	Type	Semi-deluxe / Deluxe / Luxury
Buyer Name	Mr. Joydeep Chakraborty		
Phone No.	9703441218/40138240	Email	Joydeep @ AOL. IN

I hereby confirm that I have given the details of the minor additions and alterations that are required in the above referred flat in the pages attached herein. Please complete the changes suggested by me. I agree to pay the charges, if any, for the additions and alterations that I have asked you to make, as per the rates suggested by you. I shall deliver all the materials that are required to be provided by me at the site on or before _____. In case I fail to deliver these items to the site by the specified date, you may complete the works in the flat as per the standard items provided by you.

Buyers sign		Engg. Sign	
Date:	21/12/13	Date	21/12/13

Note:

1. Colour shades of paints may vary from batch to batch & company to company. The Builder will not take responsibility of quality of work for dark shades especially green & blue.
2. Shade / colour of natural material like marble and granite can't be guaranteed and may vary from lot to lot. Cracks like appearance in marble is a natural feature and Builder shall not be responsible for repairs or replacement.
3. Availability of bathroom or flooring tiles of the same type /colour/make can not be guaranteed and closest possible type/colour/make may be used in its place.
4. No further change shall be permitted from this day.
5. Please sign on all pages.


Buyers sign:


Engg. Sign:

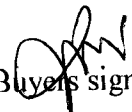
Date: 21/12/13

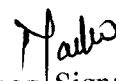
Choice of colours:

Luxury Flat

Changes in flooring:

As per Model Flat - A101


Buyer's sign:


Engg. Sign:

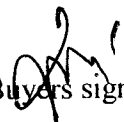
Date: 21/12/13

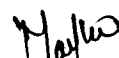
Changes in electrical points: (mark on plan)

No changes

Choice of Bathroom tiles, CP fittings & Sanitary ware:

AS Rep Model Hef - 7 101

Buyers sign: 

Engg. Sign: 

Date: 21/12/13

Changes in kitchen platform: (mark on plan)

moddy kitchen

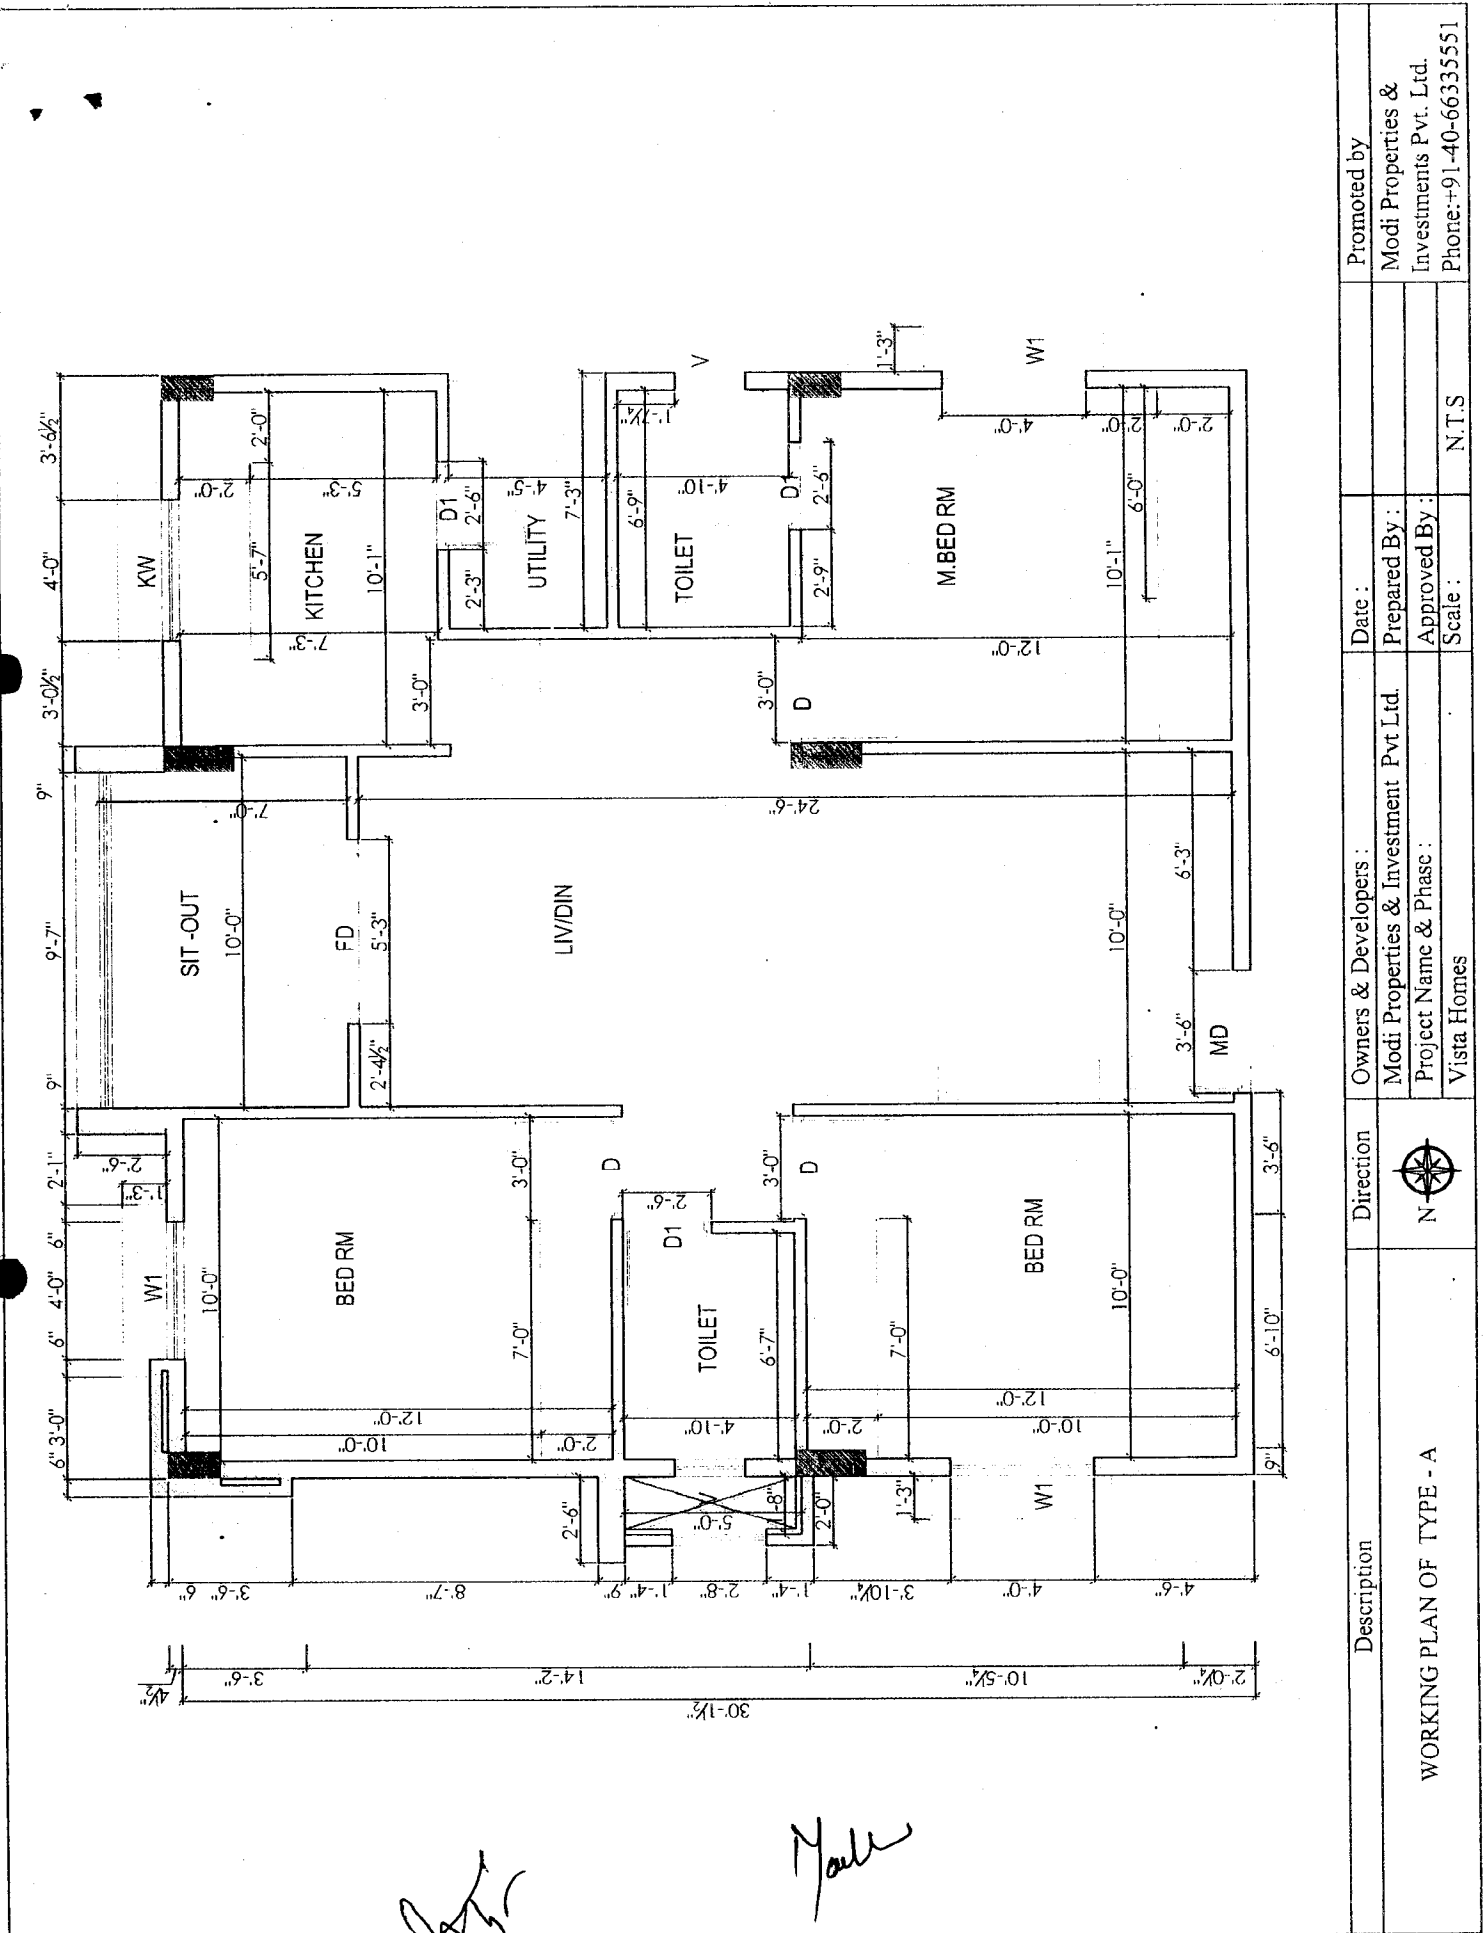
Other Changes:

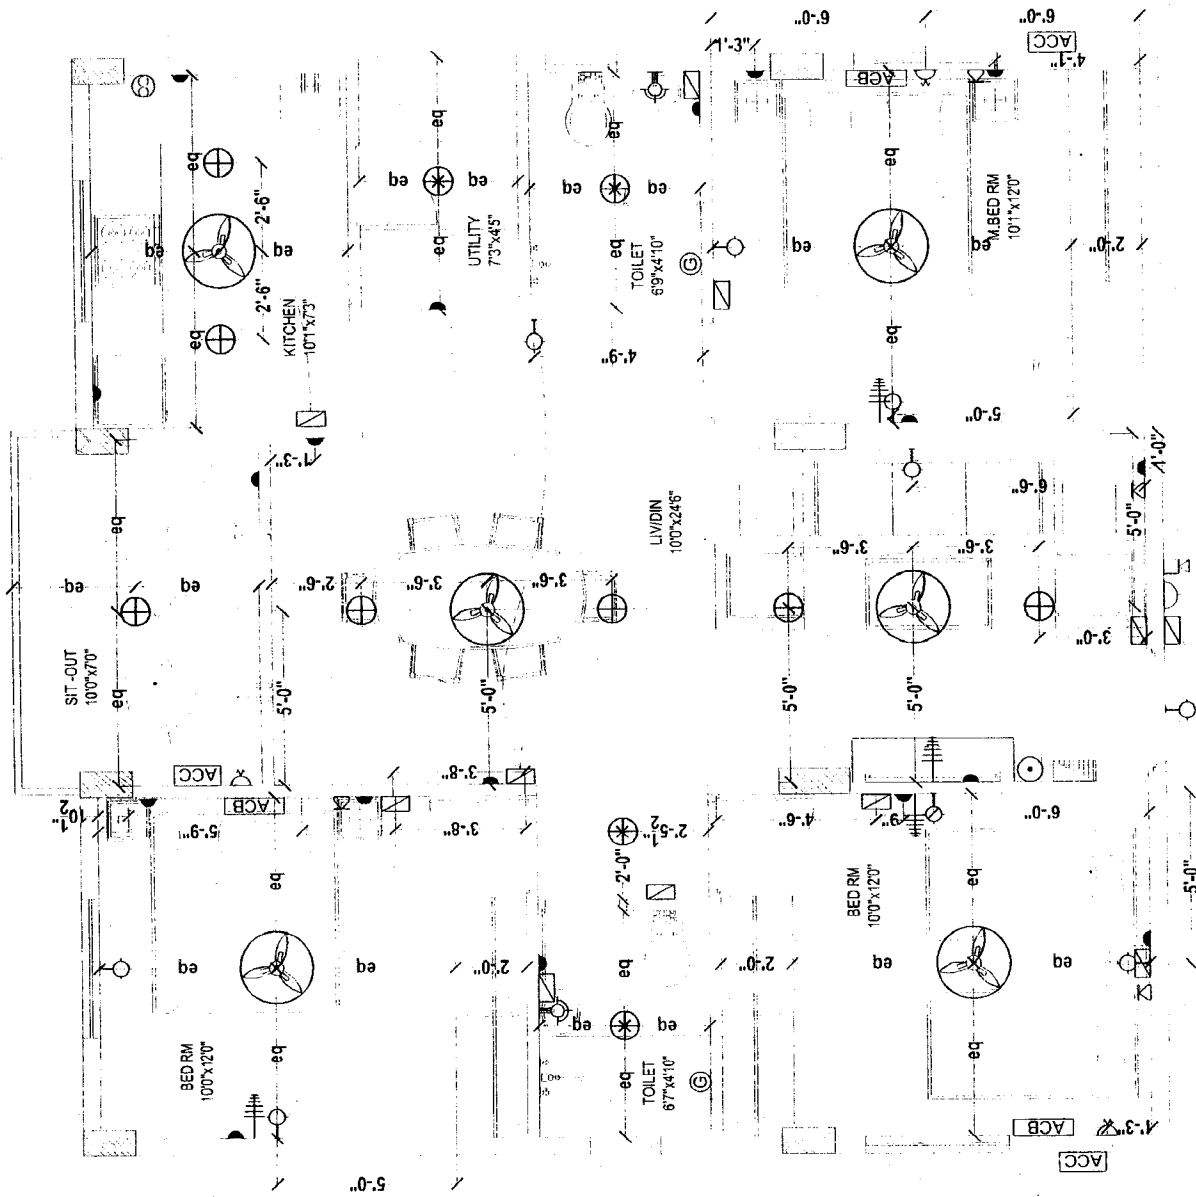
Buyer Sign:

Engg. Sign:

Date:

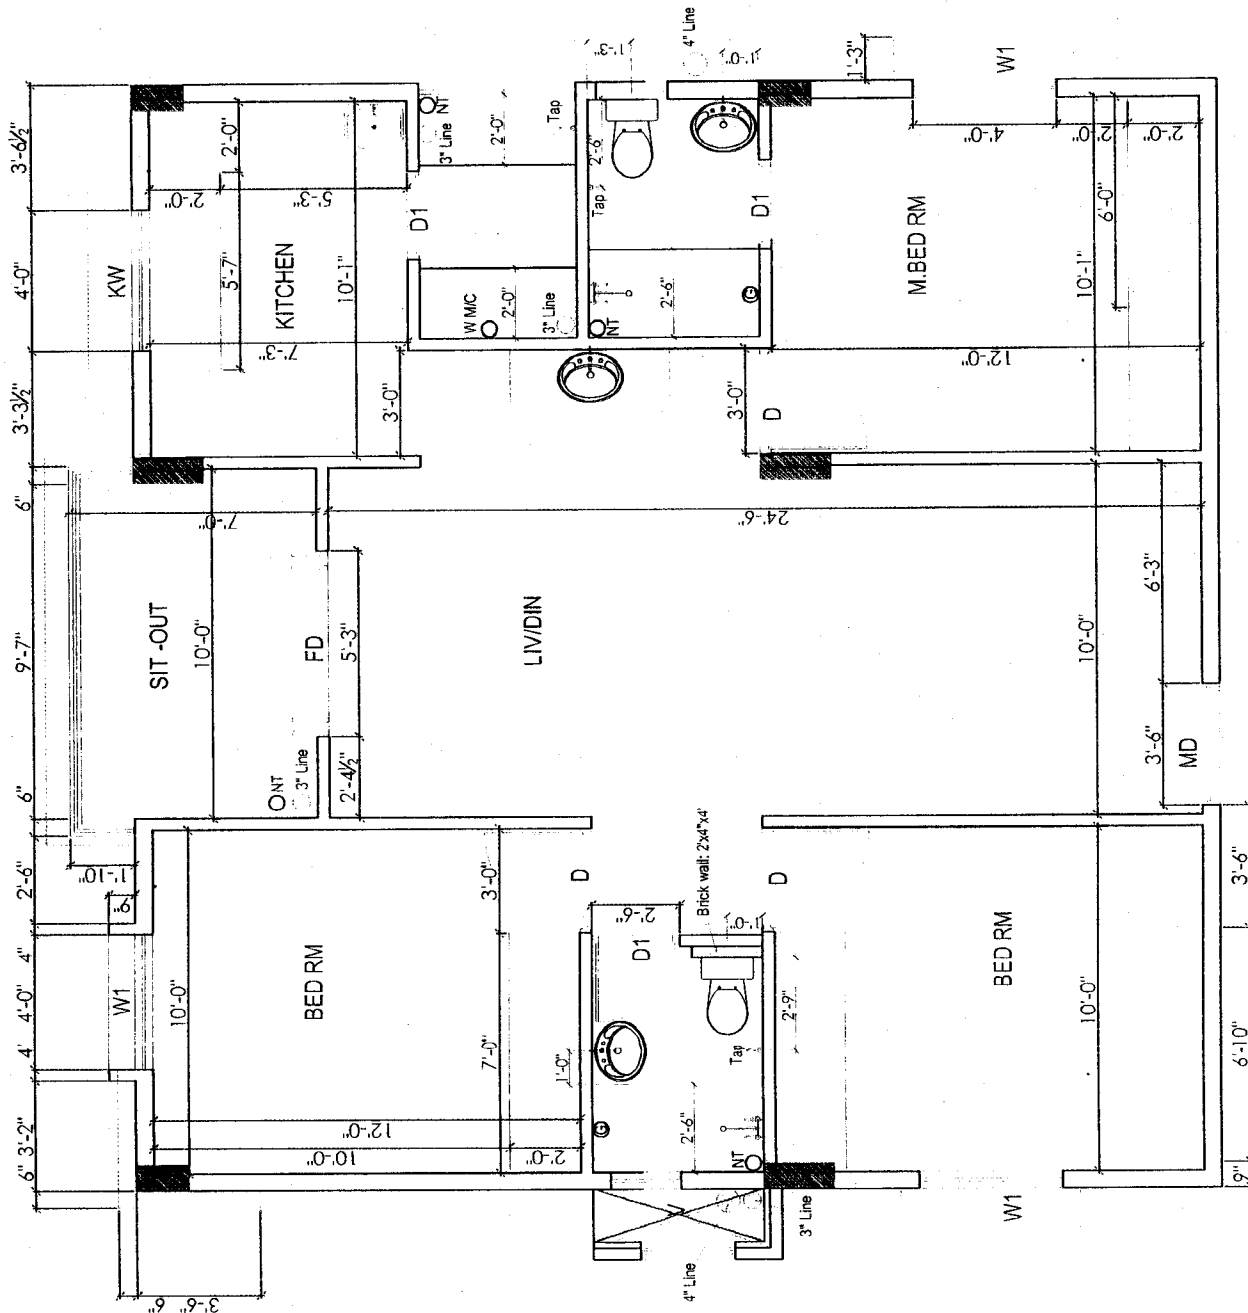
21/12/13





Handwritten signature

Description	Direction	Owners & Developers :	Date :	Promoted by
ELECTRICAL PLAN OF TYPE - A		Modi Properties & Investment Pvt Ltd.	Prepared By :	Modi Properties & Investments Pvt. Ltd.
		Project Name & Phase :	Approved By :	Phone: +91-40-66335351
		Vista Homes	Scale :	N.T.S



Jan

Madu

Description	Direction	Owners & Developers :	Date :	Promoted by
BATHROOM DETAILS OF TYPE - A	 N	Modi Properties & Investment Pvt Ltd.	28.08.13	Modi Properties &
		Project Name & Phase :	Prepared By :	Investments Pvt. Ltd.
			Approved By :	Phone: +91-40-66335551
		Vista Homes	Scale :	N.T.S