




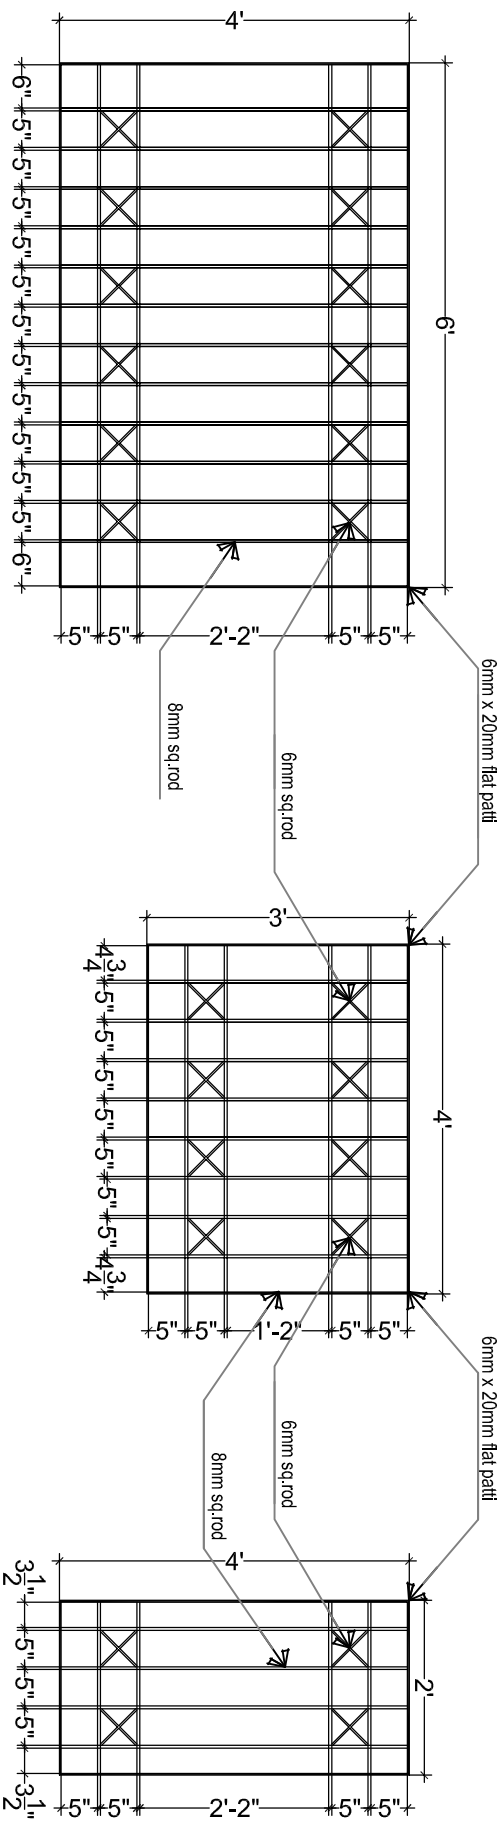


W1 (6' x 4')

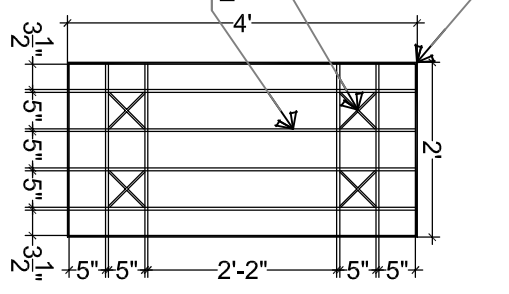


W3 (2' x 4')

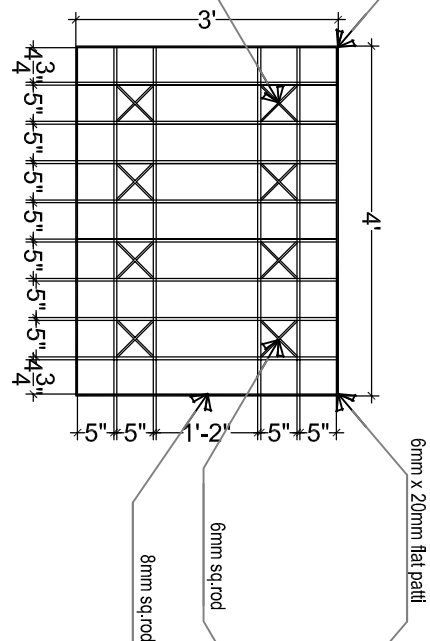

W2 (4' x 3')

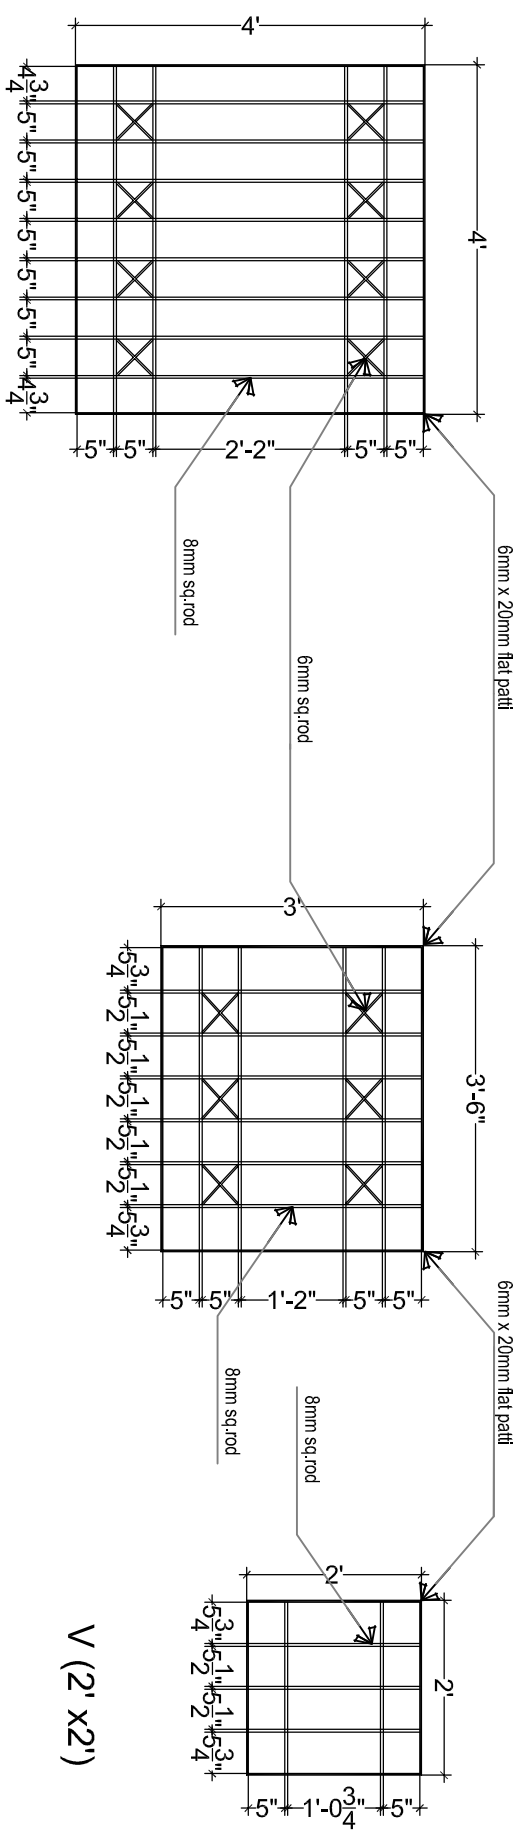

W4 (4' x 4')

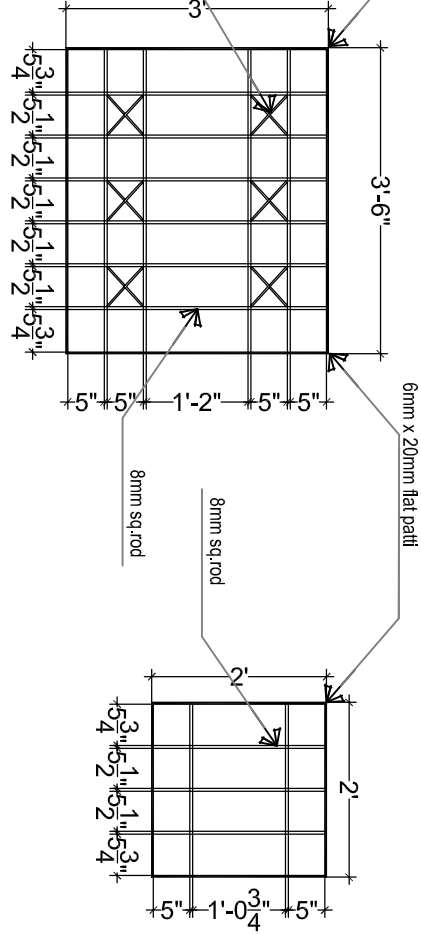

W5 (3'6" x 3')

V (2' x 2')

Description	Direction	Owners & Developers :		Date :	Promoted by	
WINDOW GRILL DESIGN FIG. NO. 41		Modi Properties Pvt Ltd.		Prepared By :	Modi Properties Pvt. Ltd.	
		Project Name & Phase :		Approved By :	Phone:-+91-40-66335551	
		AVR's Gulmohar Homes		Scale :	N.T.S	