




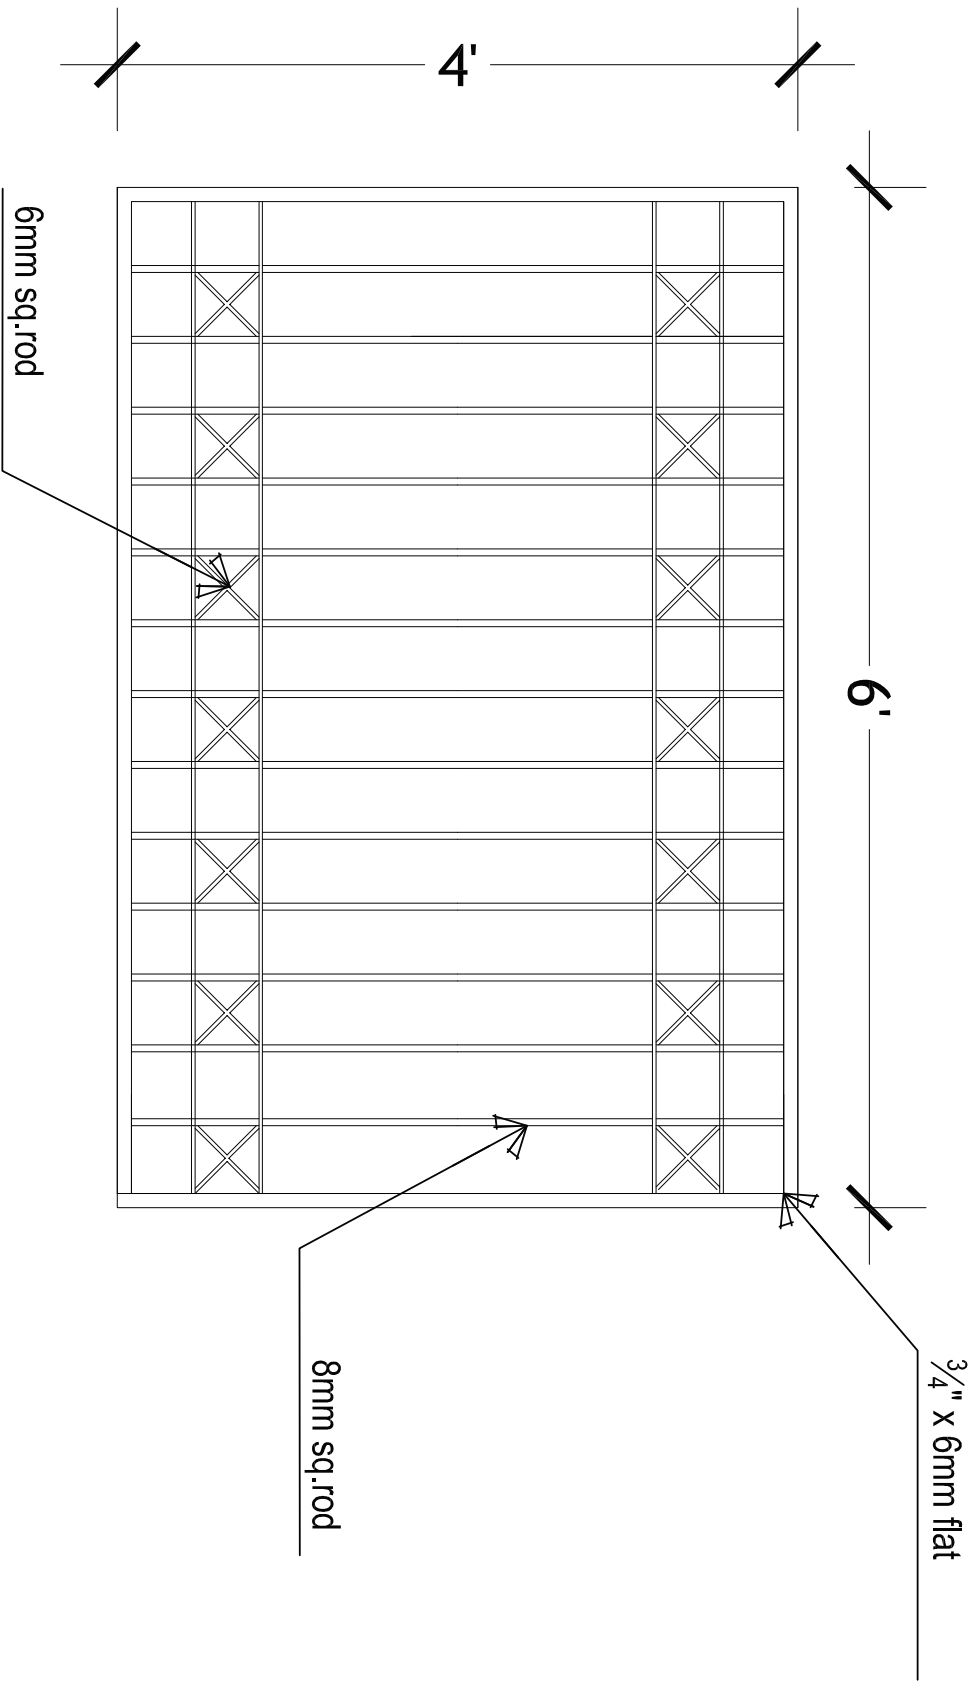

Description	Direction	Owners & Developers :		Date :	3.01.2018	Promoted by
WINDOW GRILL DESIGN MS GRILL PATTERNS FIG. NO. 42		Modi Properties & Investment Pvt Ltd.		Prepared By :	Rahul	Modi Properties & Investments Pvt. Ltd. Phone:+91-40-66335551
		Project Name & Phase :		Approved By :	Soham Modi	
				Scale :	N.T.S	

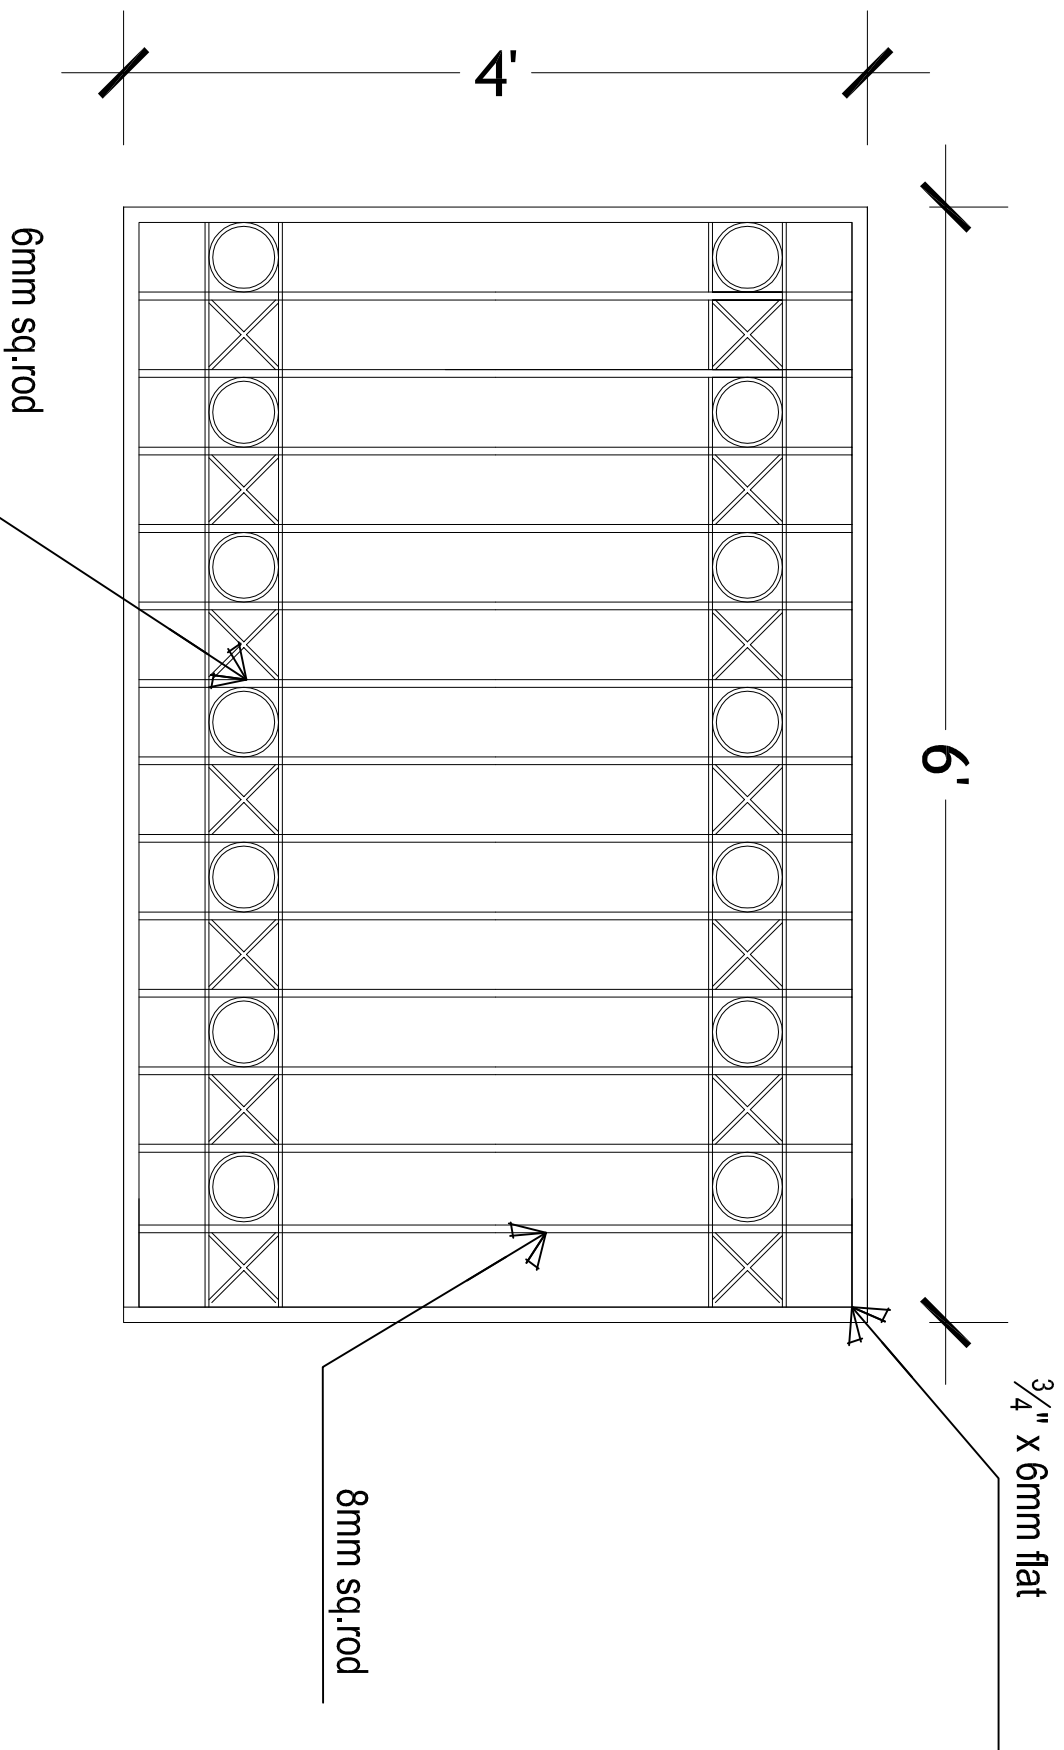

Description	Direction	Owners & Developers :			Date :	19.02.2018	Promoted by
WINDOW GRILL DESIGN FIG.NO.42		Modi Properties & Investment Pvt Ltd.			Prepared By :	Rahul	Modi Properties & Investments Pvt. Ltd. Phone:++91-40-66335551
		Project Name & Phase :			Approved By :	Soham Modi	
					Scale :	N.T.S	

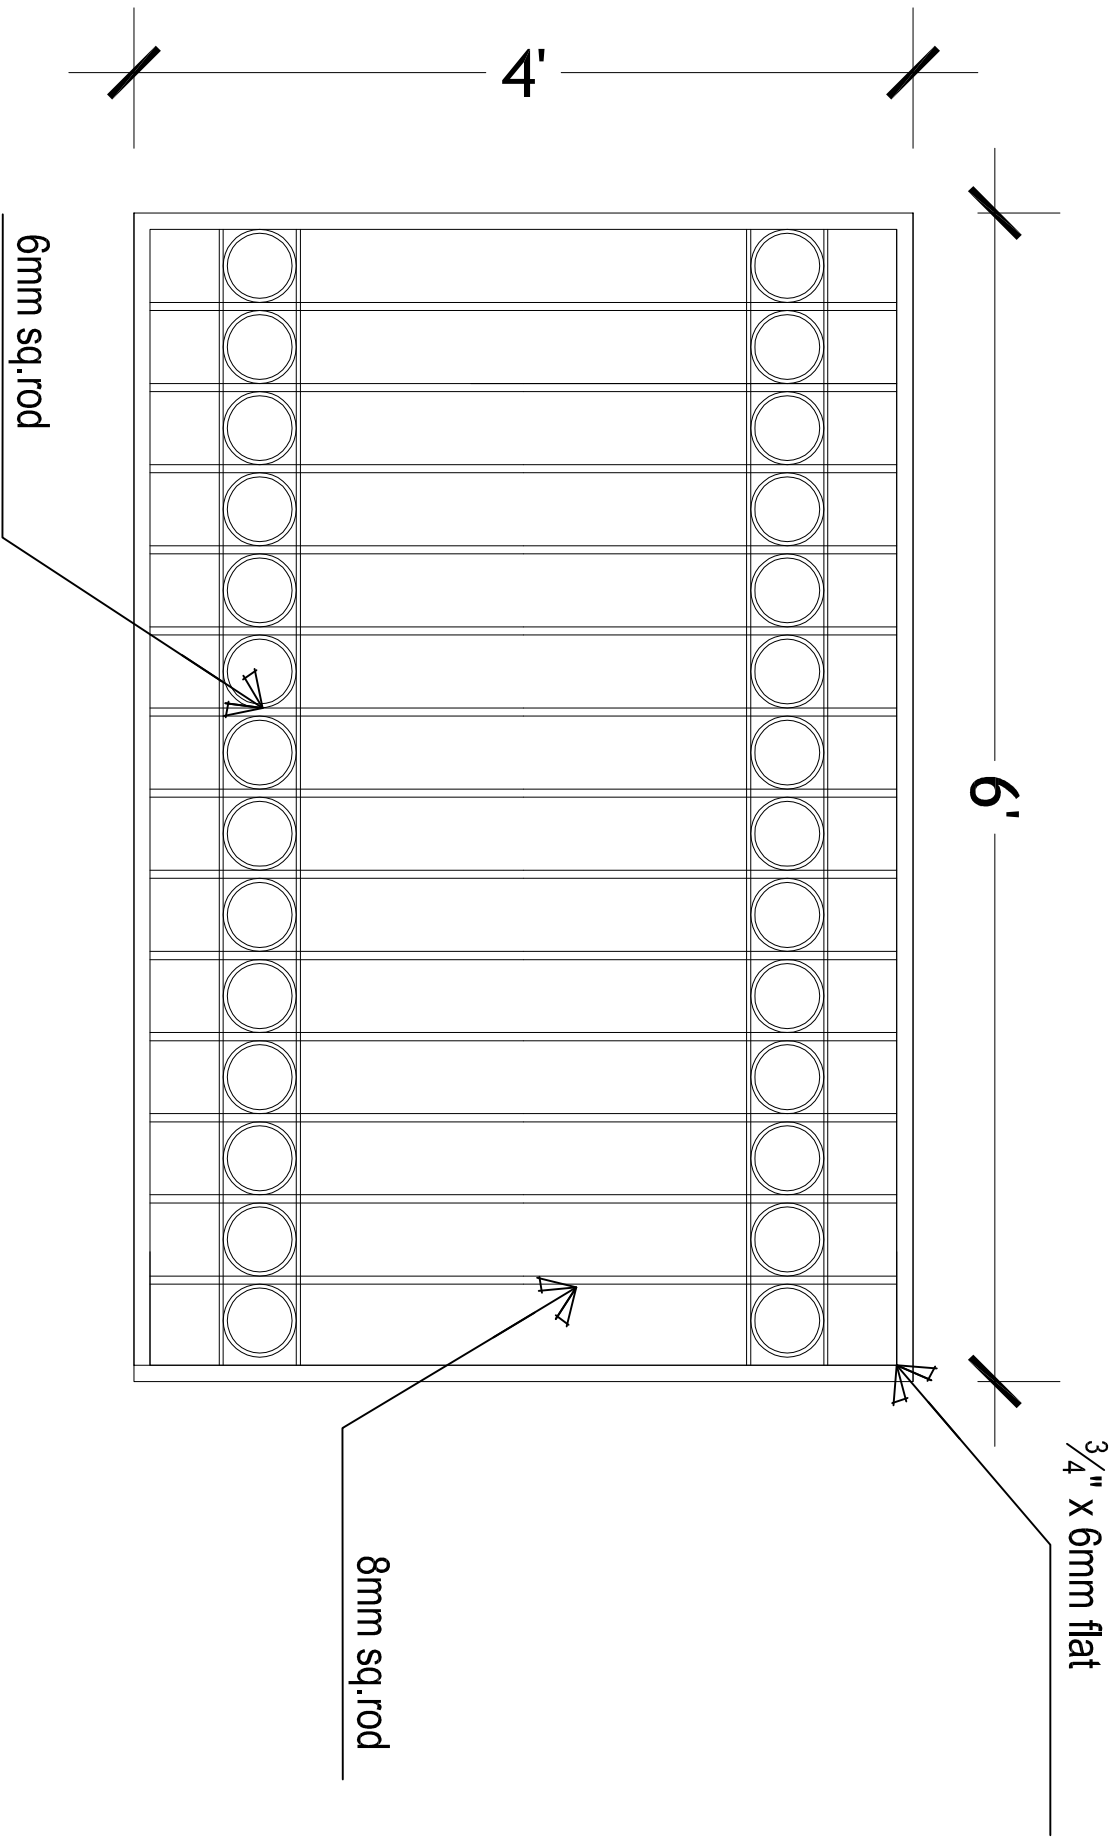

Description	Direction	Owners & Developers :		Date :	19.02.2018	Promoted by
WINDOW GRILL DESIGN FIG.NO.42		Modi Properties & Investment Pvt Ltd.		Prepared By :	Rahul	Modi Properties & Investments Pvt. Ltd. Phone:+91-40-66335551
		Project Name & Phase :		Approved By :	Soham Modi	
				Scale :	N.T.S	