
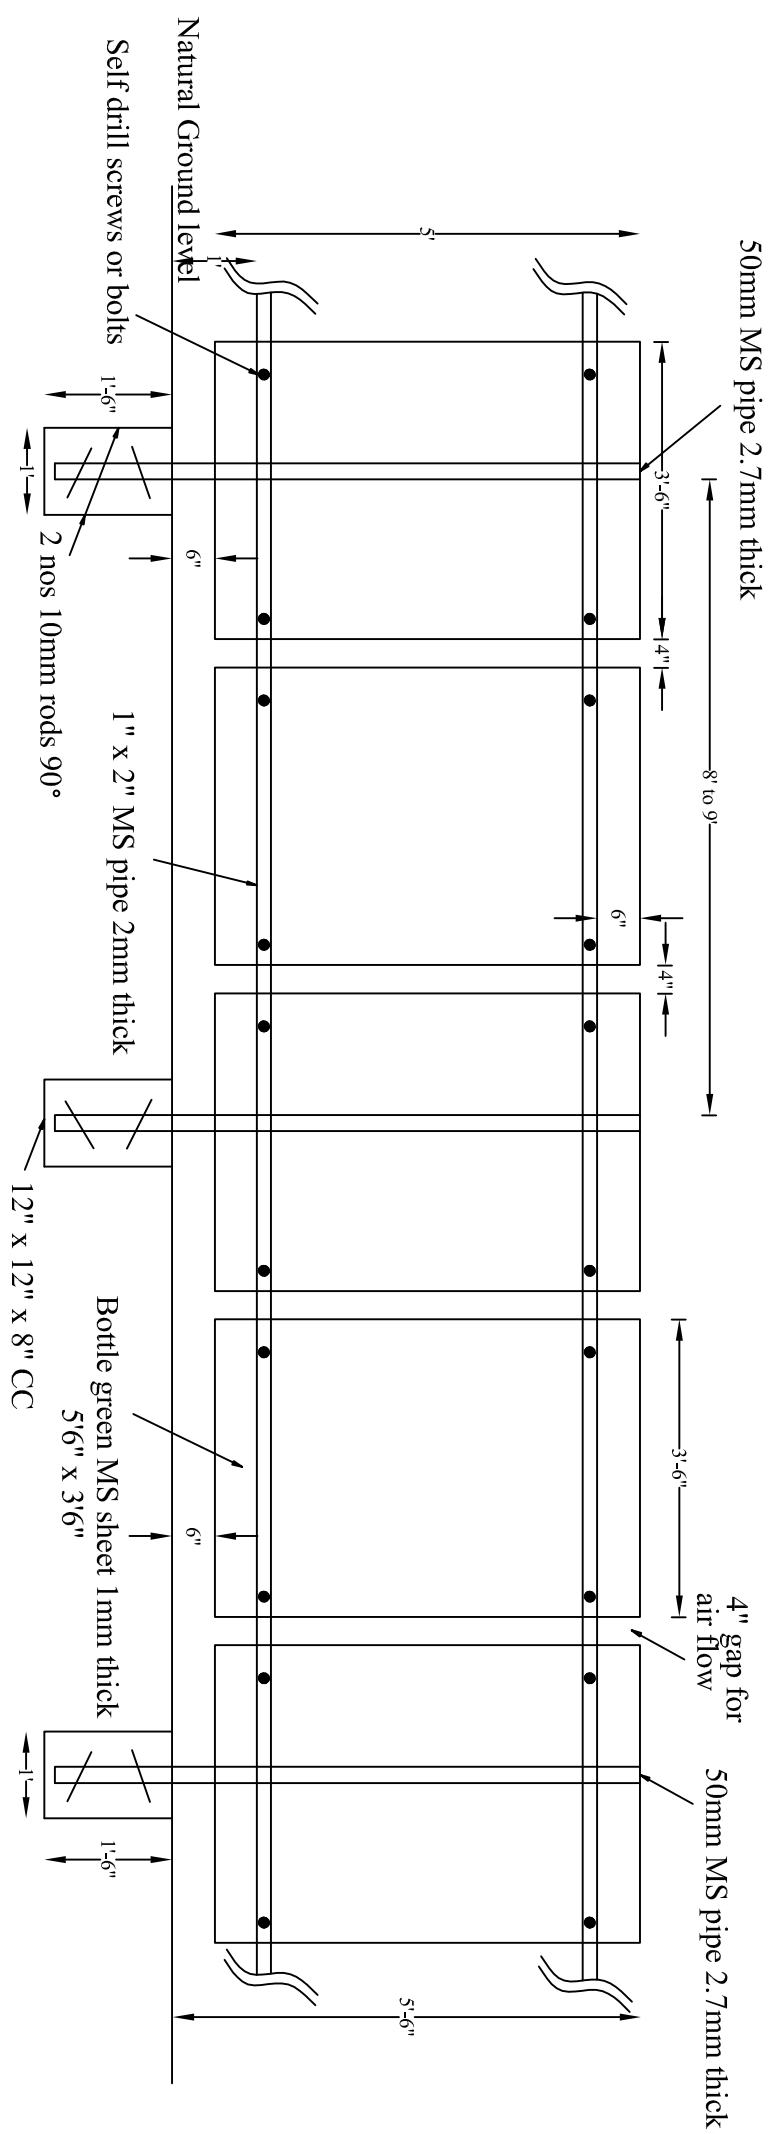


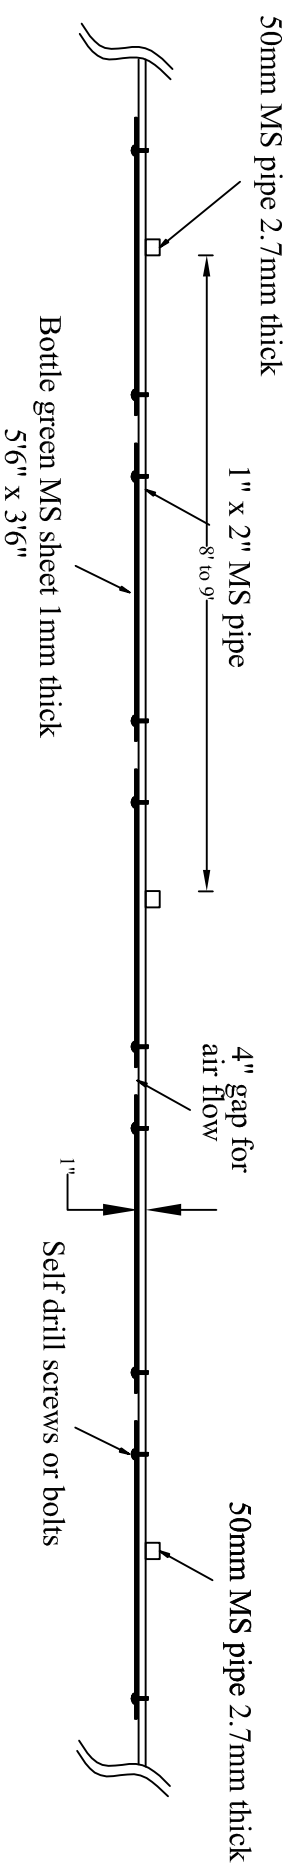

Description		Direction	Date :	29.11.17	Promoted by
STANDARD DESIGN FOR MS BARRICADE FIXED ON OPEN GROUND FIG.NO.11			Approved By :	Soham Modi	Modi Properties Pvt. Ltd. Phone:++91-40-66335551
			Prepared By :	Nagalaxmi	
			Scale :	N.T.S	