


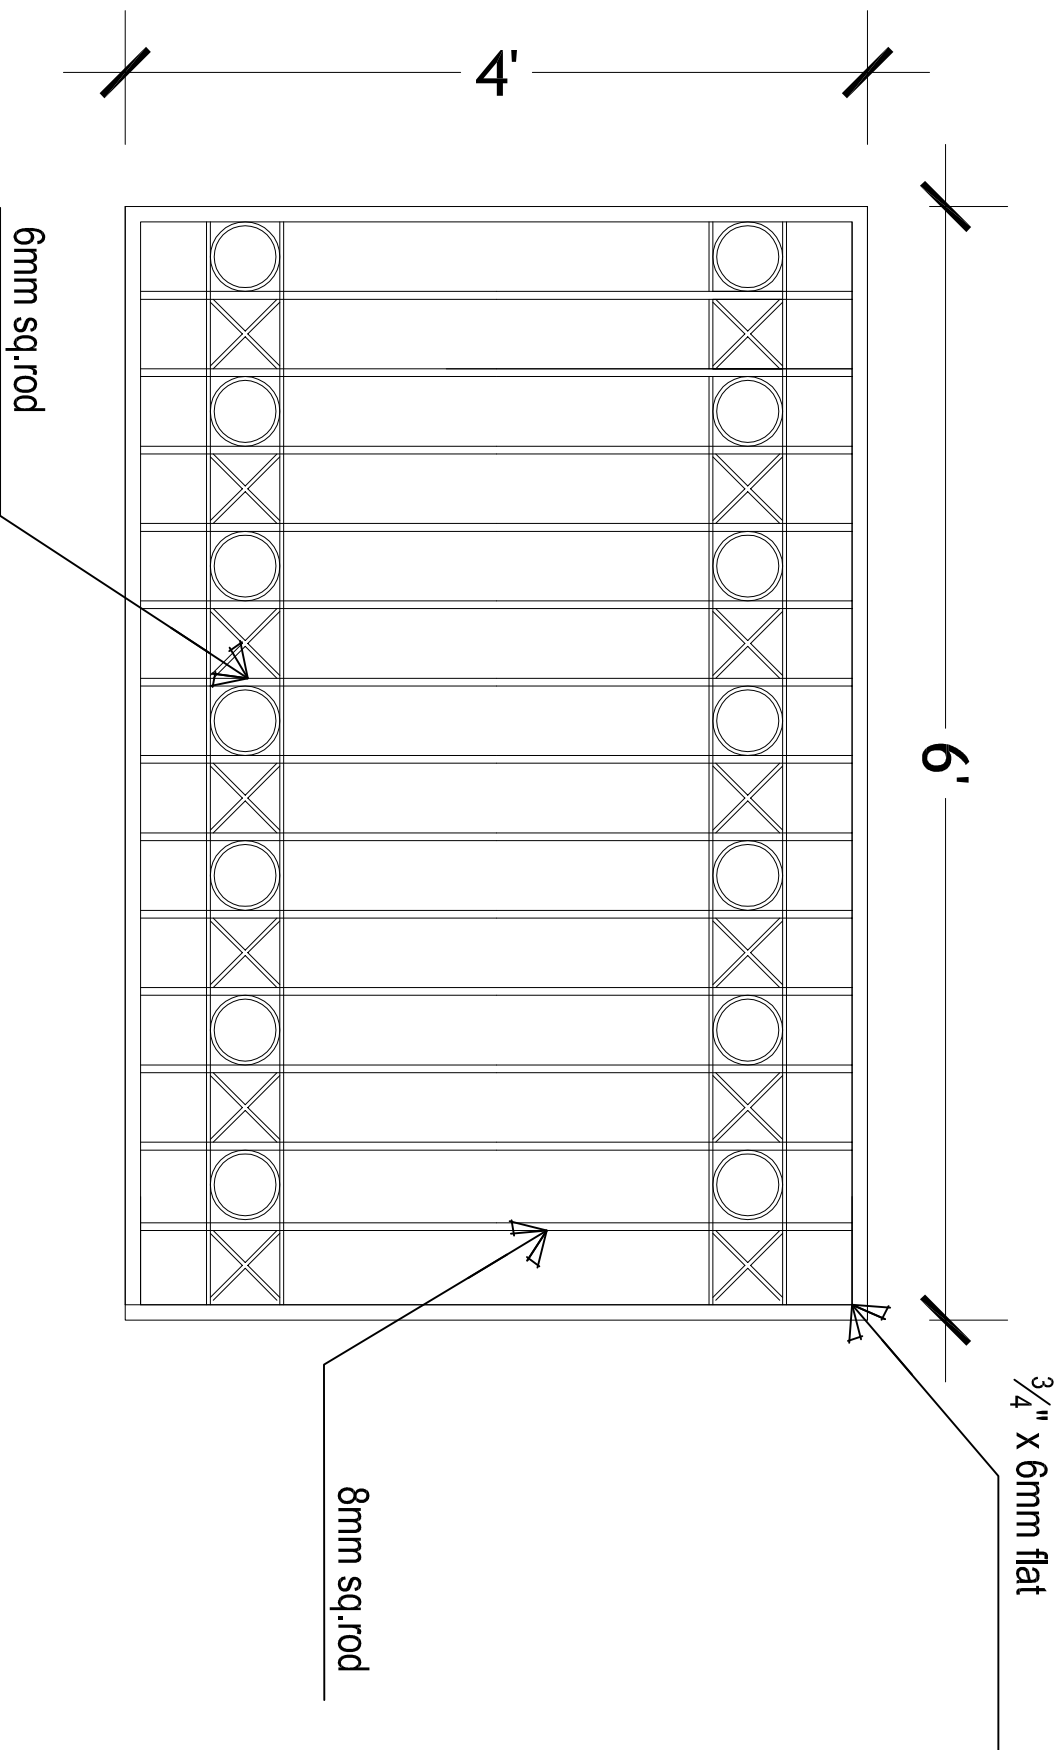

Description	Direction	Owners & Developers :		Date :	19.02.2018	Promoted by
WINDOW GRILL DESIGN FIG.NO.42		Modi Properties & Investment Pvt Ltd.		Prepared By :	Rahul	Modi Properties & Investments Pvt. Ltd. Phone:++91-40-66335551
		Project Name & Phase :		Approved By :	Soham Modi	
				Scale :	N.T.S	