


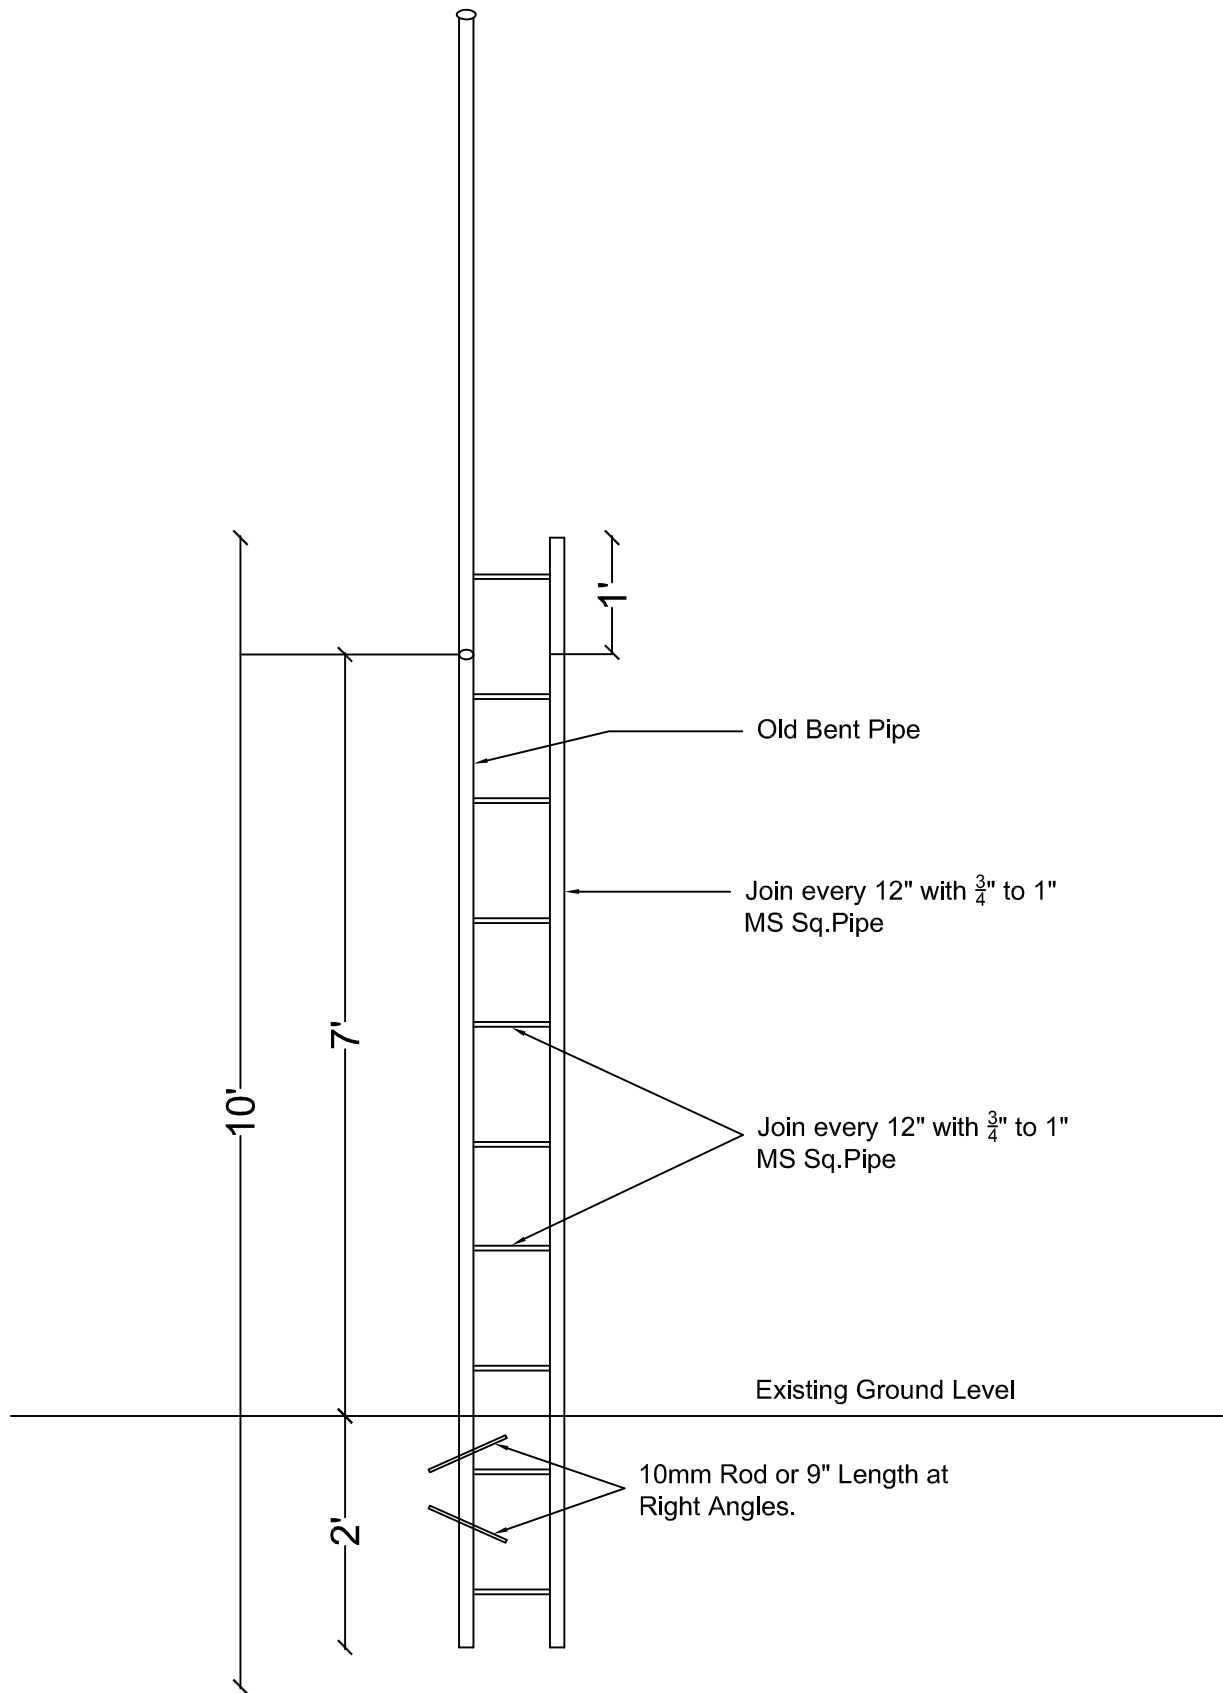

Description	Owners & Developers :	Date :	29.10.19	Promoted by
REPAIR OF HOARDING FIG. NO. 71		Prepared By :		Modi Properties Pvt. Ltd. Phone: +91-40-66335551
	Project Name & Phase :	Approved By :	Soham Modi	
		Scale :	N.T.S	