





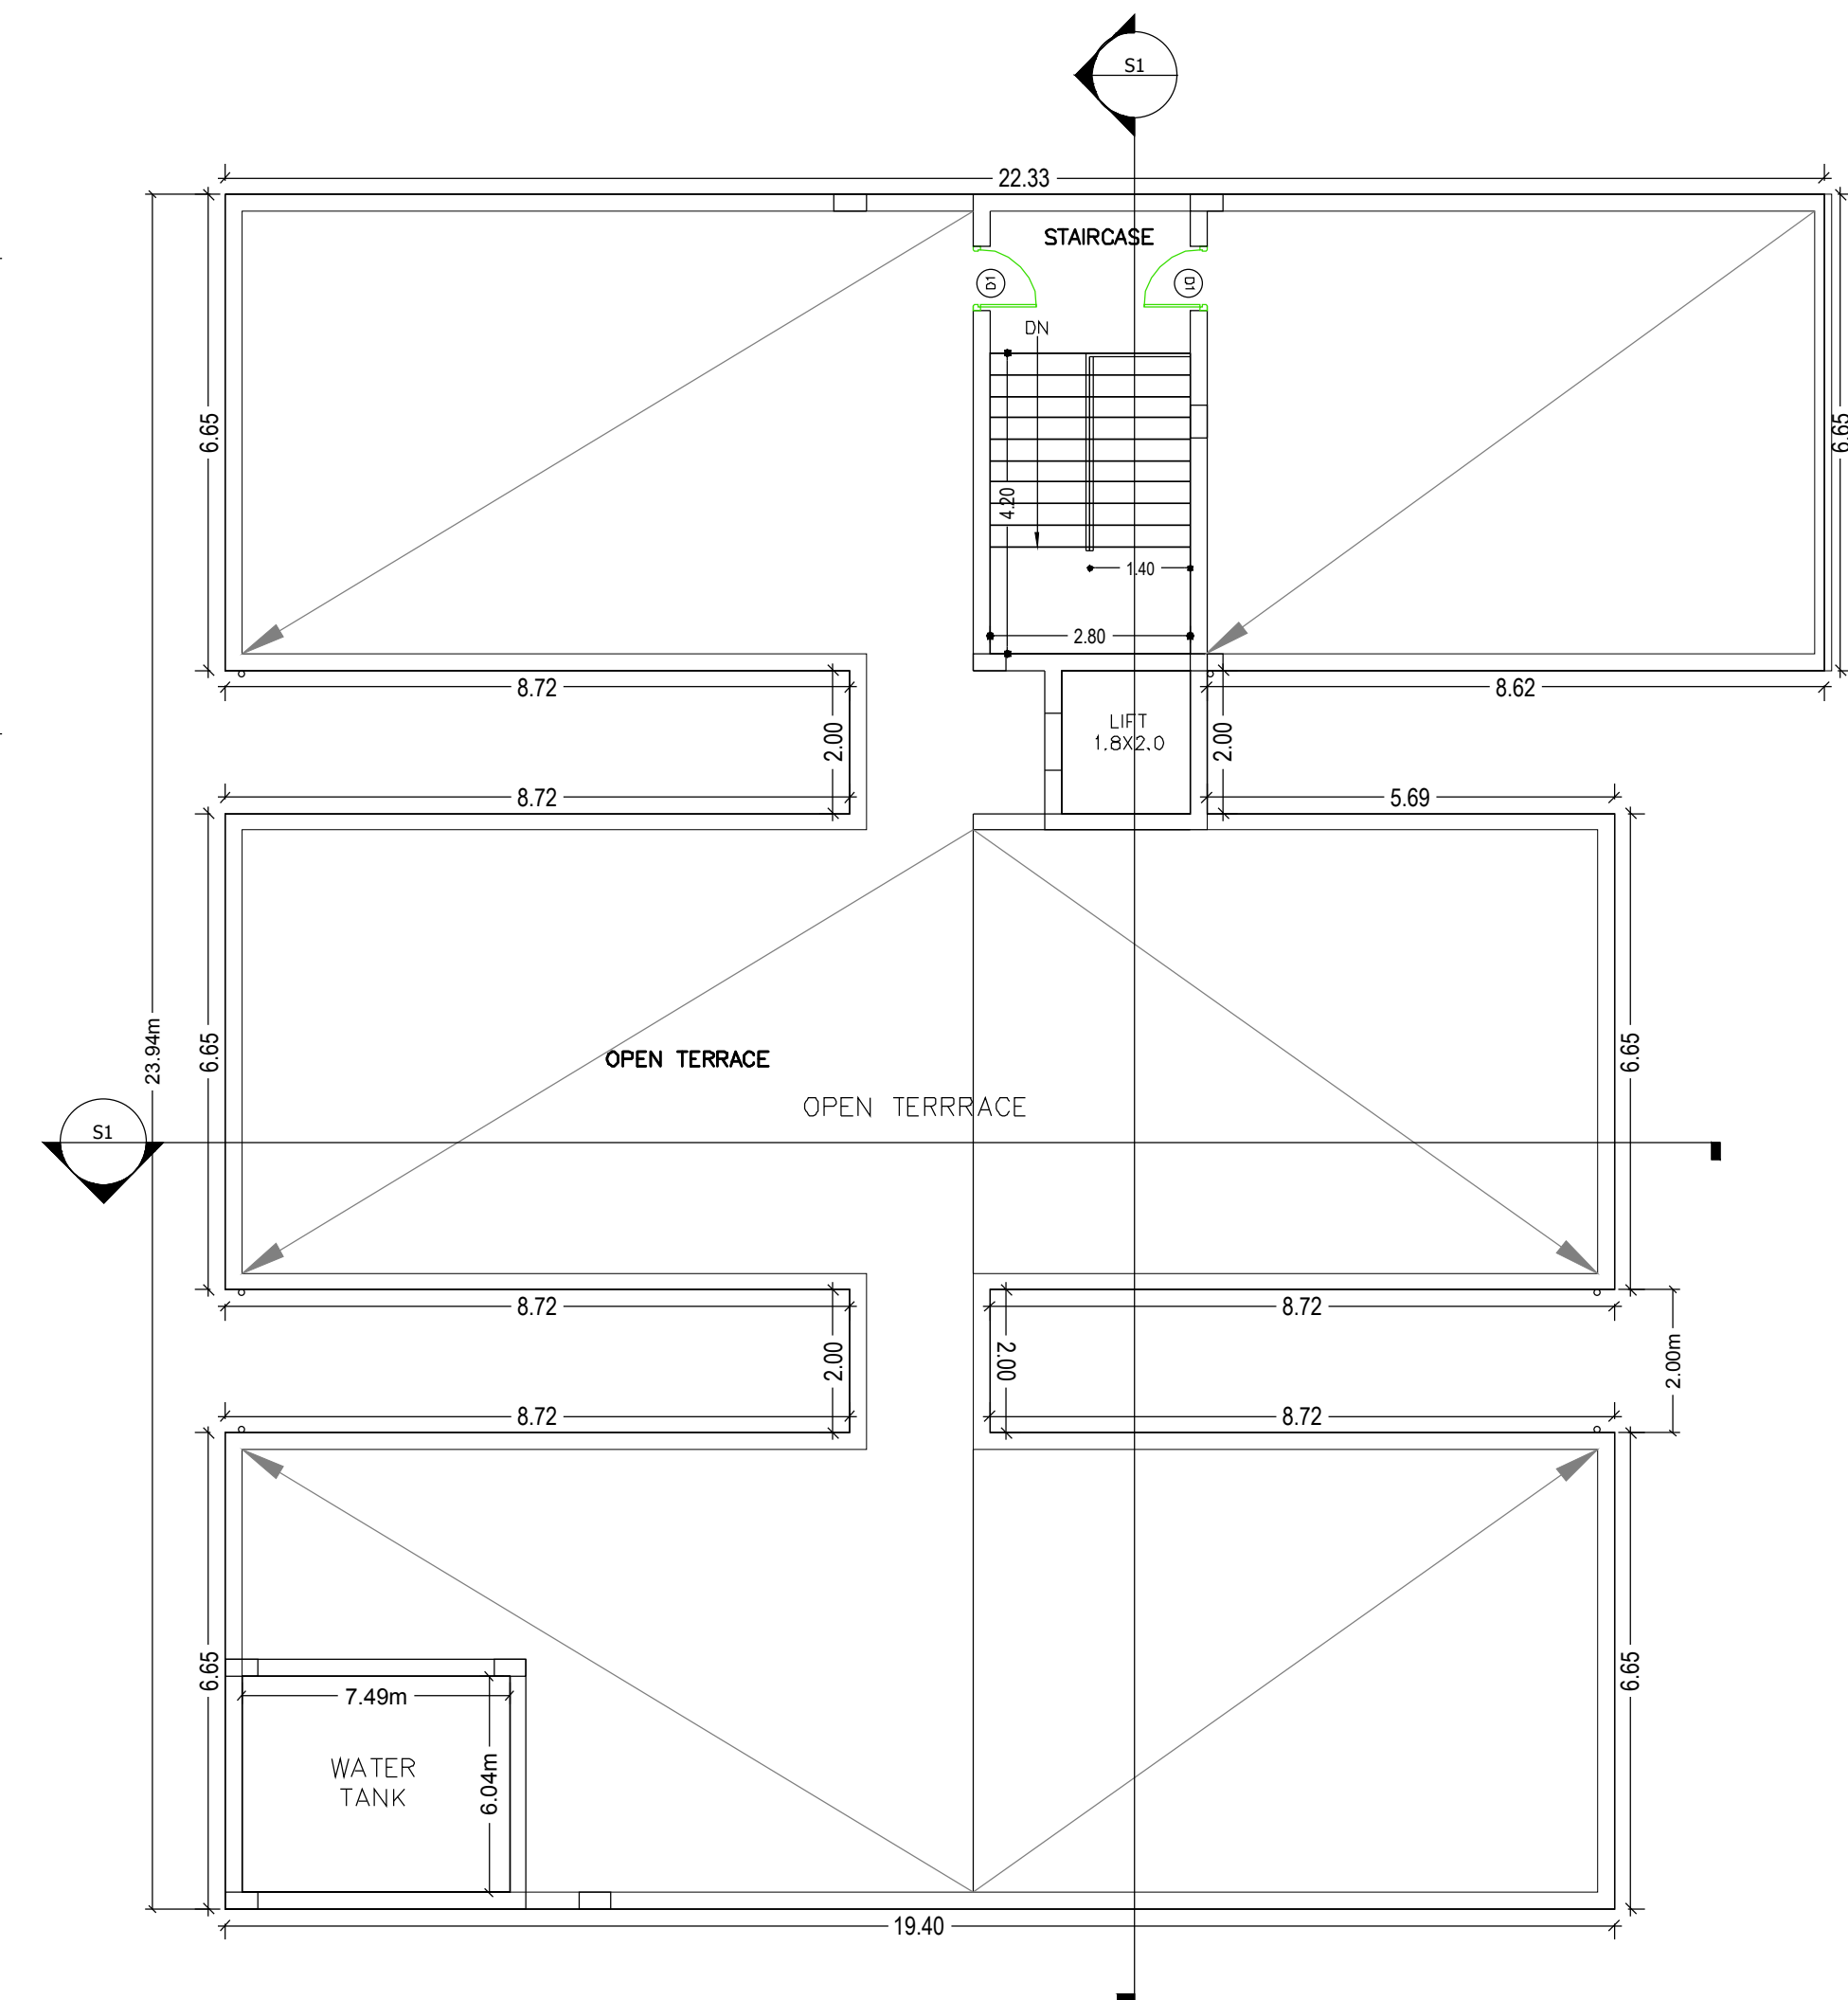


PLAN SHOWING THE PROPOSED RESIDENTIAL BUILDING PERMISSION (SITLT +5 UPPER FLOOR IN PLOT NO 22P/23,24,35,36,37P IN SURVEY NO. 1,16,17 & 191 IN SITUATED AT MURAHAPALLE VILLAGE, SHAMRUPET MANDAL, MEDICAL MALAKAR DISTRICT, T.S STATE.	
BELONGING TO: Mr. Vishal Goud & Mrs. Shivani Goud	
DATE : 27-6-19	SHEET NO. : 01/02
AREA STATEMENT HMDA	
PROJECT DETAIL :	
Authority : HMDA	Plot Use : Residential
File Number : 021601/MED/R1/U6/HMDA/15032019	Plot SubUse : Residential Bldg
Application Type : General Proposal	PlotNearbyReligiousStructure : NA
Project Type : Building Permission	Land Use Zone : Residential
Nature of Development : New	Land SubUse Zone : Residential zone-4
Location : Extended area of Erichihle HUDA (HMDA)	Abutting Road Width : 12.00
SubLocation : New Areas / Approved Layout Areas	Plot No : 22P, 23, 24, 35, 36 & 37P
Village Name : Murahapalle	Survey No : 1, 16, 17 & 191
Mandal : Shamrupet	North : ROAD WIDTH - 12
	South : PLOT NO - 22P & 37P
	East : ROAD WIDTH - 9
	West : ROAD WIDTH - 9
AREA DETAILS :	
AREA OF PLOT (Minimum)	(A)
NET AREA OF PLOT	(A-Deductions)
Accessory Use Area	9.00
Vacant Plot Area	507.02
COVERAGE CHECK	
Proposed Coverage Area (45 %)	422.16
Net BUA CHECK	
Residential Net BUA	2110.79
Proposed Net BUA Area	2110.79
Total Proposed Net BUA Area	2110.79
Consumed Net BUA (Factor)	2.25
BUILT UP AREA CHECK	
MORTGAGE AREA	237.92
ADDITIONAL MORTGAGE AREA	118.96
ARCH / ENGG / SUPERVISOR (Regd)	Owner
DEVELOPMENT AUTHORITY	
LOCAL BODY	
COLOR INDEX	
PLOT BOUNDARY	
ABUTTING ROAD	
PROPOSED CONSTRUCTION	
COMMON PLOT	

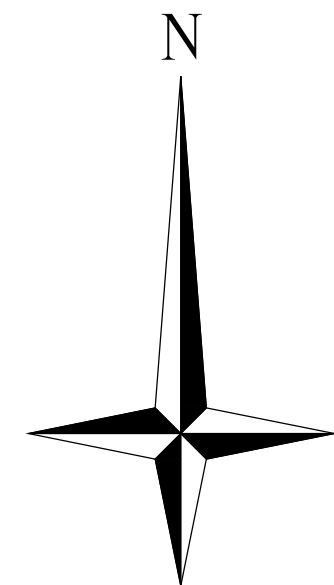

SCHEDULE OF JOINERY:				
BUILDING NAME	NAME	LENGTH	HEIGHT	NOS
BLDG (RESIDENTIAL)	D	0.54	2.10	05
BLDG (RESIDENTIAL)	D	0.57	2.10	10
BLDG (RESIDENTIAL)	D	0.59	2.10	10
BLDG (RESIDENTIAL)	D	0.60	2.10	05
BLDG (RESIDENTIAL)	D	0.63	2.10	05
BLDG (RESIDENTIAL)	D	0.66	2.10	09
BLDG (RESIDENTIAL)	D	0.69	2.10	01
BLDG (RESIDENTIAL)	D	0.75	2.10	85
BLDG (RESIDENTIAL)	D	0.90	2.10	80
BLDG (RESIDENTIAL)	MD	1.07	2.10	30

SCHEDULE OF JOINERY:				
BUILDING NAME	NAME	LENGTH	HEIGHT	NOS
BLDG (RESIDENTIAL)	W	0.47	1.20	10
BLDG (RESIDENTIAL)	V	0.56	1.20	05
BLDG (RESIDENTIAL)	W	0.58	1.20	05
BLDG (RESIDENTIAL)	V	0.60	1.20	20
BLDG (RESIDENTIAL)	W	0.62	1.20	04
BLDG (RESIDENTIAL)	W	0.72	1.20	11
BLDG (RESIDENTIAL)	V	0.75	1.20	05
BLDG (RESIDENTIAL)	V	0.85	1.20	30
BLDG (RESIDENTIAL)	W	1.20	1.20	30
BLDG (RESIDENTIAL)	W	1.21	1.20	05
BLDG (RESIDENTIAL)	W	1.24	1.20	05
BLDG (RESIDENTIAL)	W	1.26	1.20	30
BLDG (RESIDENTIAL)	W	1.46	1.20	25

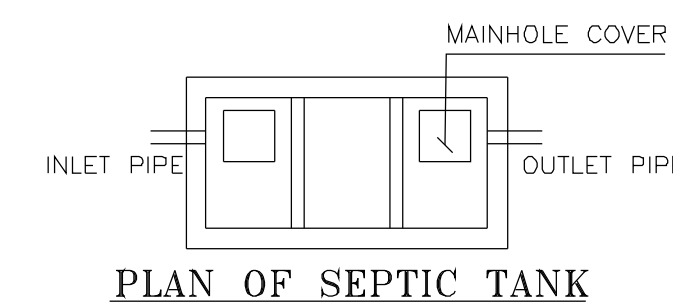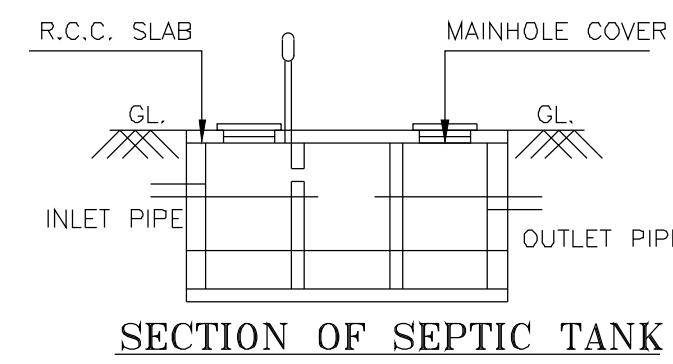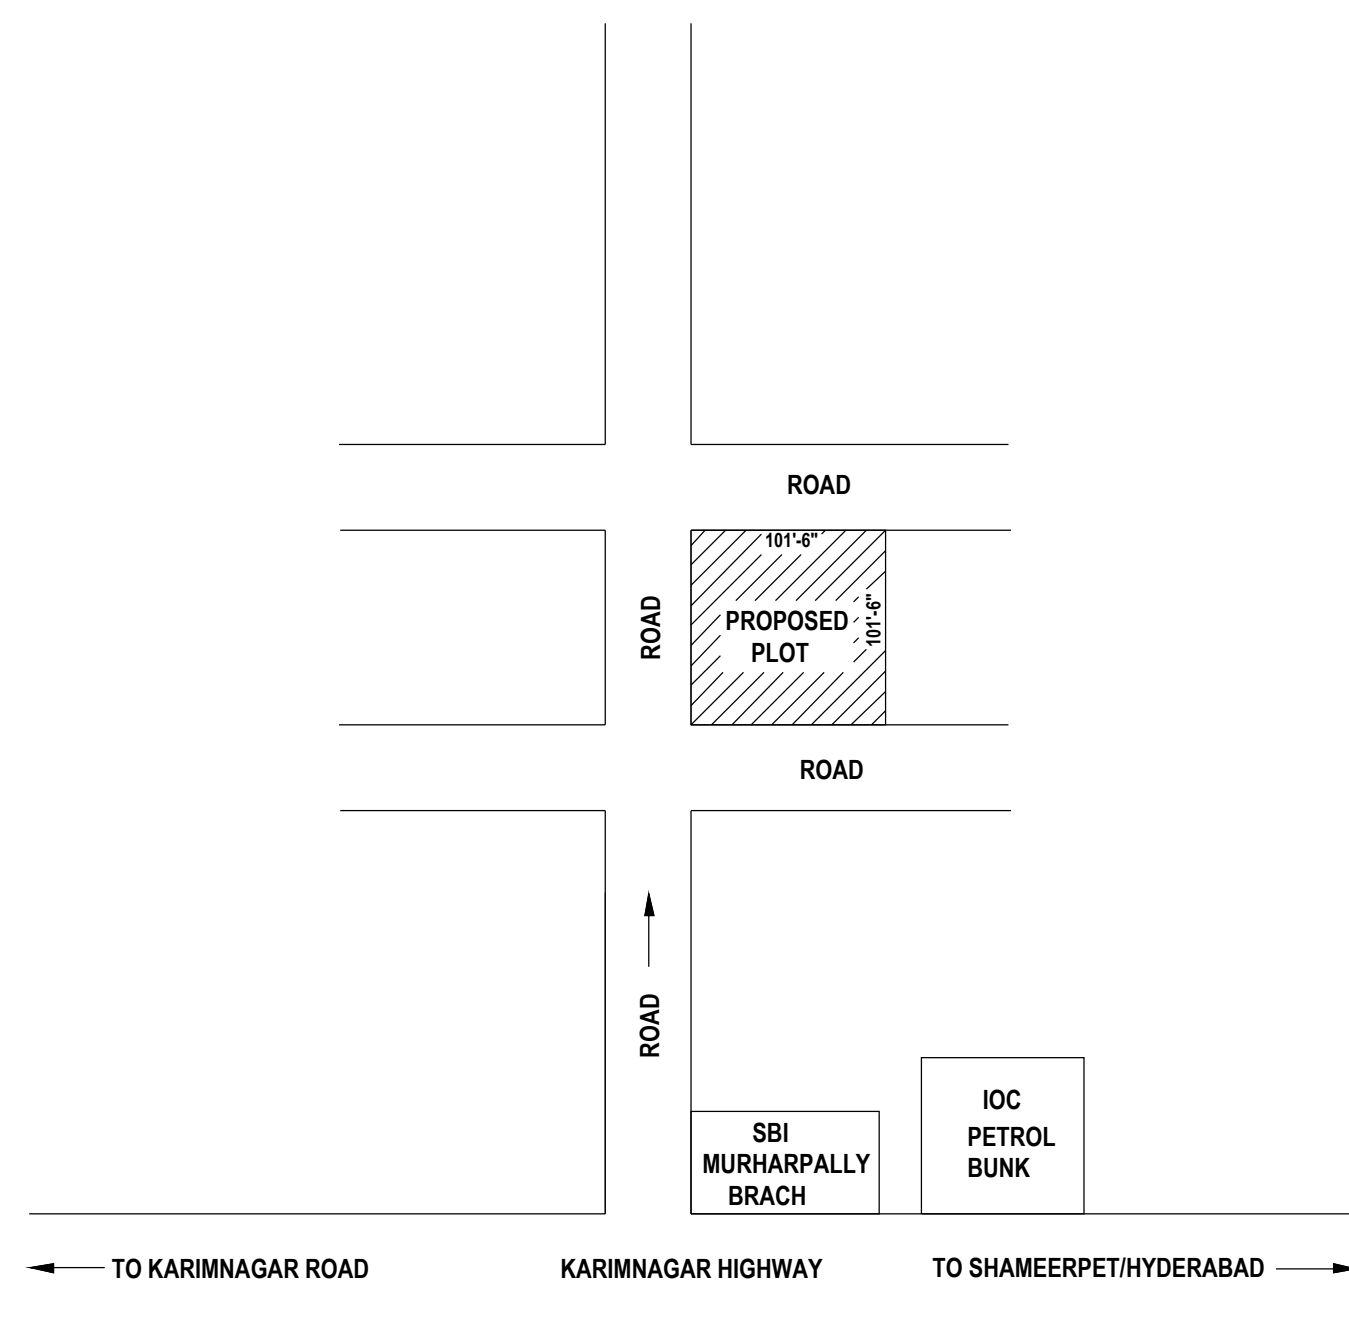



Building USE/SUBUSE Details					
Building Name	Building Use	Building SubUse	Building Type	Building Structure	Floor Details
BLDG (RESIDENTIAL)	Residential	Residential Bldg	NA	Non-Highrise Building	1 Stilt + 5 upper floors






Required Parking (Table 7a)									
Building Name	Type	SubUse	Area (Sq.mt.)	Units		Required Parking Area (Sq.mt.)	Car		
				Req'd.	Prop.		Req'd./Unit	Req'd.	Prop.
BLDG (RESIDENTIAL)	Residential	Residential Bldg	> 0	1	210/79	464.37	1	-	-
	Total :		-	-	-	464.37	-	0	16

Vehicle Type	Reqd.		Prop.		Prop. Area
	No.	Area	No.	Area	
Car	-	-	16	180.00	180.00
Other Parking	-	-	-	-	303.86
	464.37			180.00	483.86

Building	No. of Same Bldg	Total Built Up Area (Sq.mt.)	Deductions (Area in Sq.mt.)		Proposed Net BUA Area (Sq.mt.)	Total Net BUA Area (Sq.mt.)	Dwelling Units (No.)
			Parking	Resi.			
BLDG (RESIDENTIAL)	1	2594.66	483.86		2110.80	2110.80	30
Grand Total:	1	2594.66	483.86		2110.80	2110.80	30.00

Building: BLDG (RESIDENTIAL)						
Floor Name	Total Built Up Area (Sq.mt.)	Deductions (Area in Sq.mt.)	Proposed Net BUA Area (Sq.mt.)	Total Net BUA Area (Sq.mt.)	Dwelling Units (No.)	
		Parking	Res.			
Stilt Floor	483.86	483.86	0.00	0.00	0.00	00
First Floor	422.16	0.00	422.16	422.16	06	06
Second Floor	422.16	0.00	422.16	422.16	06	12
Third Floor	422.16	0.00	422.16	422.16	06	18
Fourth Floor	422.16	0.00	422.16	422.16	06	24
Fifth Floor	422.16	0.00	422.16	422.16	06	30
Terrace Floor	0.00	0.00	0.00	0.00	00	00
	2594.66	483.86	2110.80	2110.80	30	
Total Number of Same Buildings:	1					
Total:	2594.66	483.86	2110.80	2110.80	30	

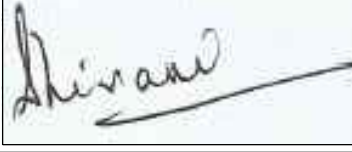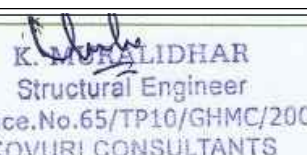OWNER'S NAME AND SIGNATURE	
BUILDER'S NAME AND SIGNATURE	
ARCHITECT'S NAME AND SIGNATURE	
STRUCTURAL ENGINEER'S NAME AND SIGNATURE	

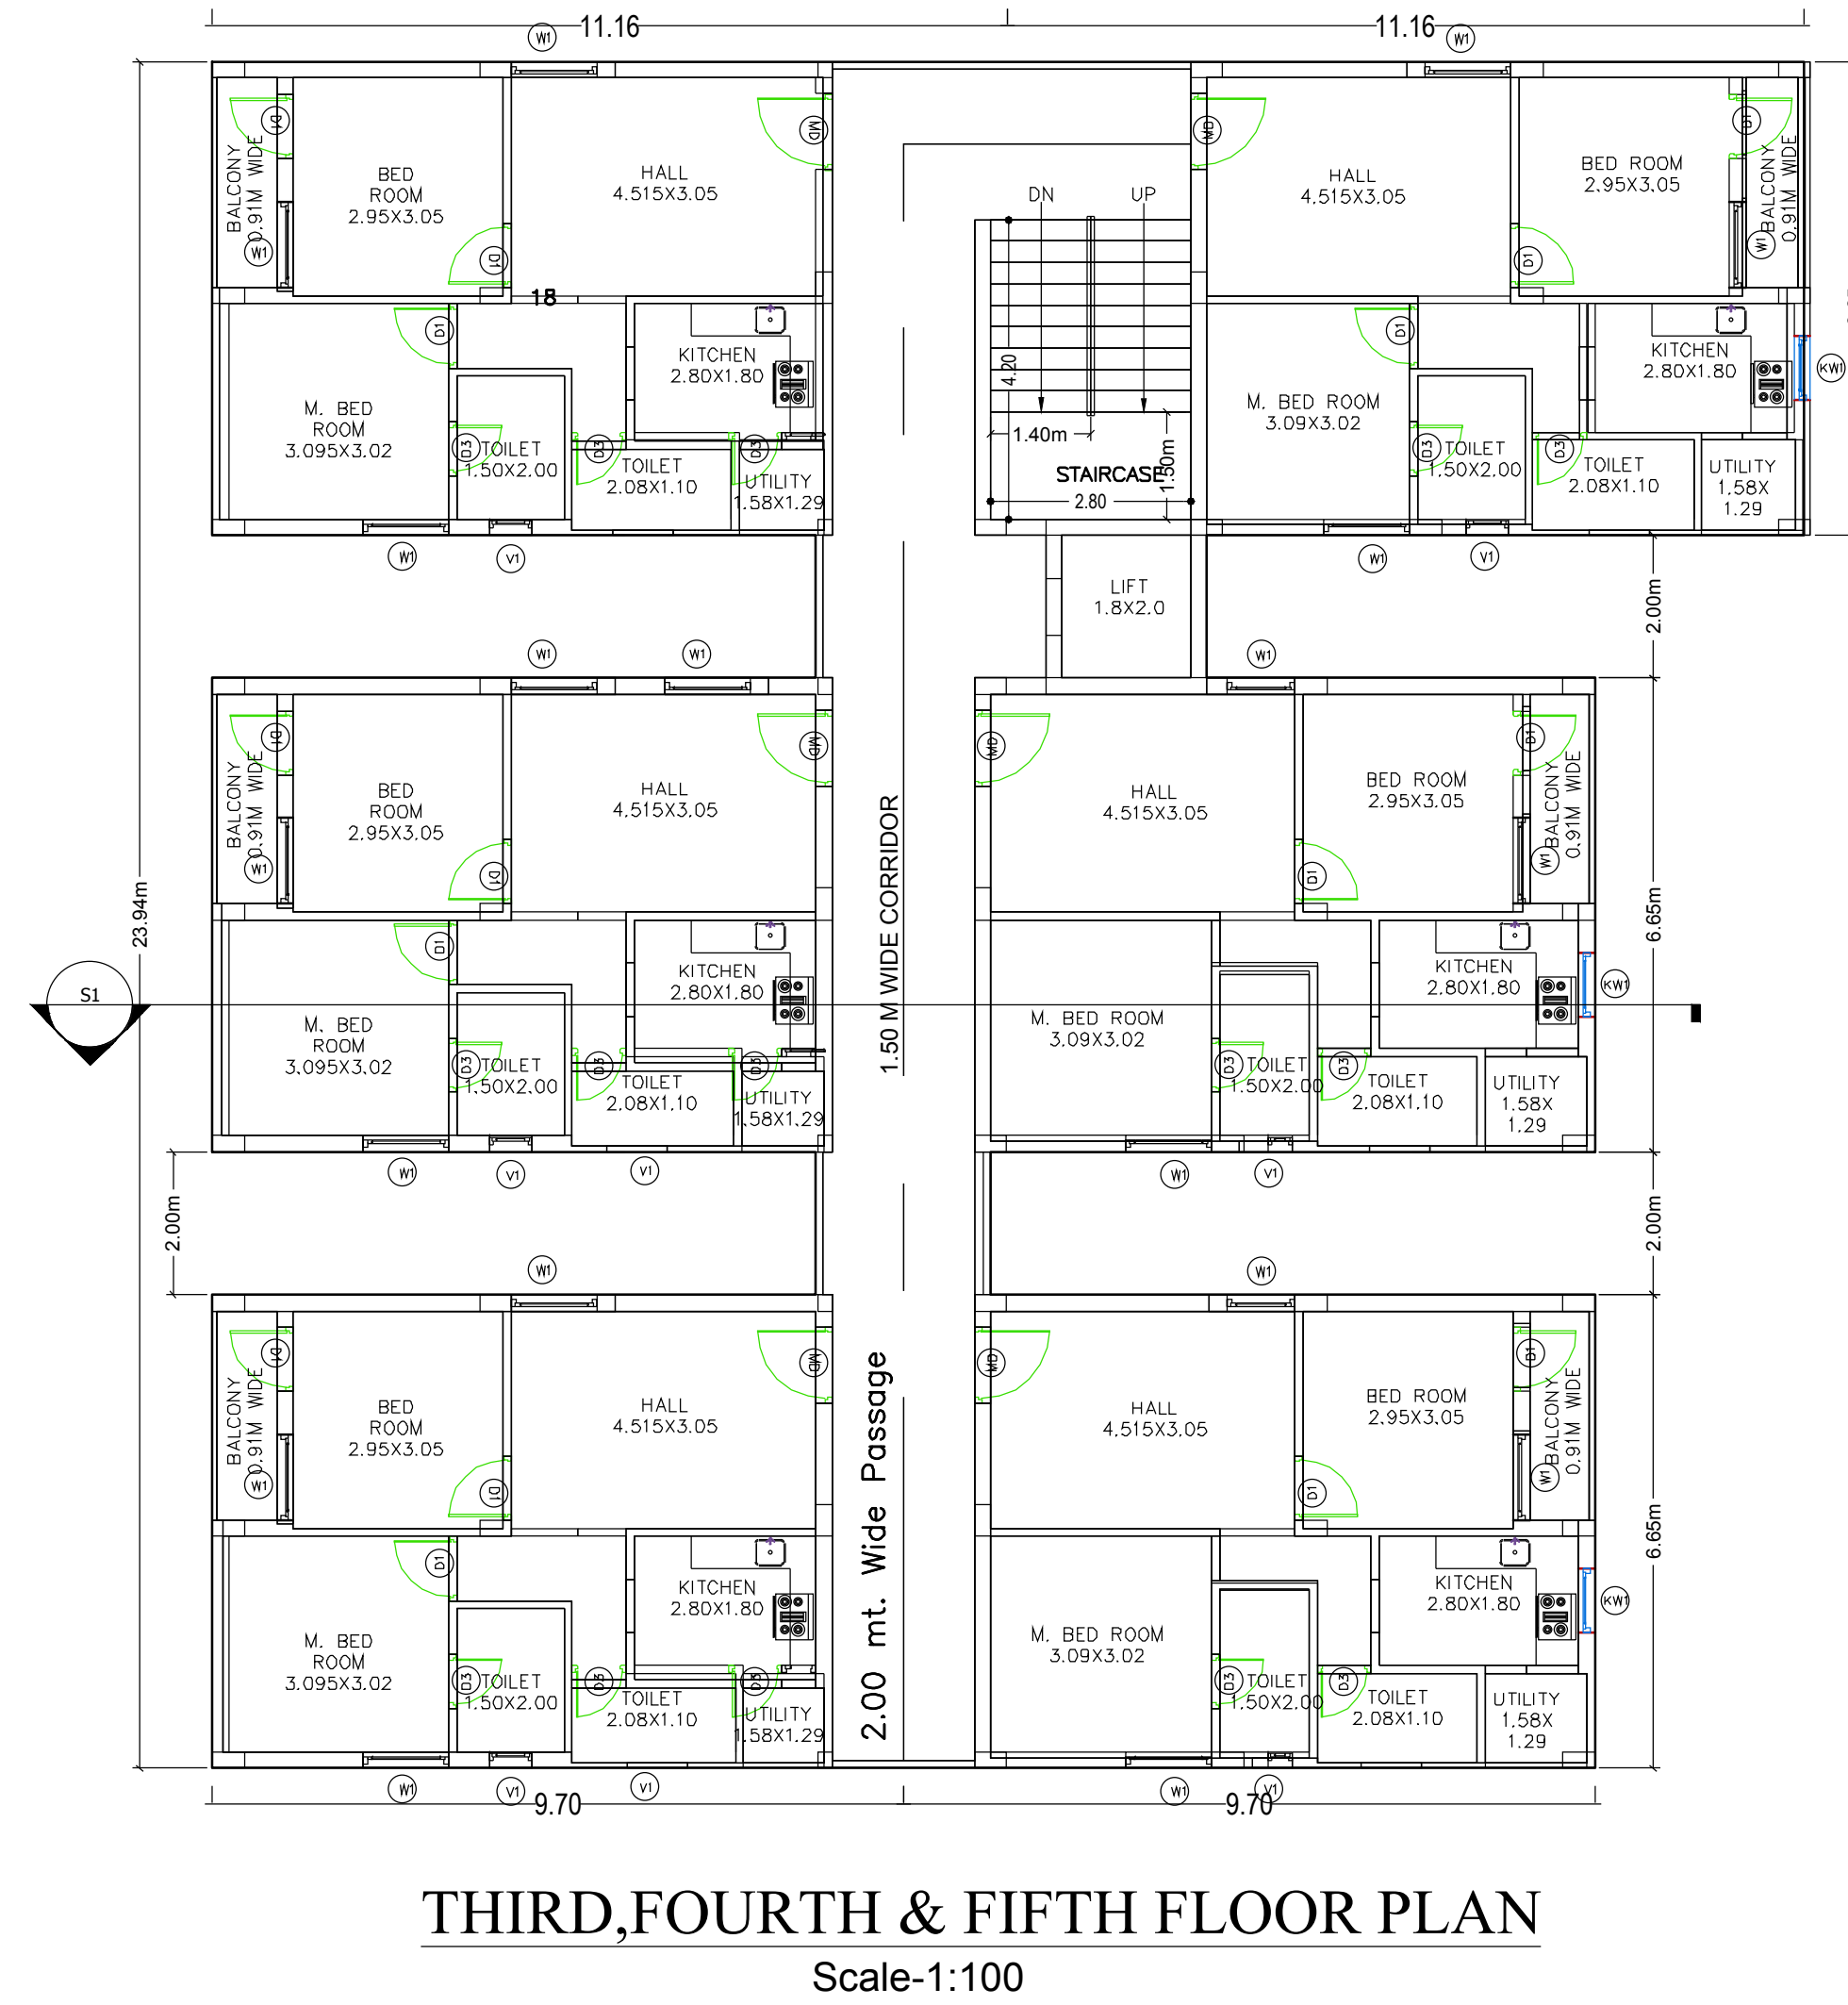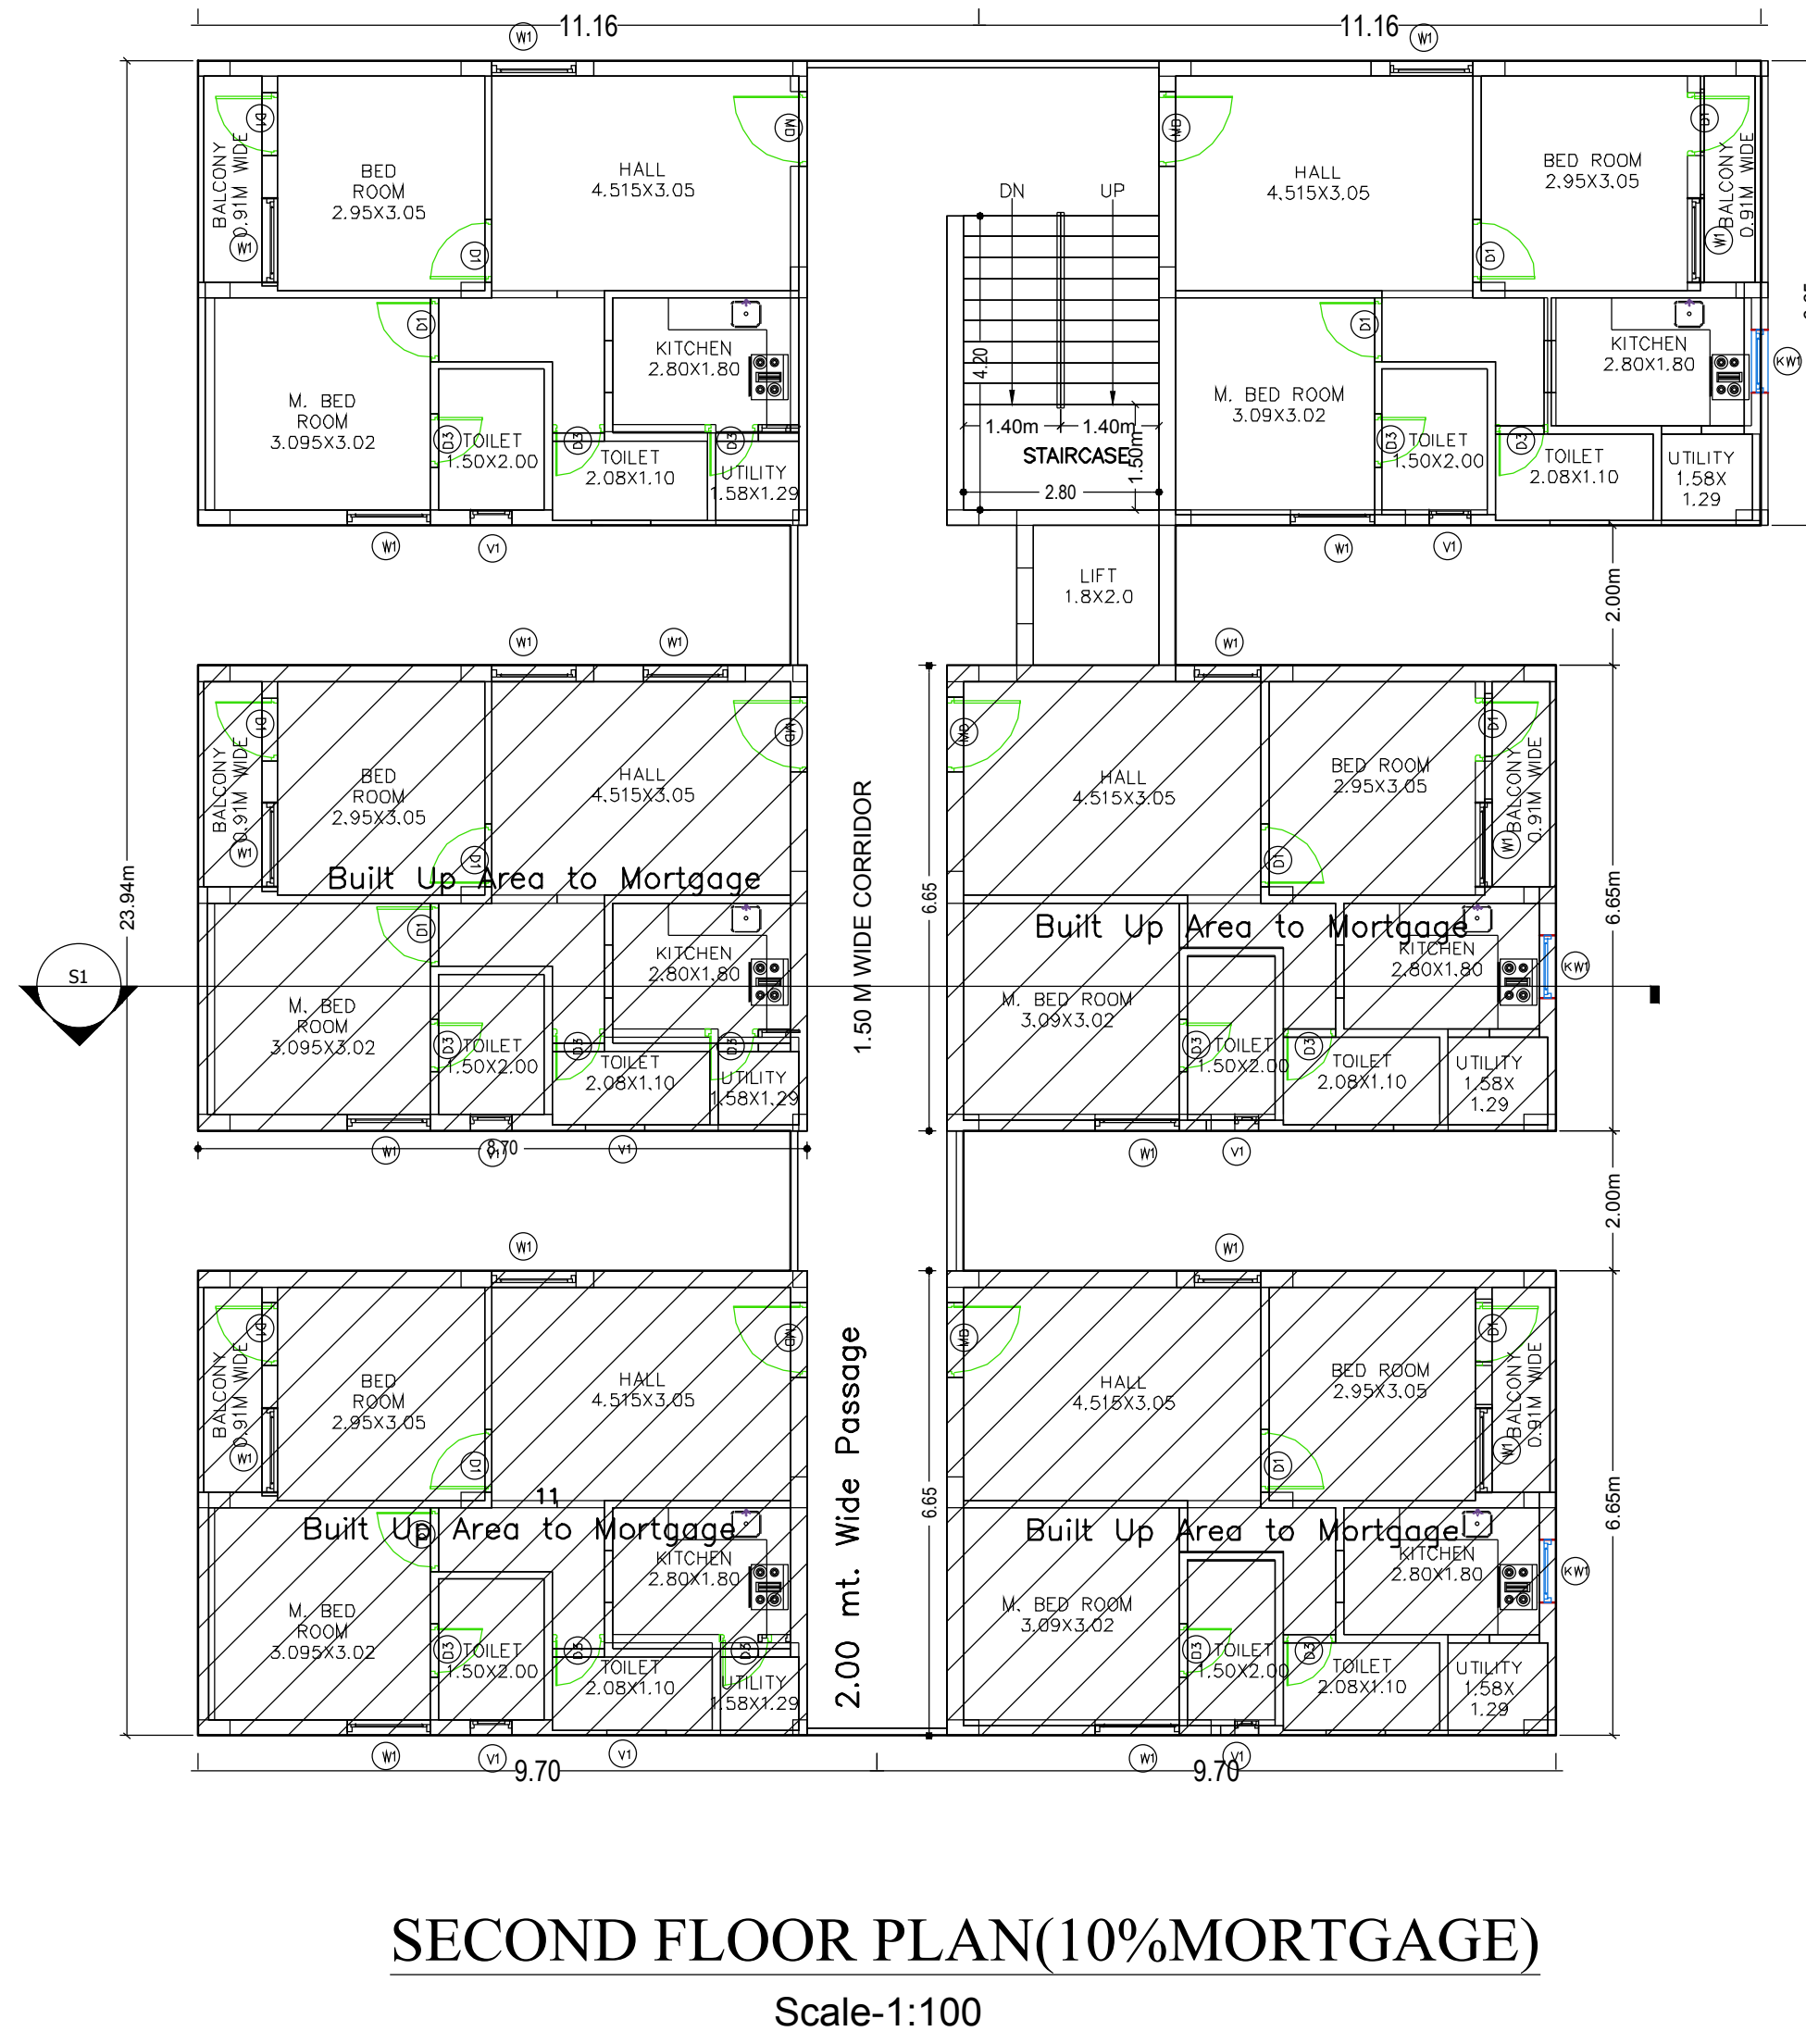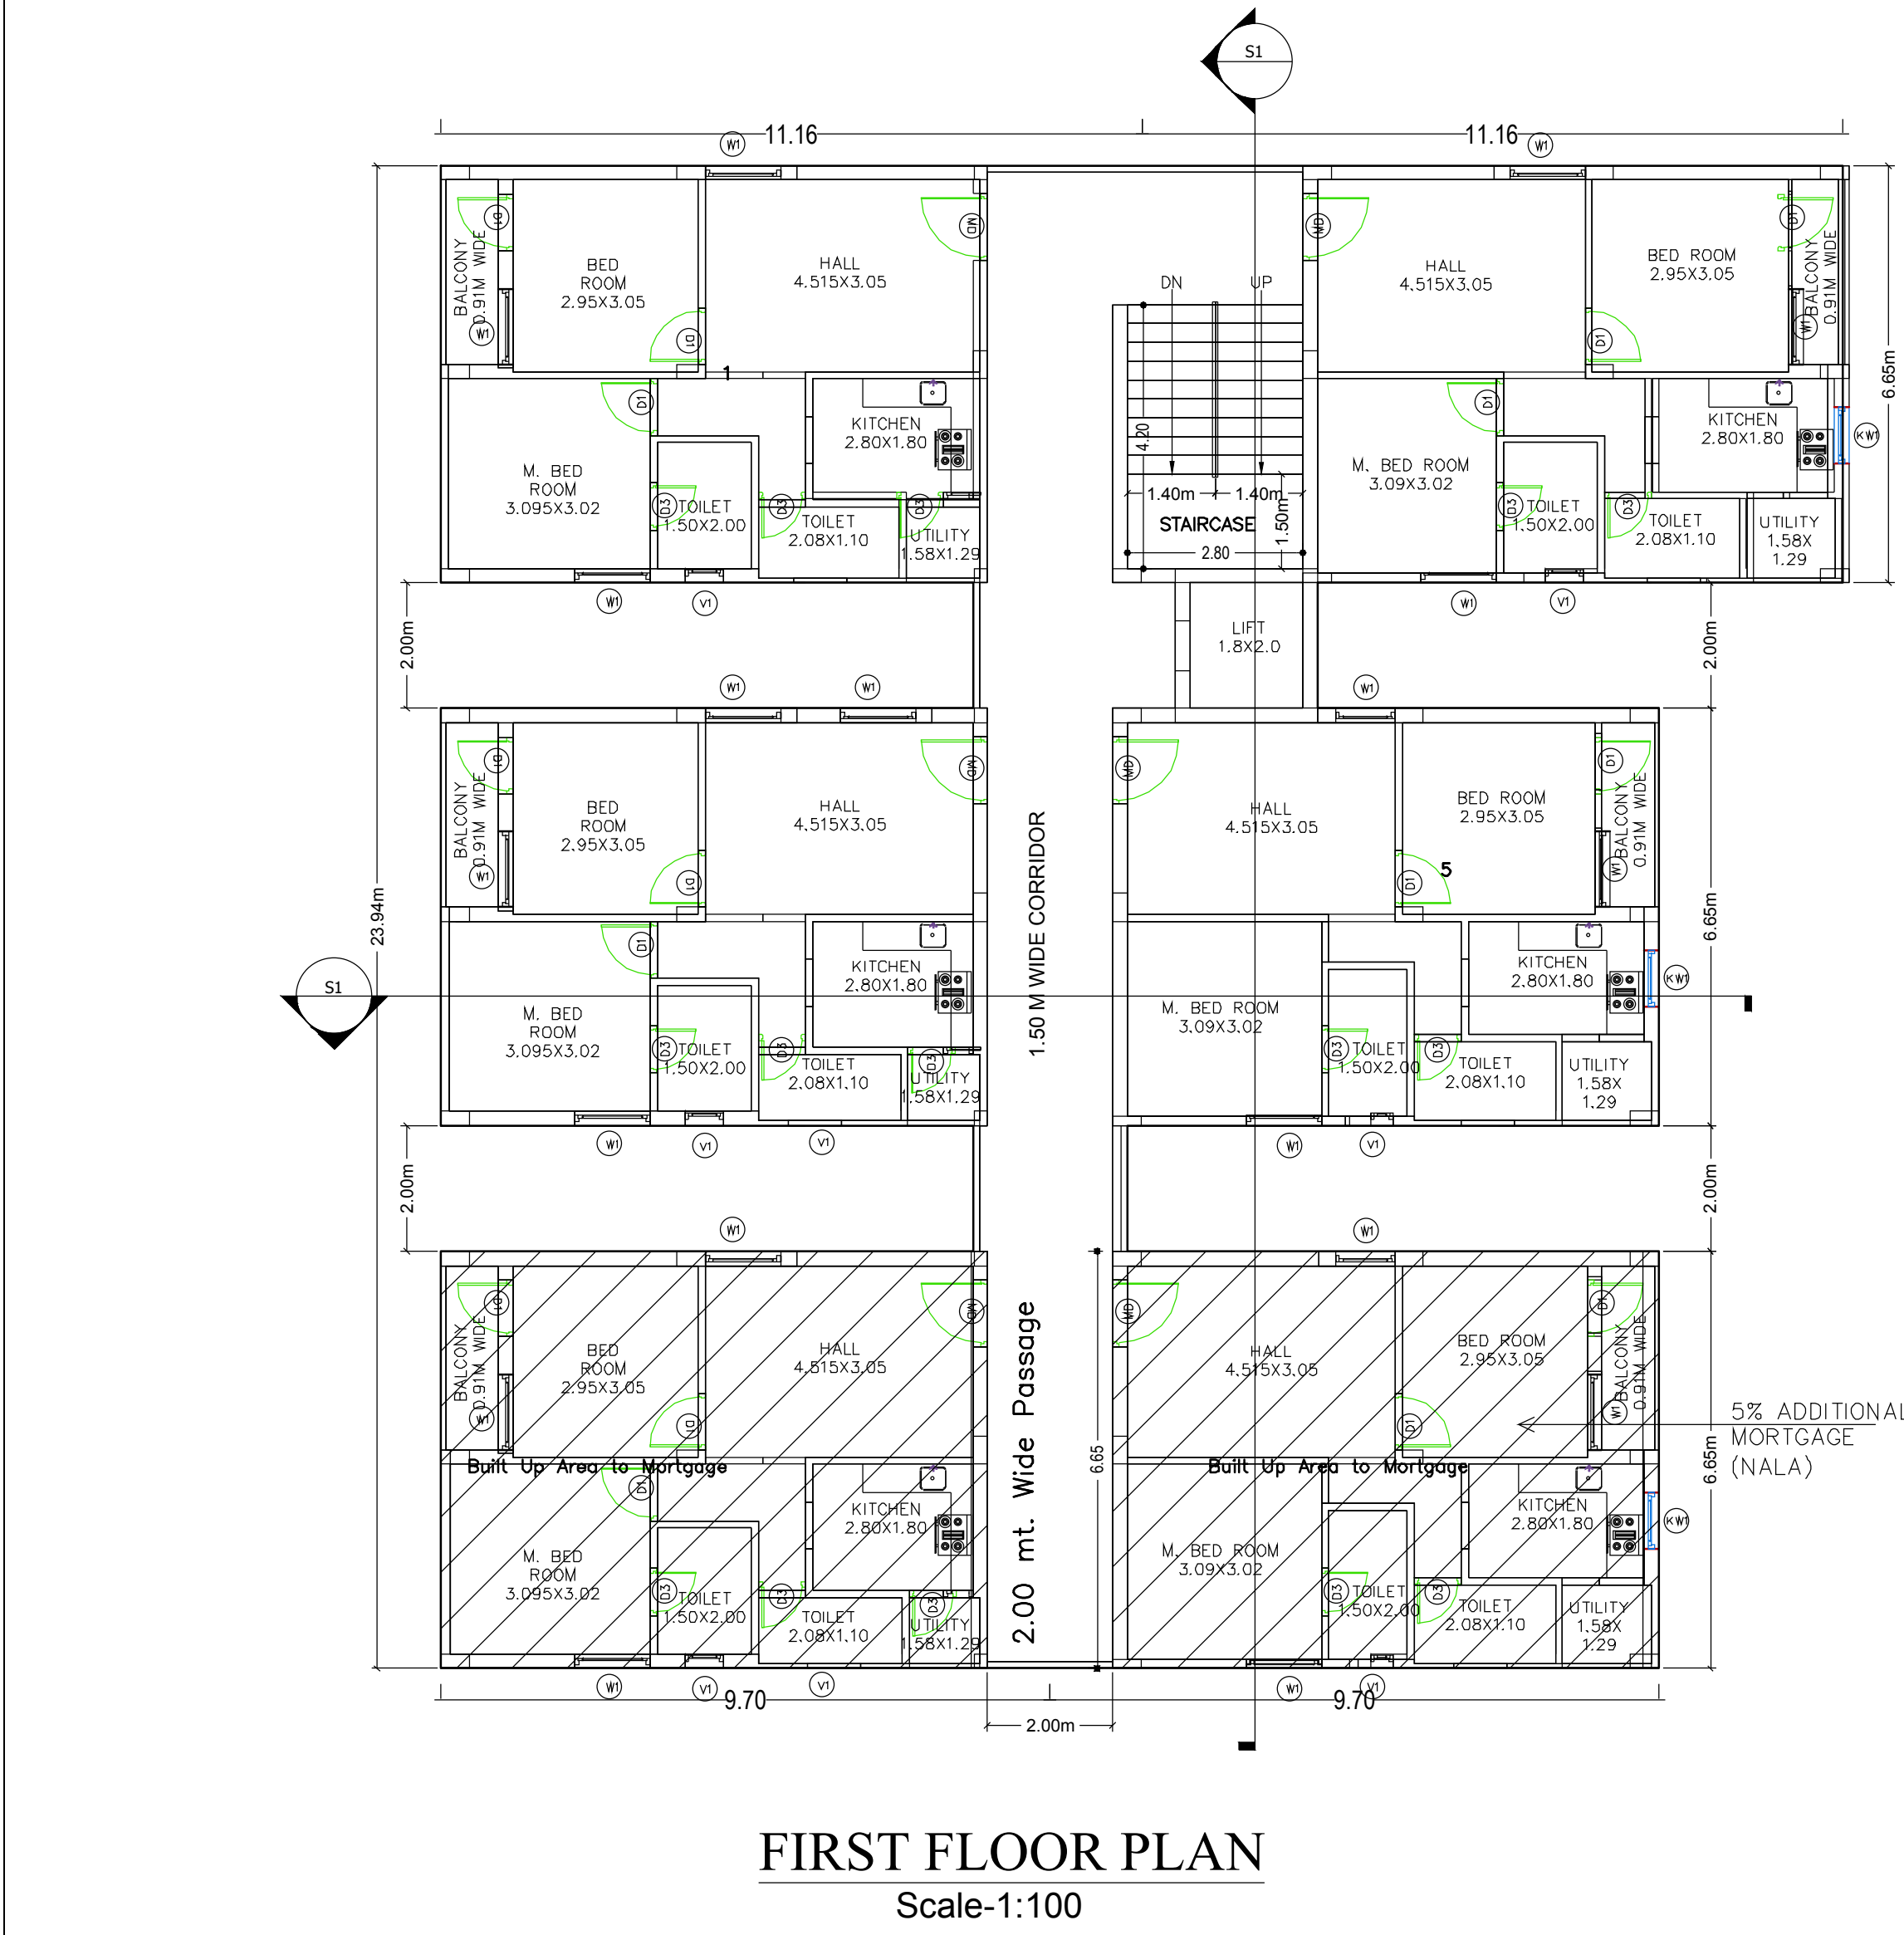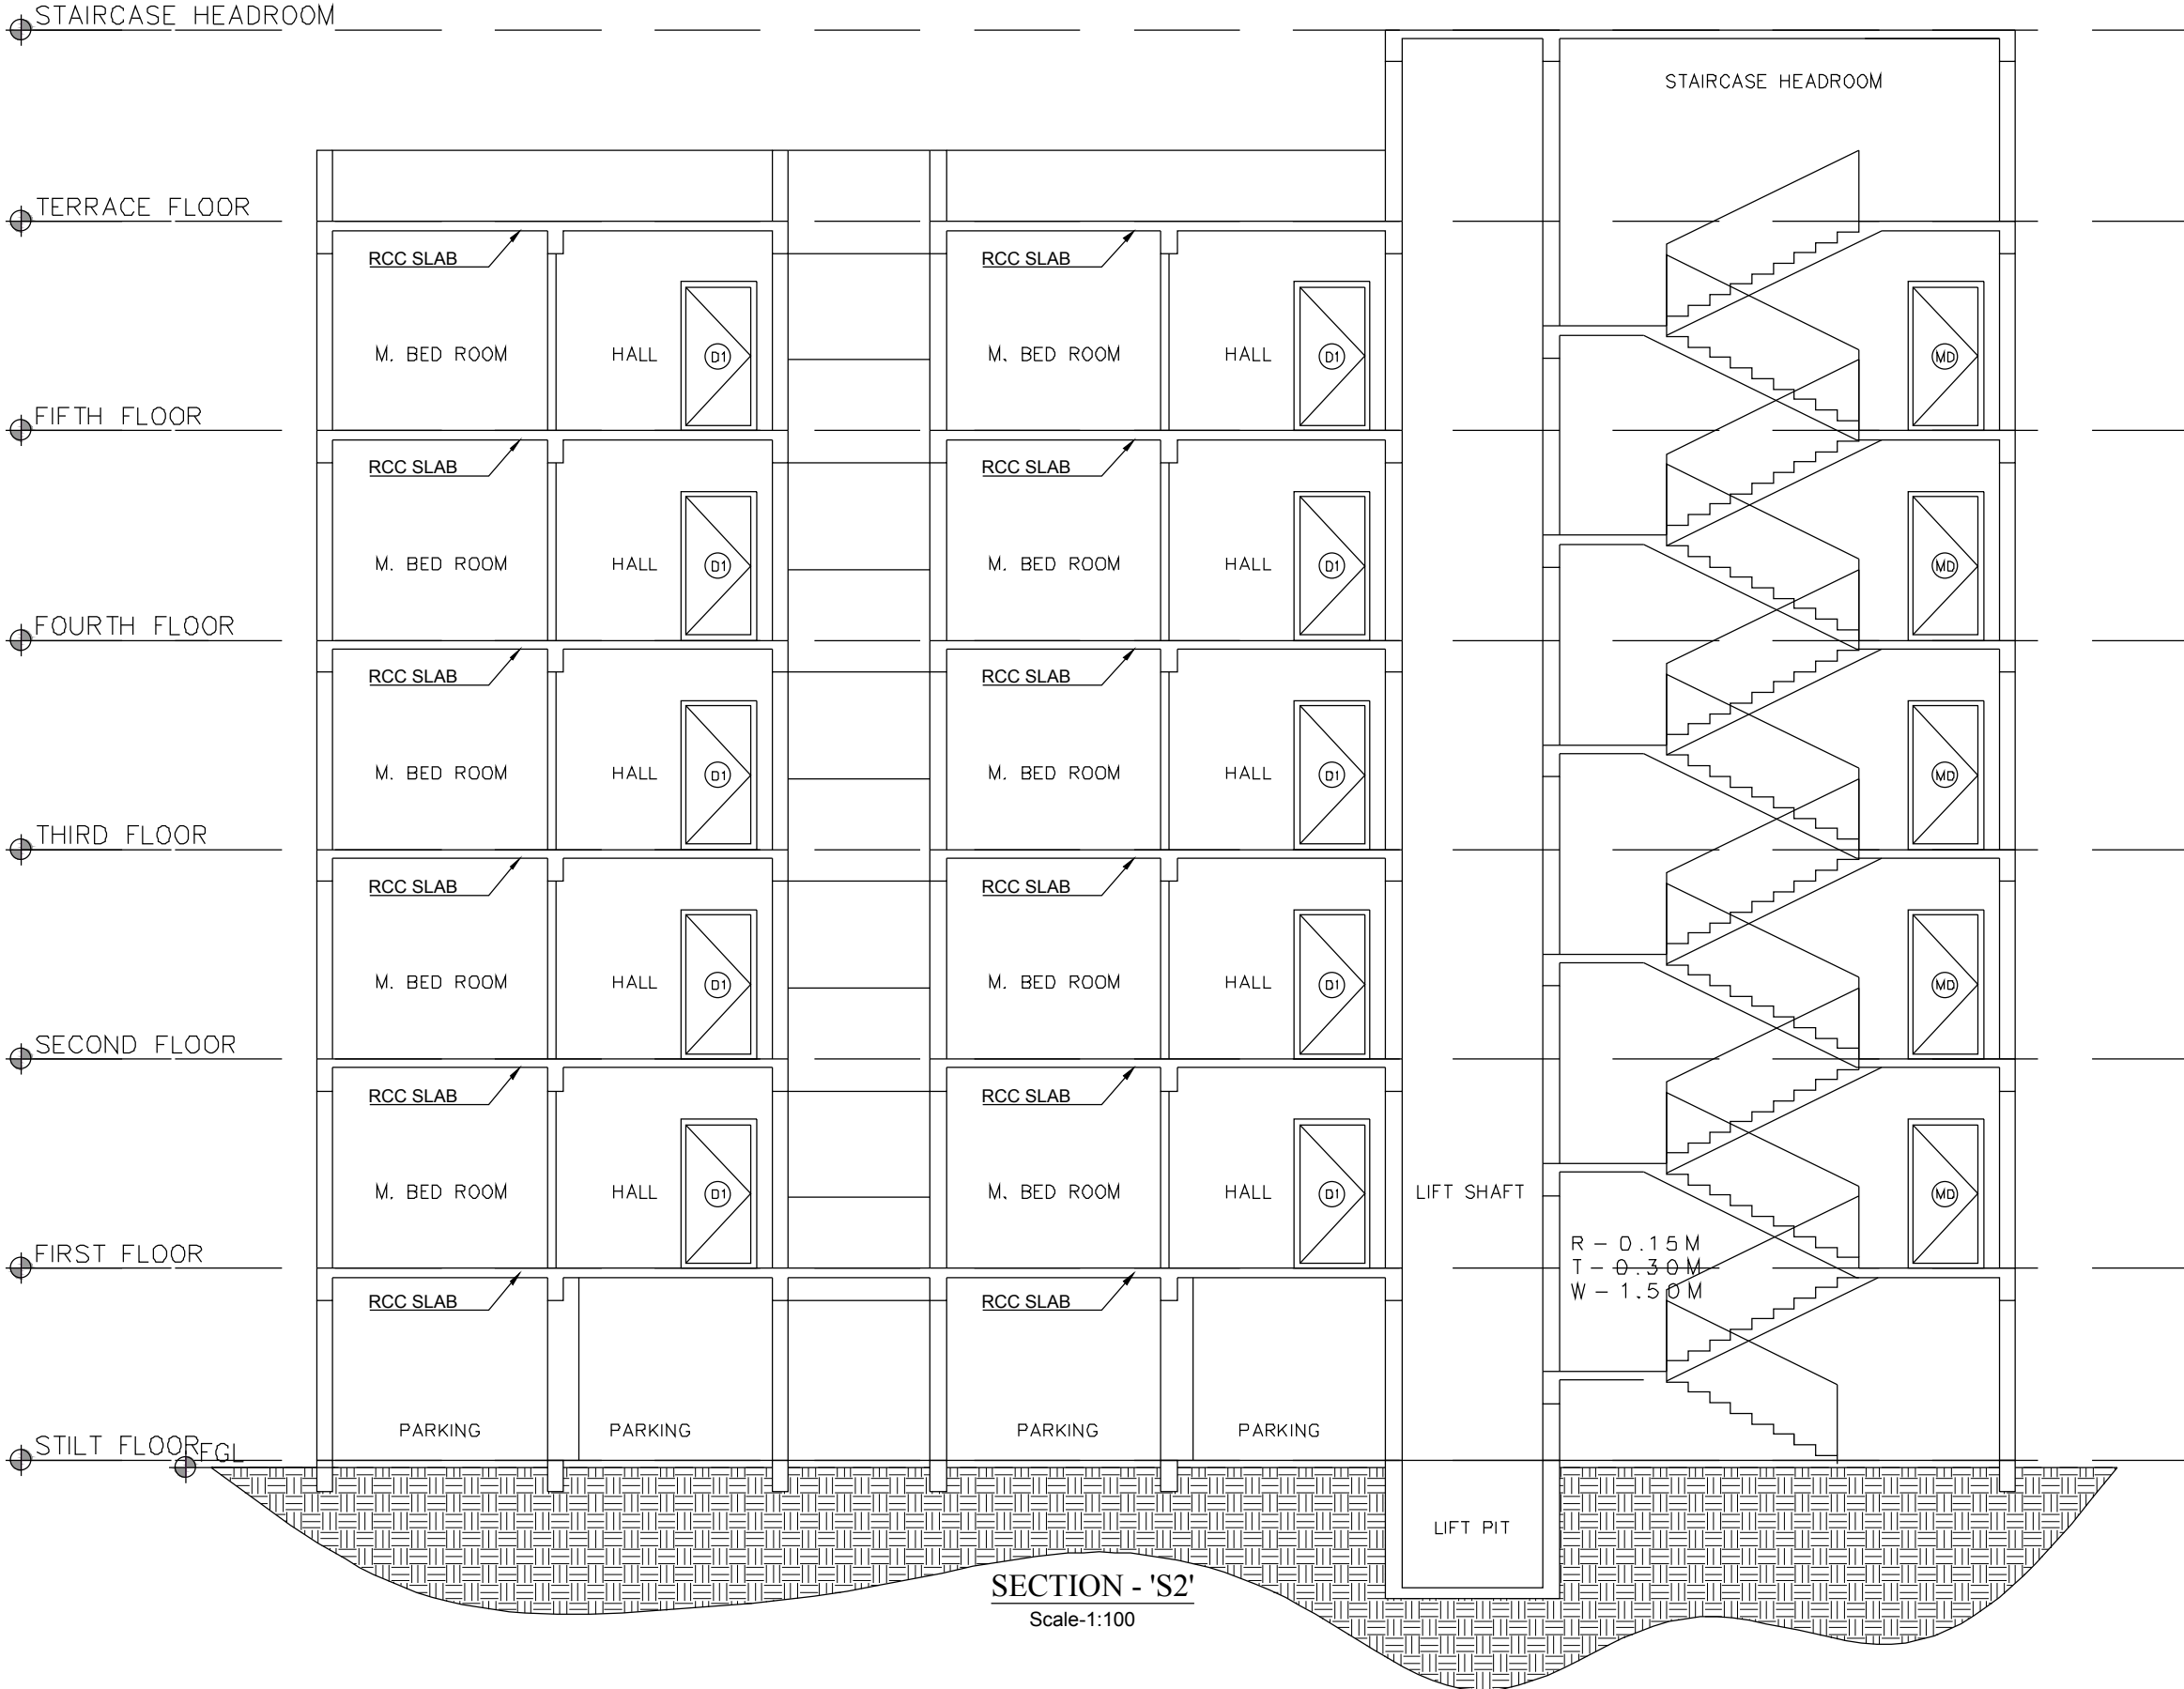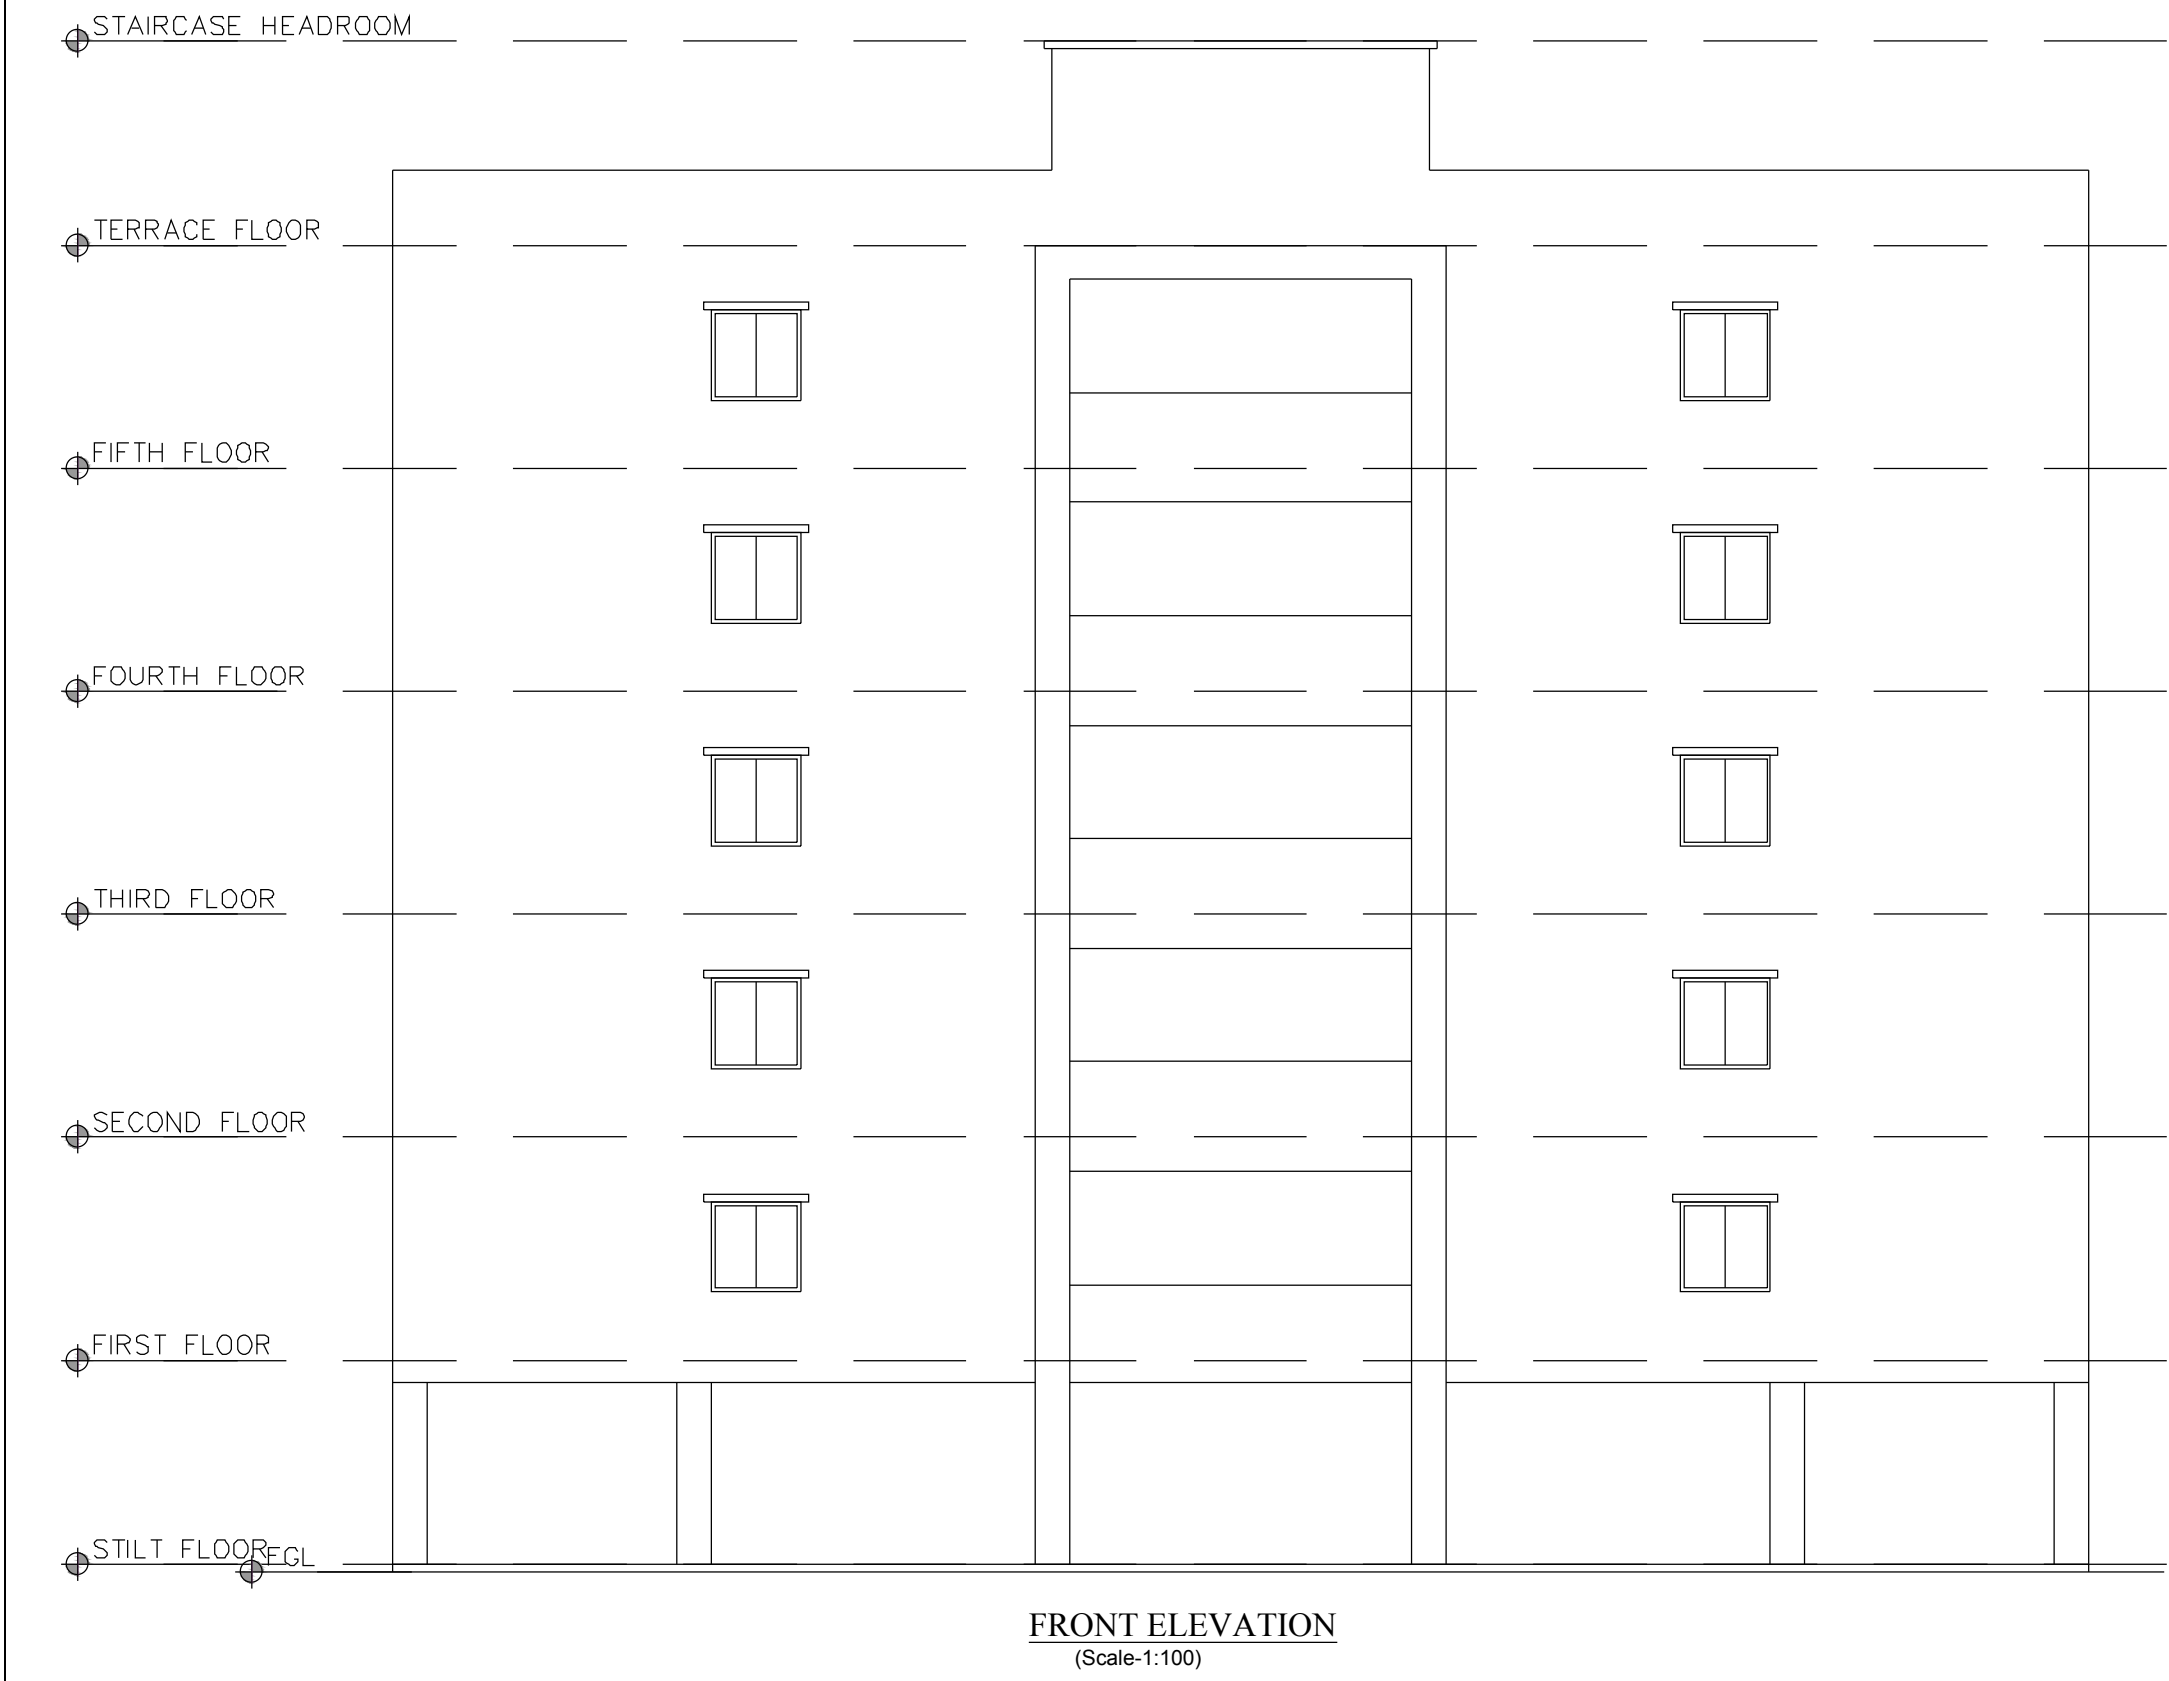

Building USE/SUBUSE Details					
Building Name	Building Use	Building SubUse	Building Type	Building Structure	Floor Details
BLDG (RESIDENTIAL)	Residential	Residential Bldg	NA	Non-Highrise Building	1 Stilt + 5 upper floors

Required Parking (Table 7a)								
Building Name	Type	SubUse	Area (Sq.mt.)	Units		Required Parking Area (Sq.mt.)	Car	
				Reqd.	Prop.		Reqd./Unit	Prop.
BLDG (RESIDENTIAL)	Residential	Residential Bldg	> 0	1	2110.79	464.37	1	-
Total :			-	-	-	464.37	0	16

Parking Check (Table 7b)					
Vehicle Type	Reqd.	No.	Area	Prop.	Area
Car	-	16	180.00	-	180.00
Other Parking	-	-	-	-	303.86
	464.37			180.00	483.86

Net BUA & Dwelling Units Details (Table 4c-1)						
Building	No. of Same Bldg	Total Built Up Area (Sq.mt.)	Deductions (Area in Sq.mt.)	Proposed Net BUA Area (Sq.mt.)	Total Net BUA Area (Sq.mt.)	Dwelling Units (No.)
BLDG (RESIDENTIAL)	1	2594.66	483.86	2110.80	2110.80	30
Grand Total :	1	2594.66	483.86	2110.80	2110.80	30.00

Building: BLDG (RESIDENTIAL)					
Floor Name	Total Built Up Area (Sq.mt.)	Deductions (Area in Sq.mt.)	Proposed Net BUA Area (Sq.mt.)	Total Net BUA Area (Sq.mt.)	Dwelling Units (No.)
Stilt Floor	483.86	0.00	0.00	0.00	00
First Floor	422.16	0.00	422.16	422.16	06
Second Floor	422.16	0.00	422.16	422.16	06
Third Floor	422.16	0.00	422.16	422.16	06
Fourth Floor	422.16	0.00	422.16	422.16	06
Fifth Floor	422.16	0.00	422.16	422.16	06
Terrace Floor	0.00	0.00	0.00	0.00	00
Total	2594.66	483.86	2110.80	2110.80	30
Total Number of Same Buildings :	1				
Total :	2594.66	483.86	2110.80	2110.80	30

1. TECHNICAL APPROVAL IS HERE BY ACCORDED FOR ONLY Residential Apartment Building (90%+ Upper Floors) Dwelling Units on plot No. 22P, 23, 24, 1000	
--	--

SCHEDULE OF JOINERY:				
BUILDING NAME	NAME	LENGTH	HEIGHT	NOS
BLDG (RESIDENTIAL)	D	0.54	2.10	05
BLDG (RESIDENTIAL)	D	0.57	2.10	10
BLDG (RESIDENTIAL)	D	0.59	2.10	10
BLDG (RESIDENTIAL)	D	0.60	2.10	05
BLDG (RESIDENTIAL)	D	0.63	2.10	05
BLDG (RESIDENTIAL)	D	0.65	2.10	09
BLDG (RESIDENTIAL)	D	0.69	2.10	01
BLDG (RESIDENTIAL)	D	0.75	2.10	85
BLDG (RESIDENTIAL)	D	0.90	2.10	80
BLDG (RESIDENTIAL)	MD	1.07	2.10	30

SCHEDULE OF JOINERY:				
BUILDING NAME	NAME	LENGTH	HEIGHT	NOS
BLDG (RESIDENTIAL)	W	0.47	1.20	10
BLDG (RESIDENTIAL)	V	0.56	1.20	05
BLDG (RESIDENTIAL)	W	0.58	1.20	05
BLDG (RESIDENTIAL)	V	0.60	1.20	20
BLDG (RESIDENTIAL)	W	0.62	1.20	04
BLDG (RESIDENTIAL)	W	0.72	1.20	11
BLDG (RESIDENTIAL)	V	0.75	1.20	05
BLDG (RESIDENTIAL)	V	0.85	1.20	30
BLDG (RESIDENTIAL)	W	1.20	1.20	30
BLDG (RESIDENTIAL)	W	1.21	1.20	05
BLDG (RESIDENTIAL)	W	1.24	1.20	05
BLDG (RESIDENTIAL)	W	1.26	1.20	30
BLDG (RESIDENTIAL)	W	1.46	1.20	25

OWNER'S NAME AND SIGNATURE

BUILDERS NAME AND SIGNATURE

ARCHITECT'S NAME AND SIGNATURE

STRUCTURAL ENGINEER'S NAME AND SIGNATURE