


BLOCK	NO.OF PARKINGS
UBA	35
UBB	25
UBC	35
UBD	35
UBE	31
UBF	25
TOTAL	186

Direction

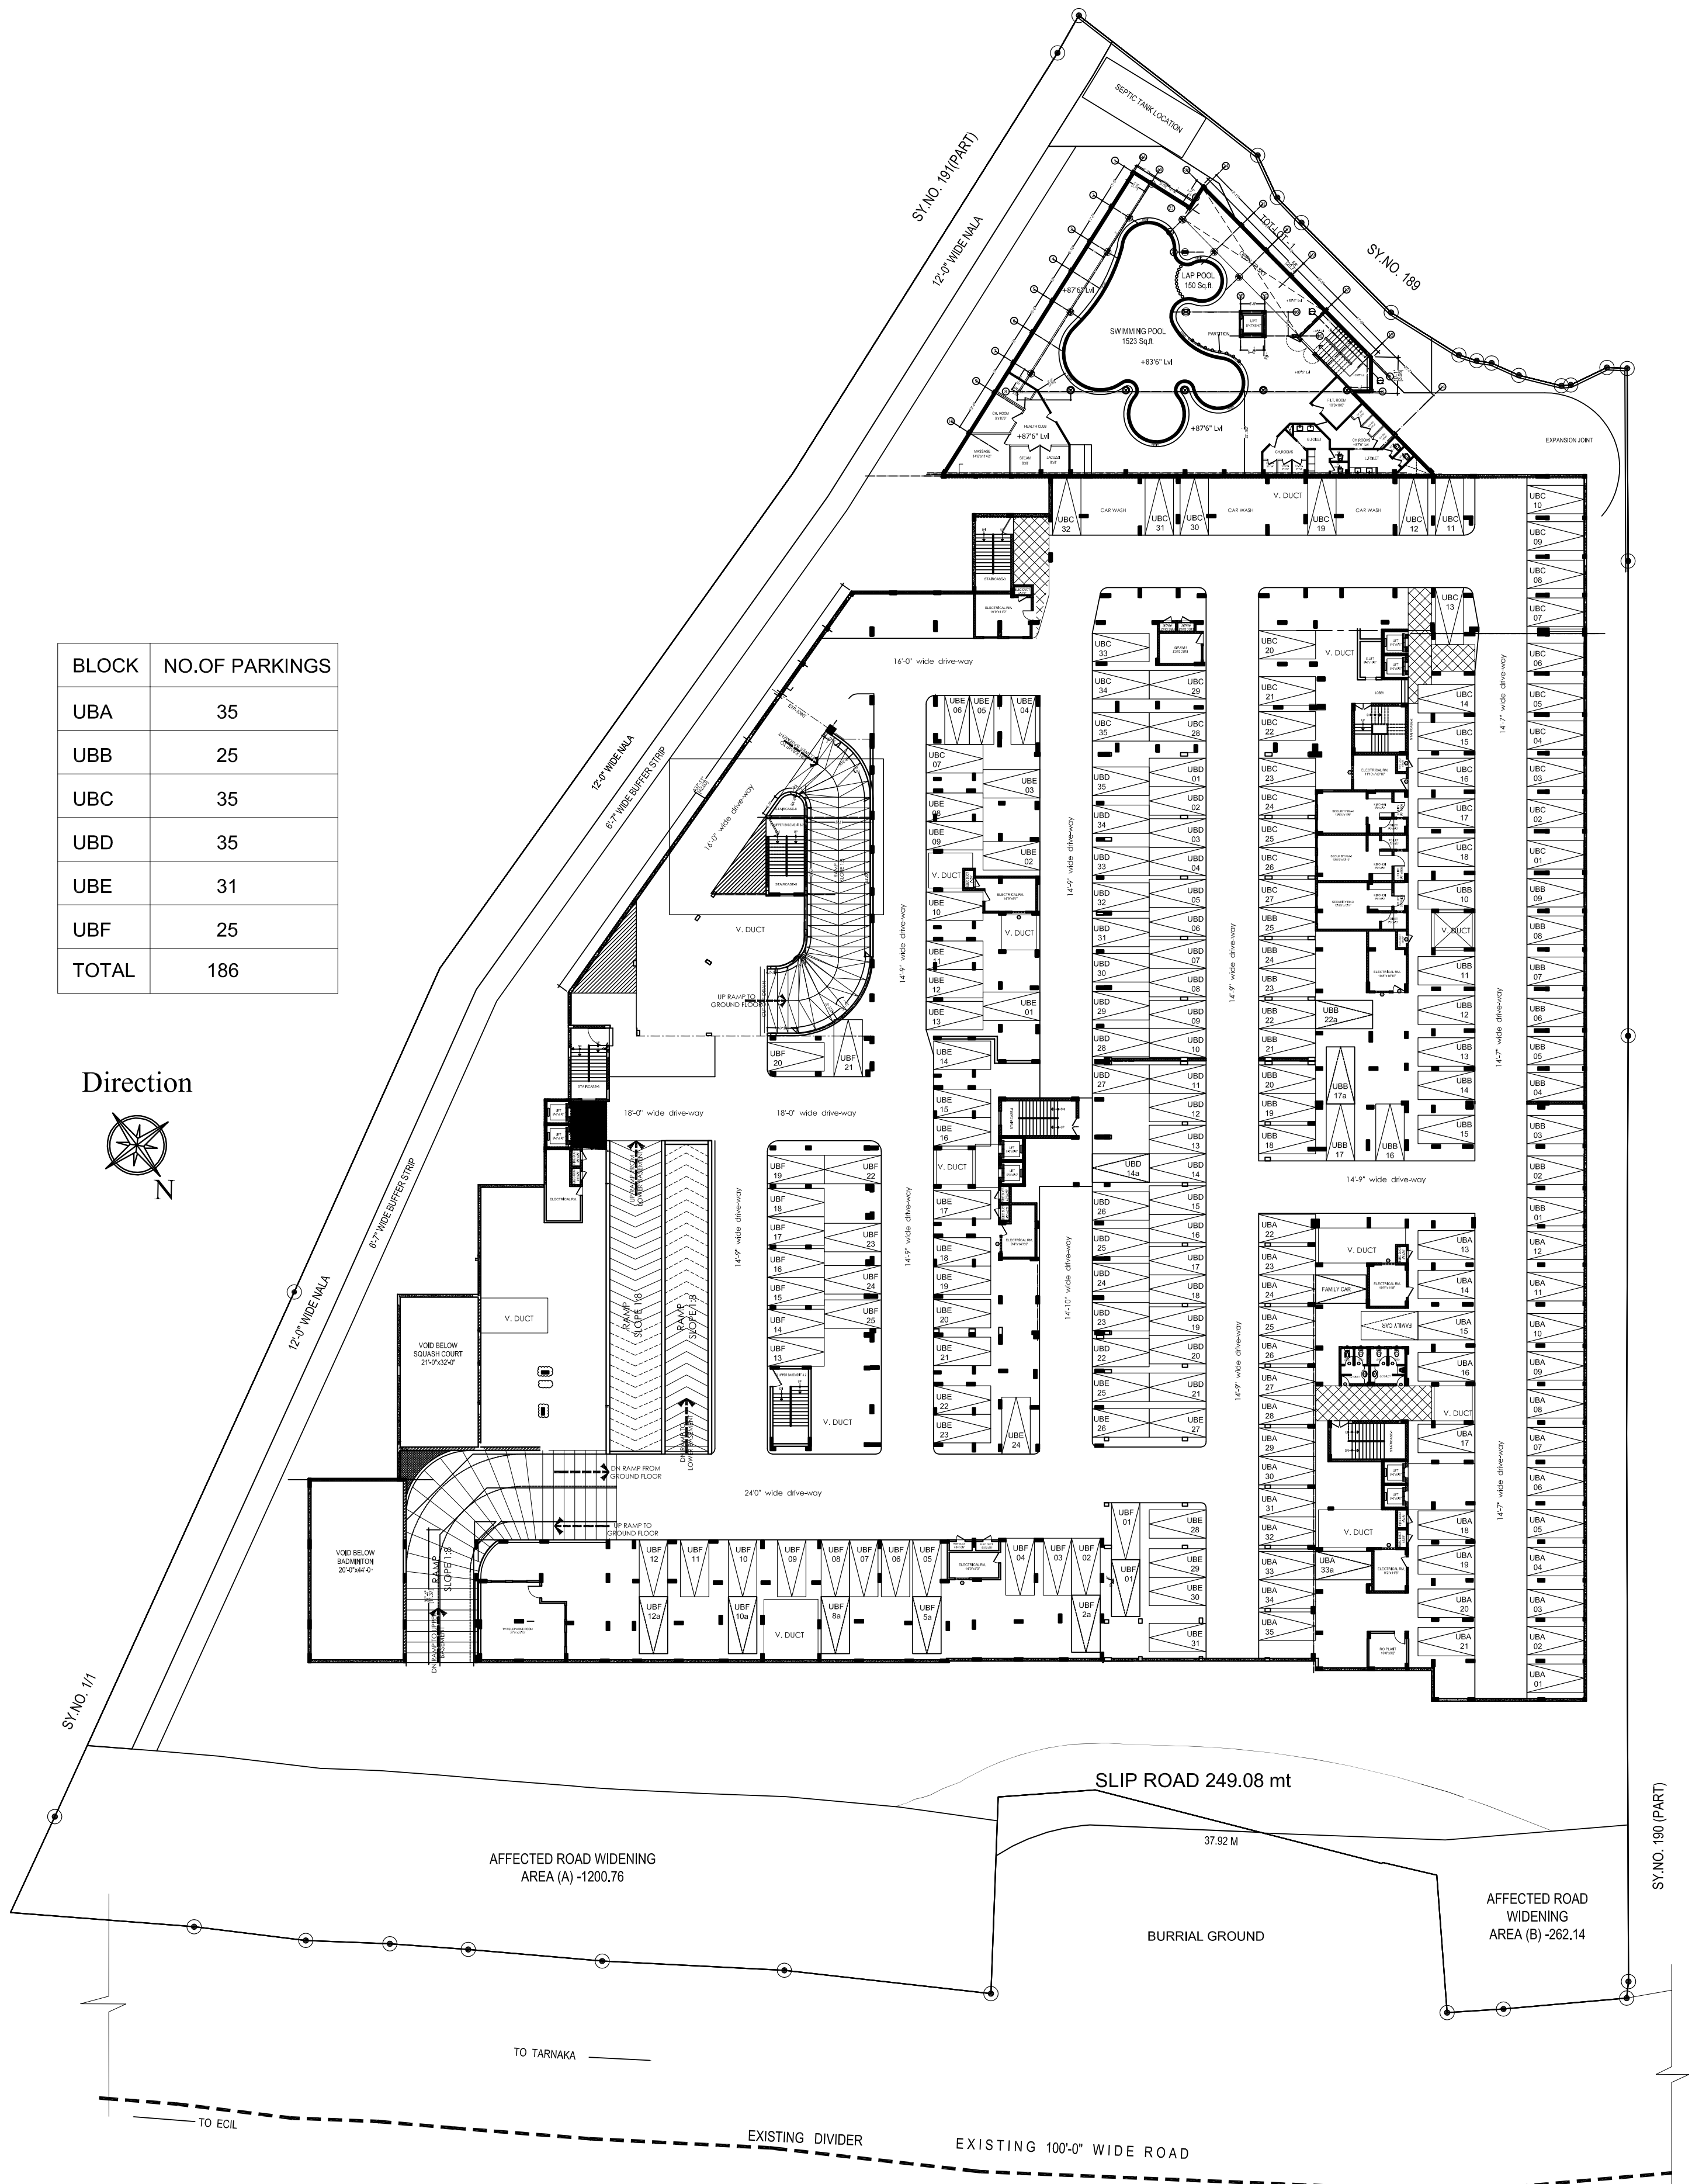

LOWER BASEMENT PARKING PLAN

BLOCK	NO.OF PARKINGS
LBA	39
LBB	28
LBC	40
LBD	40
LBE	35
LBF	30
TOTAL	212

Direction

