


32'-10"

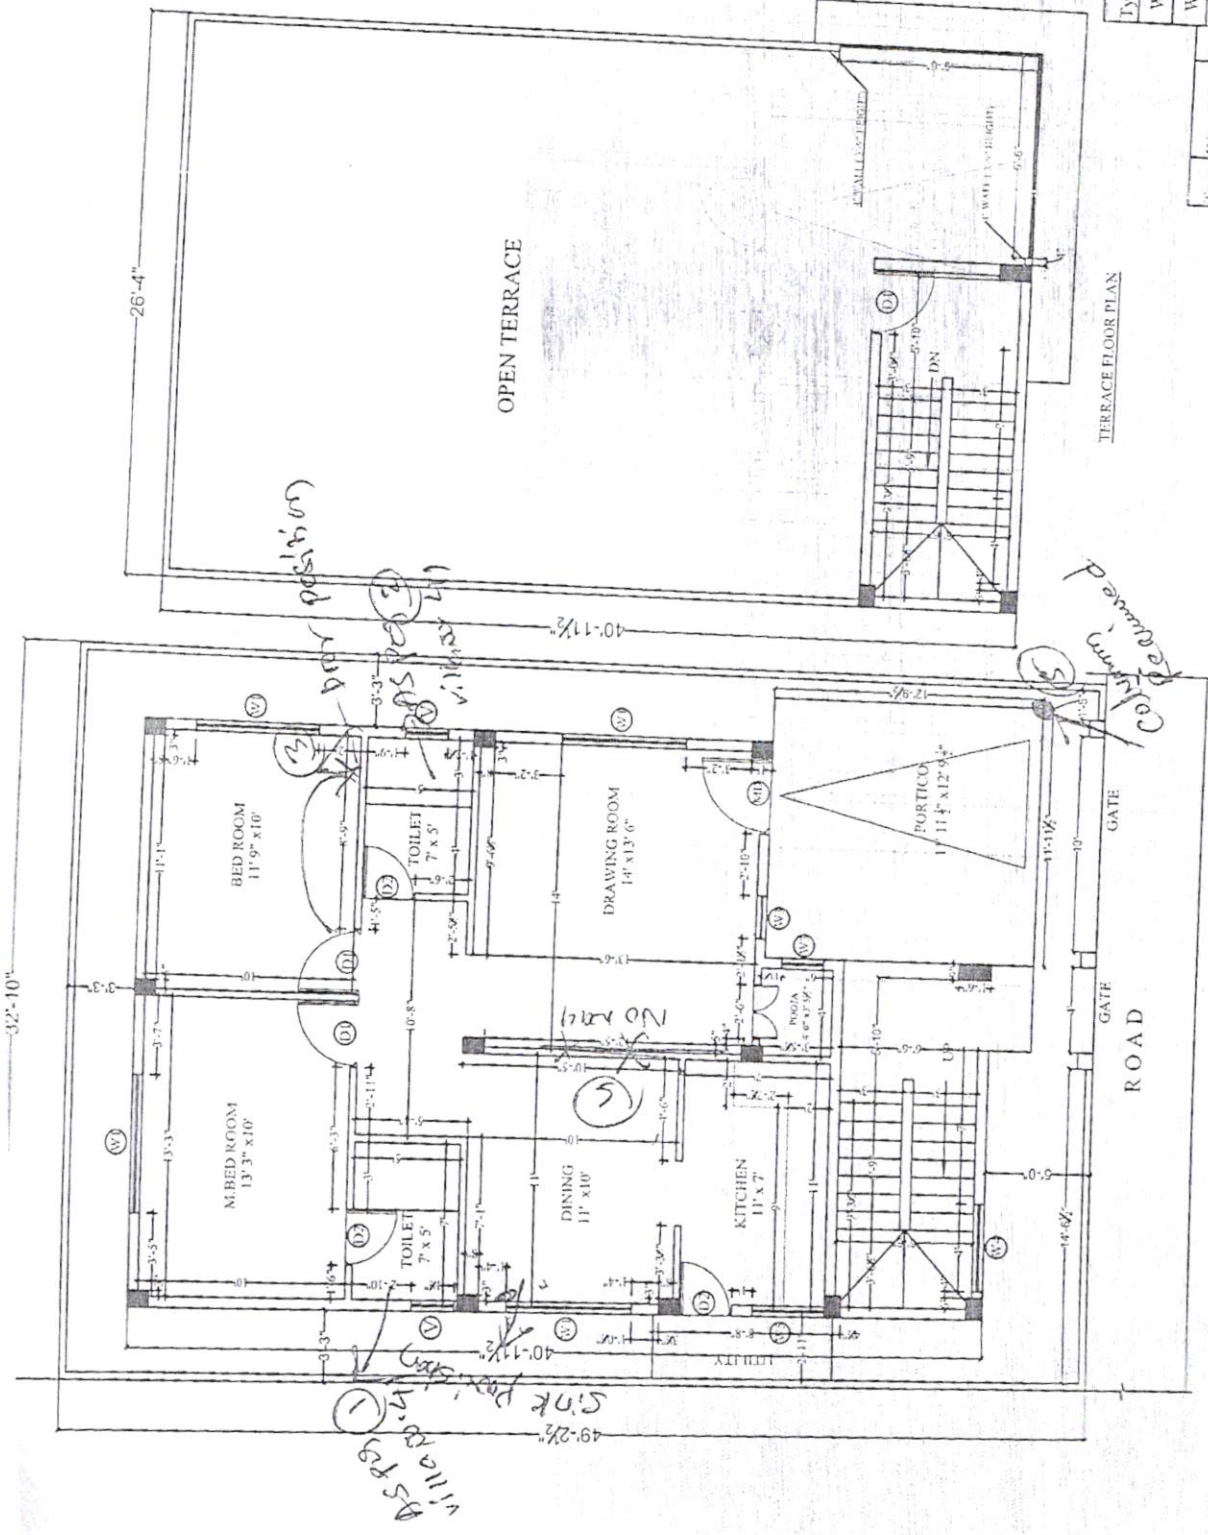

GROUND FLOOR PLAN

TERRACE FLOOR PLAN

Type	Dimensions	No	Type	Dimensions	No
W1	6' X 4'	4	W2	4' X 3'	0
W3	2' X 4'	2	W4	4' X 4'	1
W5	3' 6" X 3'	1	W6	2' X 2'	2
D1	3' X 7'	2	D2	2' 6" X 7'	3
D3	3' 6" X 7'	2	D4	2' X 2'	2

Description	Direction	Owners & Developers :	Date :	Prepared By :	Approved By :	Scale :	Promoted by :
MIRVAT GUDA : TYPE - A1 (SIMPLEX) WORKING DRAWINGS - SHOWING UTILITY AREA SIZE		Modi Properties Pvt Ltd. Project Name & Phase : AVR Gulmohar Homes	01/08/2018	Modhiv	Solam Modi	N.T.S	Modi Properties Pvt. Ltd. Phone: +91-40-66335551