


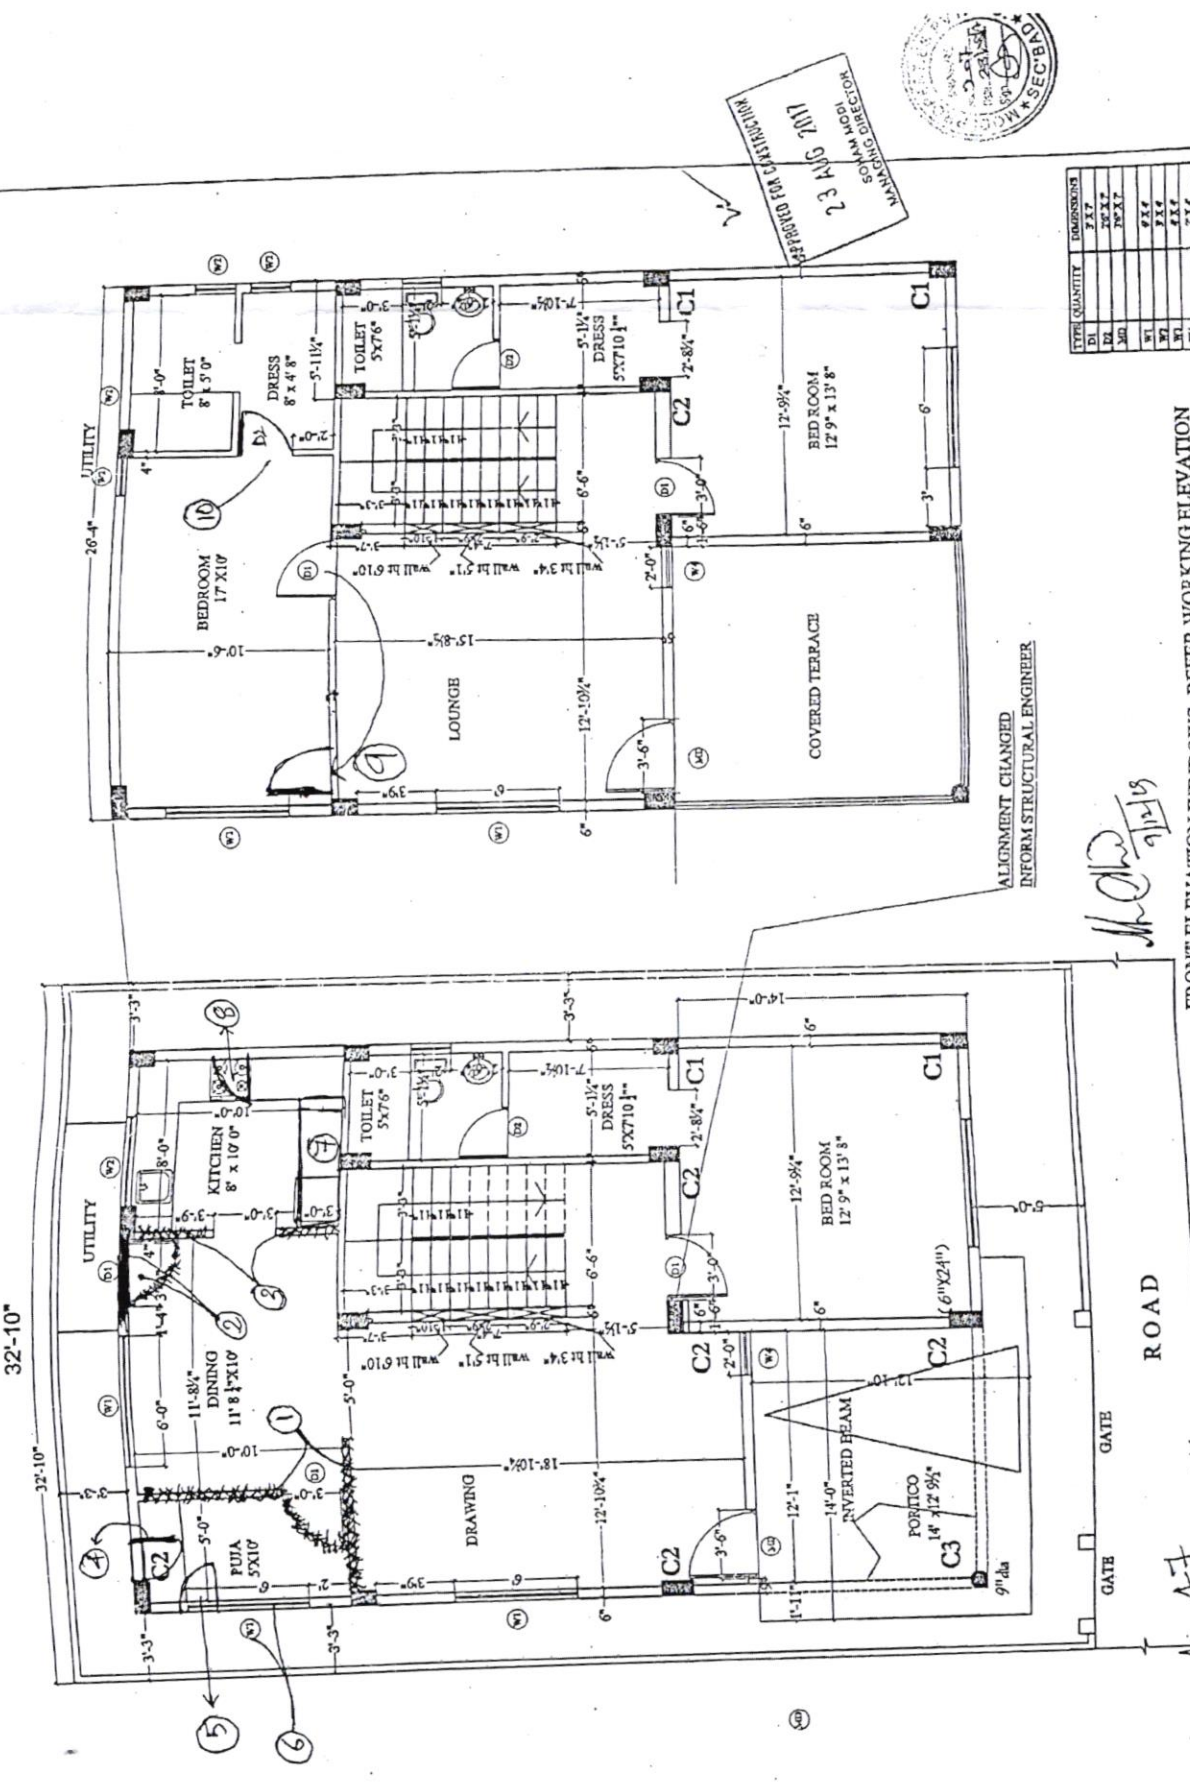

Villa No. 47
A2-288

GROUND FLOOR PLAN		FRONT ELEVATION WINDOWS- REFER WORKING ELEVATION	
Description	Direction	Owners & Developers :	Date :
TYPE - A2	N	Modi Properties & Investment Pvt Ltd.	31.05.17
		Project Name & Phase :	14.08.17
		Approved By :	Architectural Associates
			Modi Properties & Investments Pvt. Ltd.
			Investments Pvt. Ltd.
			23, 627, 5551




23 AUG 2017
MANAGING DIRECTOR



ALIGNMENT CHANGED
INFORM STRUCTURAL ENGINEER


V.No.47 As per this plan.

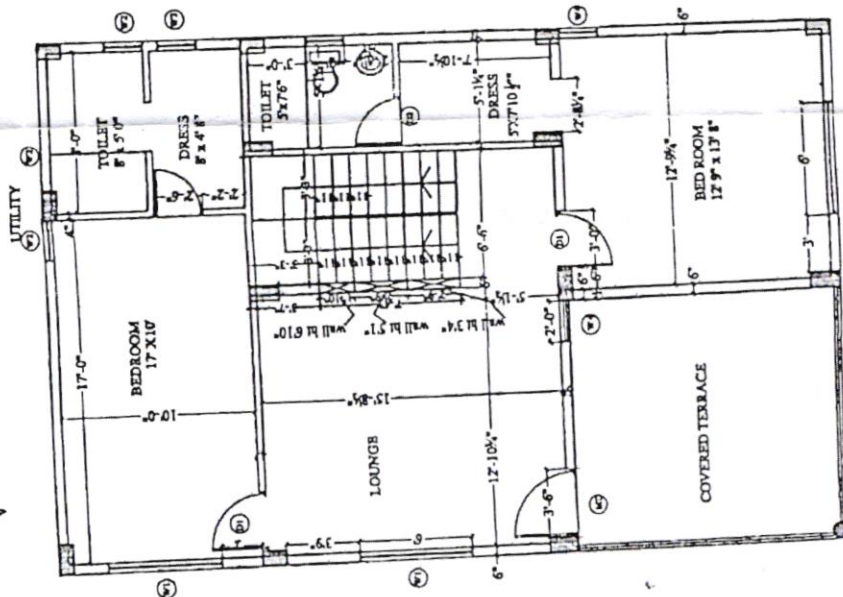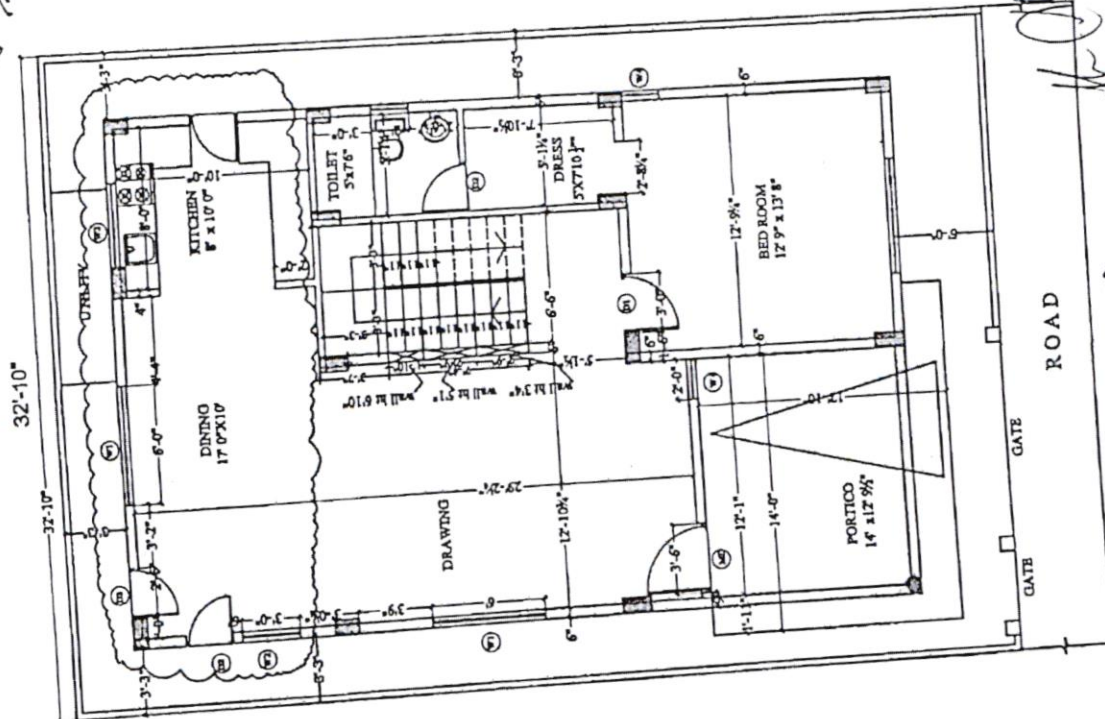

APPROVED BY
13 AUG 2019
SCTAM MODI
MANAGING DIRECTOR


Villa No. 47 (A7-55112)

ADDITIONS & ALTERATIONS PLAN OF TYPE - A2

VILLA NO.16 (3BHK)

OWNERS & DEVELOPERS:

Modi Properties & Investment Pvt Ltd.

Project Name & Phase:

Direction: N

Scale: N.T.S

Approved By: Soham Modi

31.03.17

07.08.19

Promoted By: Modi Properties & Investments Pvt Ltd.

Phone: +91-40-66335551

