

[illegible]


ALIGNMENT CHANGED
INFORM STRUCTURAL ENGINEER

FRONT ELEVATION WINDOWS-REFER WORKING ELEVATION

GROUND FLOOR PLAN


Owners & Developers :

Owners & Developers:

Date:

7

Modi Properties &

TYPE - A2


Project Name & Phase:

Project Name & phase:

Approved

14

Investments PVL Ltd.

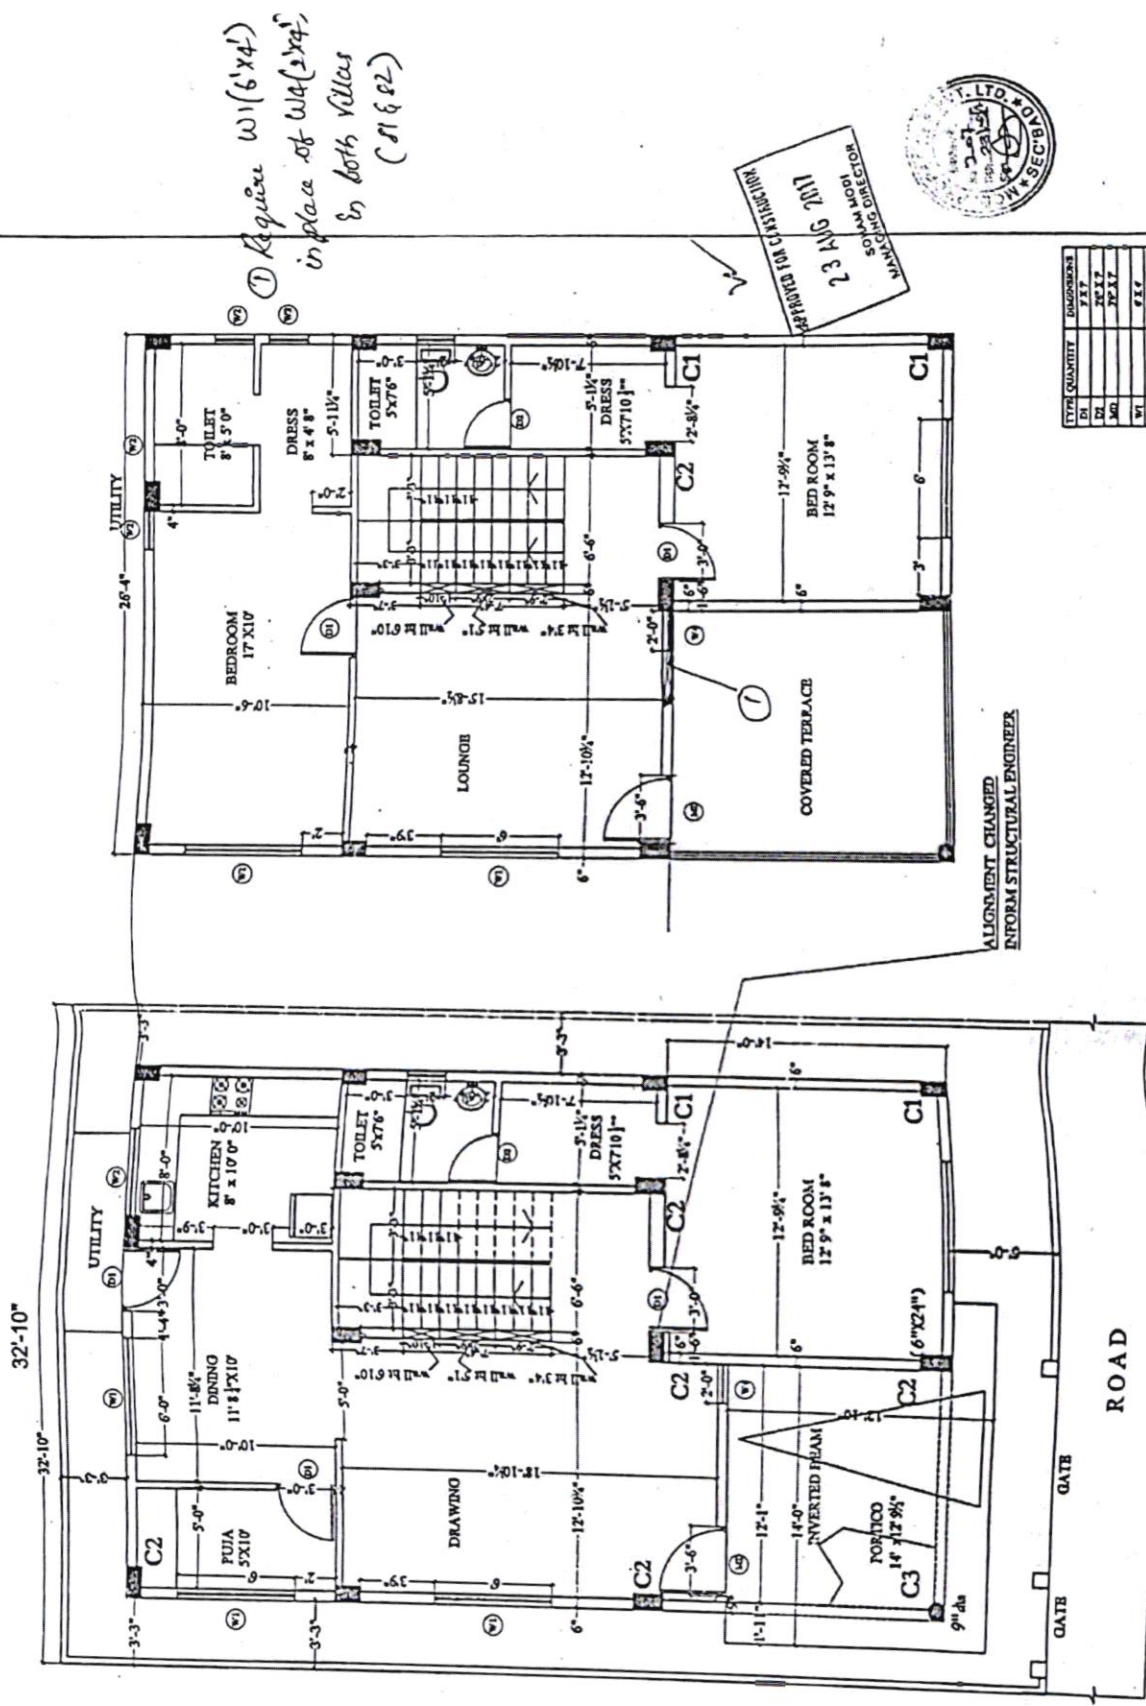

N.No's 81 and 82

GROUND FLOOR PLAN

TYPE - A2

Description

Owners & Developers: Modi Properties & Investment Pvt Ltd

Date: 31.05.17

Direction

Approved by: Soham Modi

Project Name & Page:

Promoted by: Mod Properties & Investment Pvt Ltd