




REVISIONS
NO. 1
DATE 10-6-2020
BY P. R. K. M.

NO.	REVISION	DATE	BY
1	AS PER COMMENTS	10-6-2020	P. R. K. M.
2			
3			
4			
5			
6			
7			
8			
9			
10			


P. R. K. M.
10-6-2020

10-6-2020


ALIGNMENT CHANGED
FROM STRUCTURAL ENGINEER

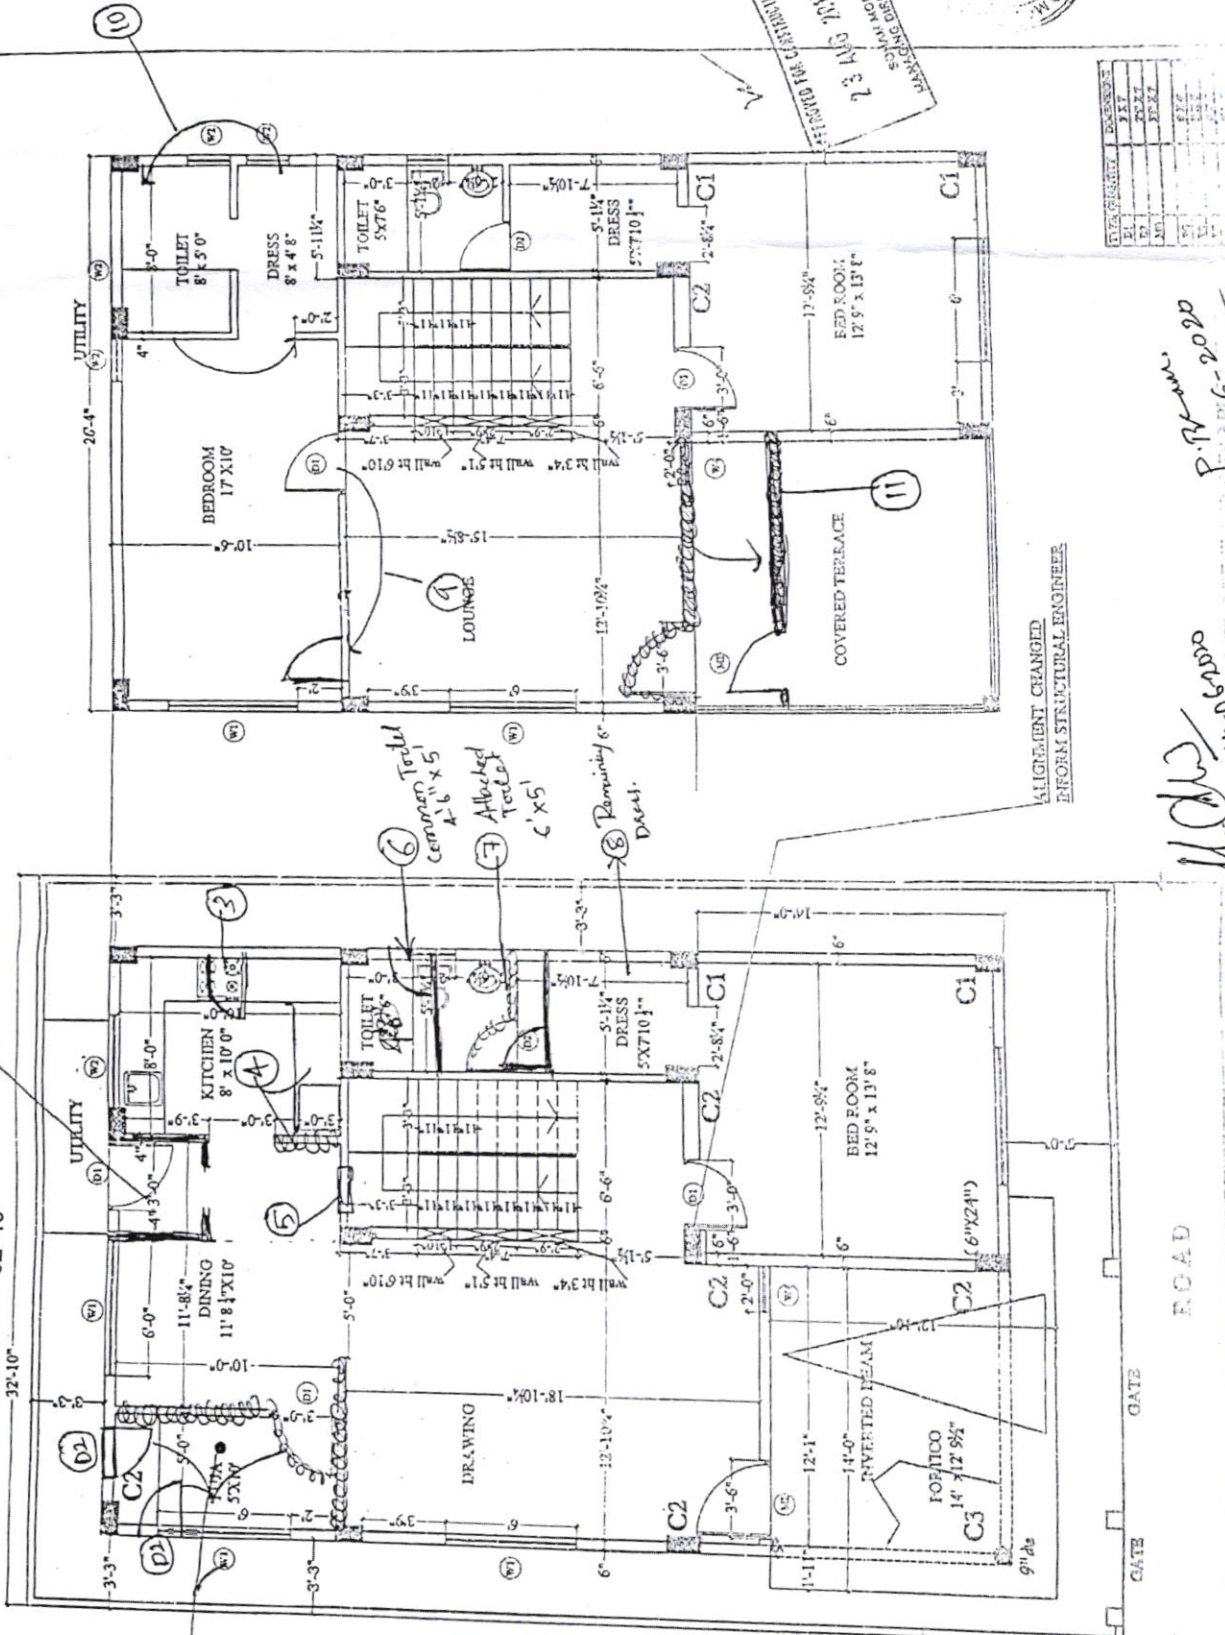


10-6-2020
P. R. K. M.

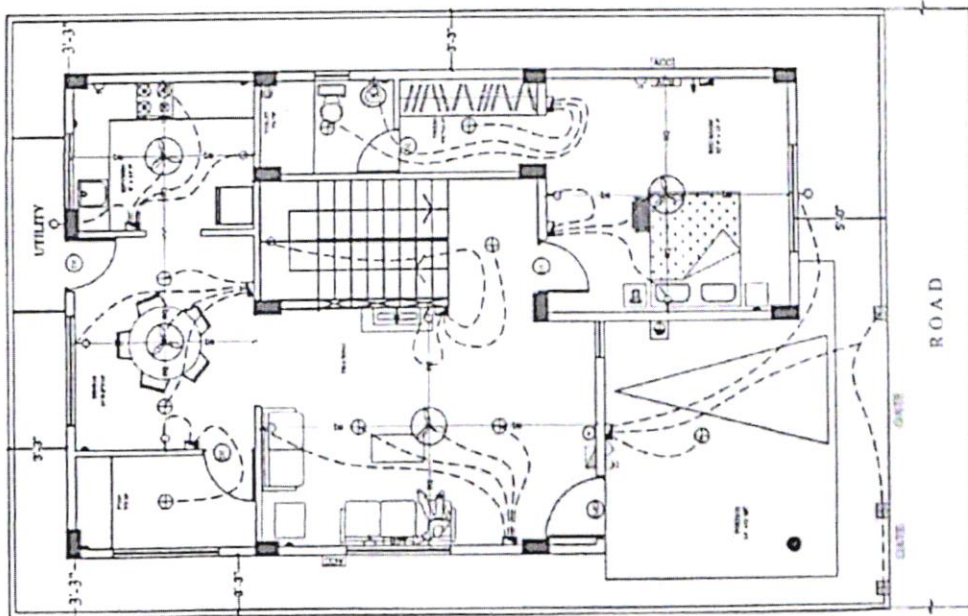

GROUND FLOOR PLAN

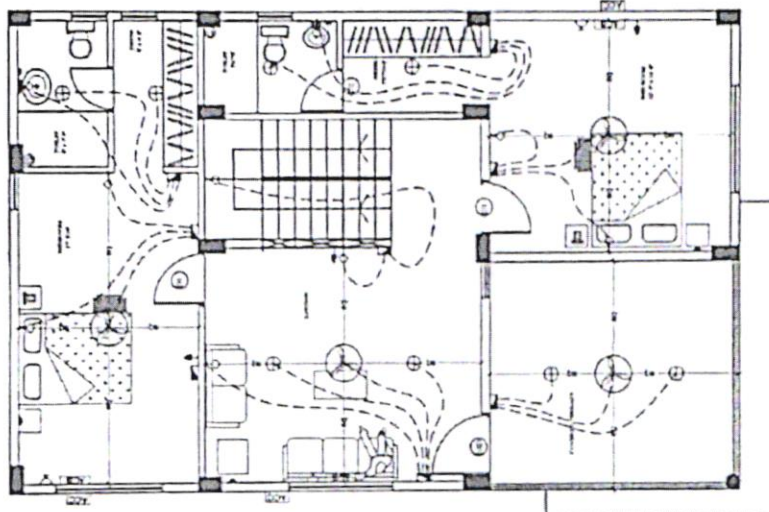

FIRST FLOOR PLAN

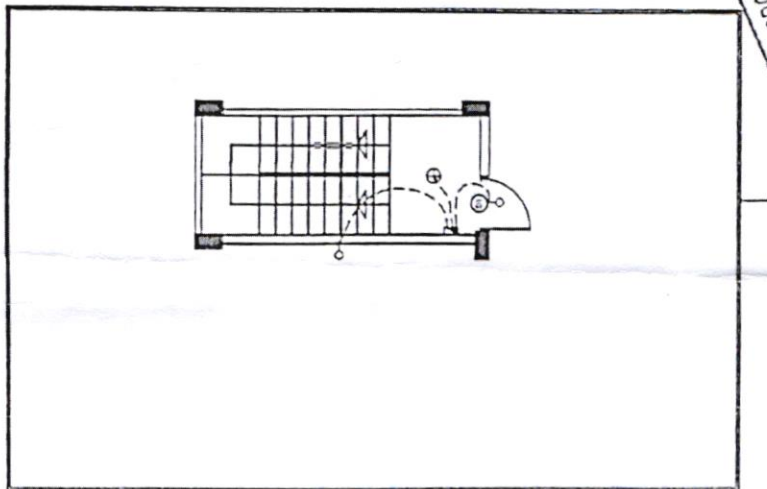

TERRACE FLOOR PLAN

LEGEND :-




Top of the electric meter box should be

APPROVED FOR CONSTRUCTION
25 NOV 2020
SOFHAM MO
MANAGING DIR

10-6-2020
P. B. B. B.
10-6-2020

Description	Orientation	Owner & Developers	Date	Promoted by
REVISED ELECTRICAL PLAN TYPE - A2 (3BHK)	N	Modi Properties Pvt Ltd	23/11/19	Modi Properties Pvt. Ltd
		Project Name & Phase :		Phone: +91-40-66135551
		AVR Gulmohar Homes		
		Scale		N.T.S
		Prepared By :		
		Approved By :		

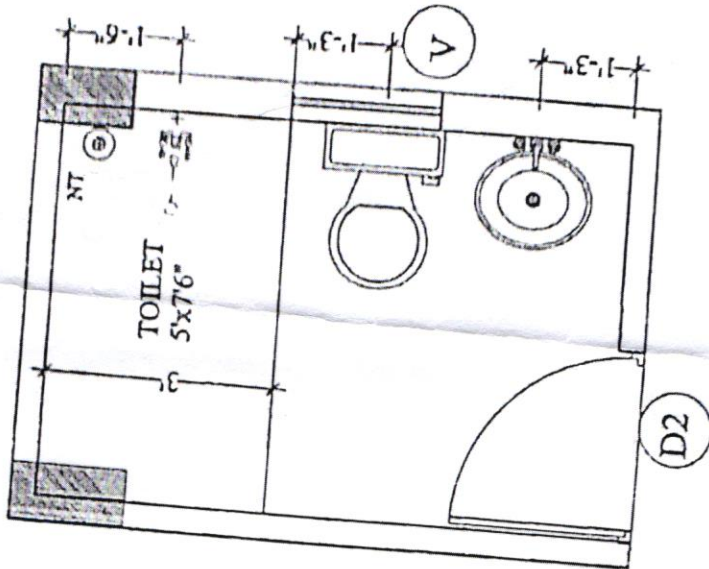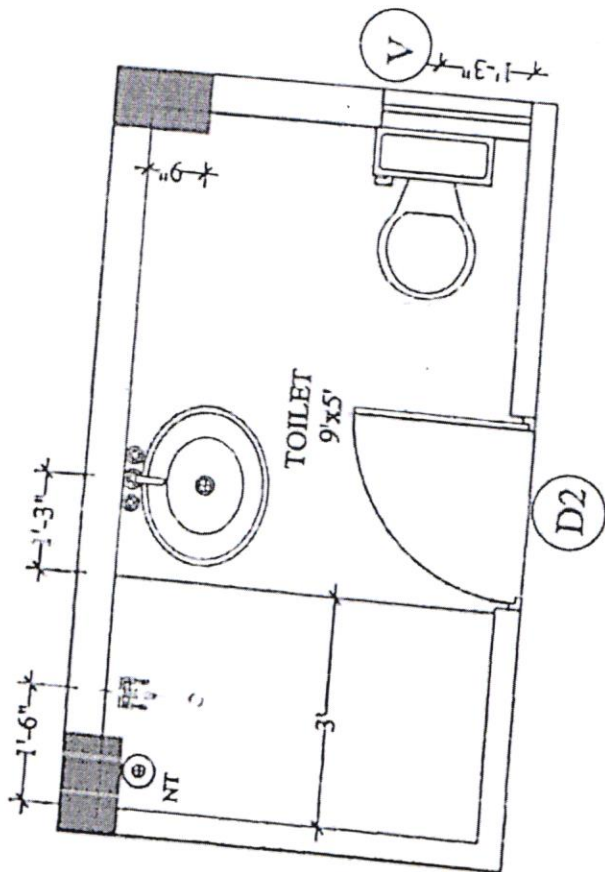

APPROVED FOR CONSTRUCTION
01 OCT 2019
SOHAM MODI
MANAGING DIRECTOR

Description

TYPE - A33BHK - TOILET LAYOUT

Direction



Owners & Developers :

Modi Properties Pvt Ltd.

Project Name & Phase :

AVR Gulmohar homes

Date :

01/10/2019

Prepared By :

Soham Modi

Approved By :

Scale :

N.T.S

Promoted by

Modi Properties Pvt. Ltd.

Phone: +91-40-66335551

Modi
10-06-2019