



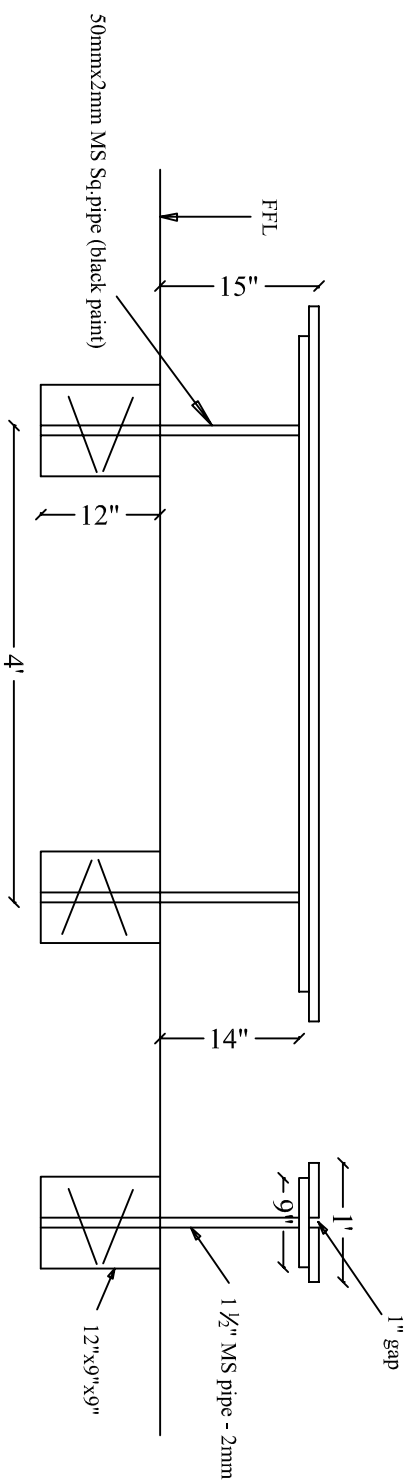

FRONT VIEW

SIDE VIEW

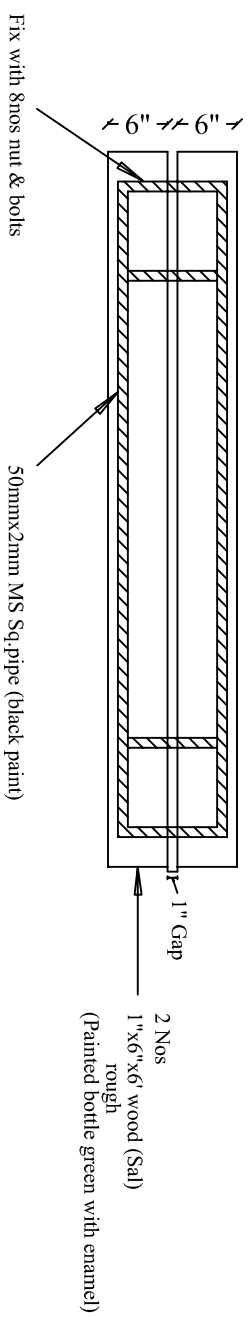

MS FRAME TOP VIEW

Description	Direction	Owners & Developers :	Date :	Promoted by
STANDARD DESIGN FOR GARDEN BENCH		Modi Properties & Investment Pvt Ltd.	Prepared By :	Modi Properties & Investments Pvt. Ltd.
		Project Name & Phase :	Approved By :	
		SERENE FARMS	Scale :	
			N.T.S	Phone:+91-40-66335551