
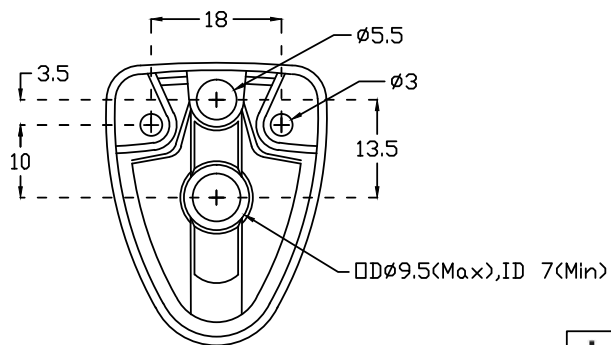
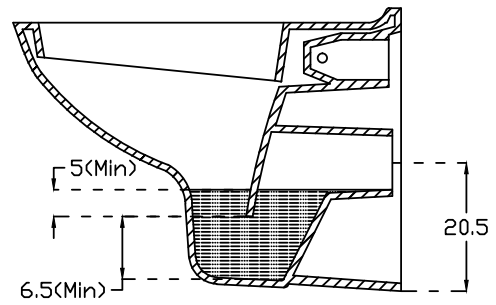
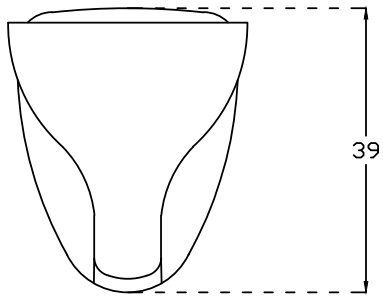


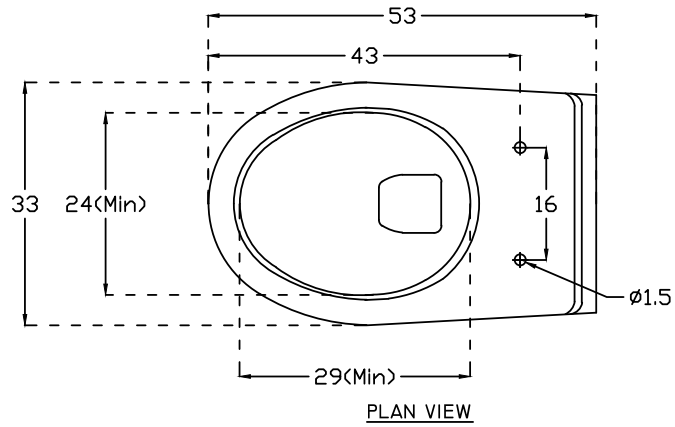

hindware

HSIL LIMITED,
BAHADURGARH

CATALOGUE NO:20098

ITEM DESCRIPTION: EWC W/M FLORA (53 X 33 X 39CM)

DRAWN:

UNIT:CM

CHECKED:





SCALE:1:10

APPROVED

DRAWING NO:

DATE:05.02.2015

REV:ND:

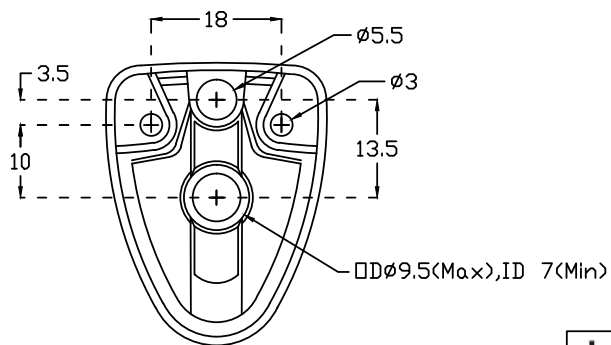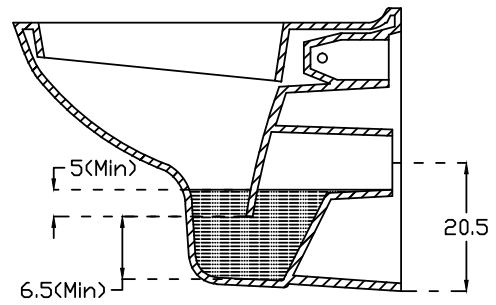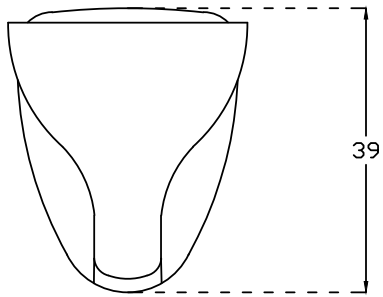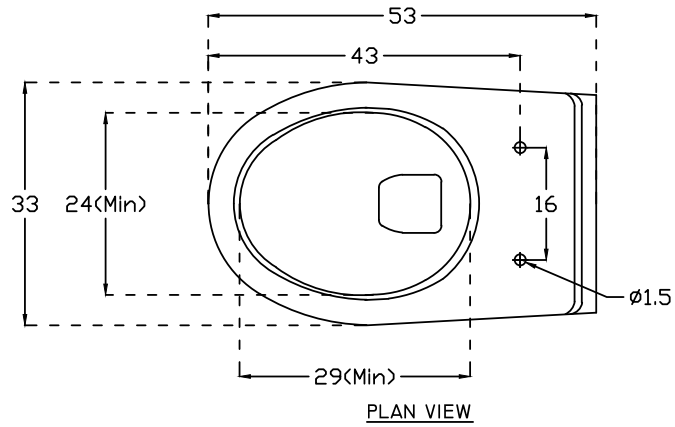

hindware

HSIL LIMITED,
BAHADURGARH

CATALOGUE NO:20098

ITEM DESCRIPTION: EWC W/M FLORA (53 X 33 X 39CM)

DRAWN:

UNIT:CM

CHECKED:


SCALE:1:10

APPROVED


DRAWING NO:

DATE:05.02.2015


REV:ND:

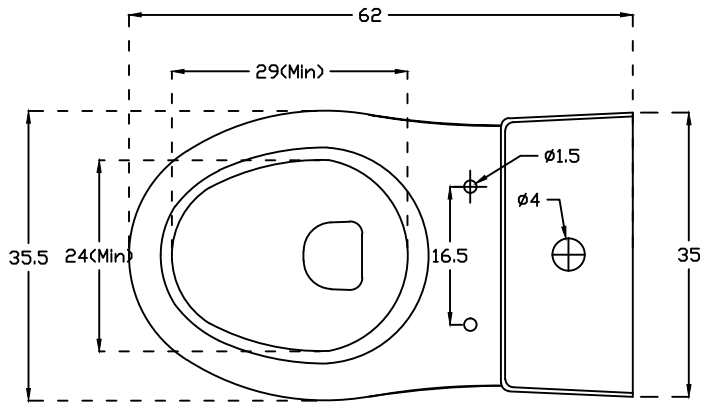

FRONT VIEW

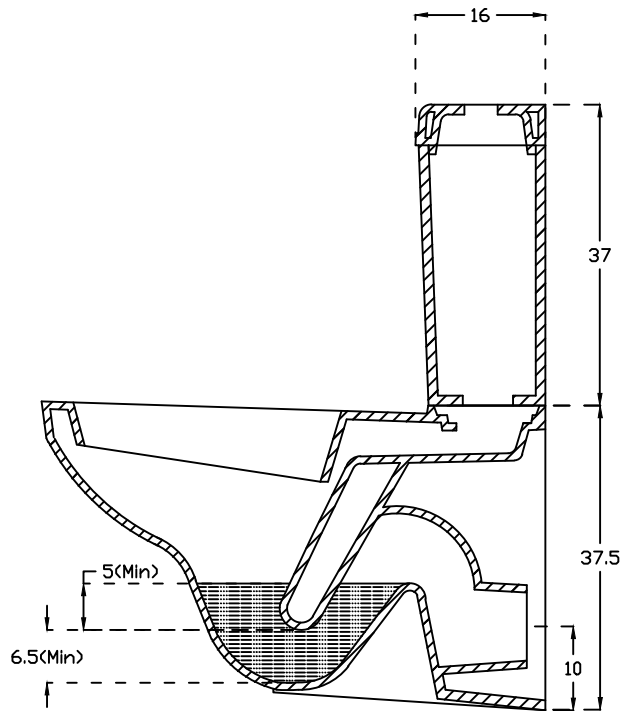

SECTIONAL VIEW

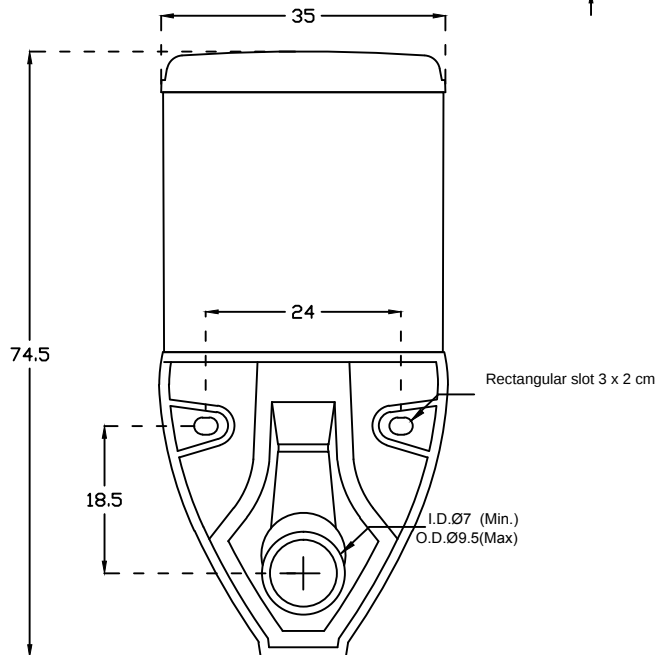

SECTIONAL VIEW

hindware

**HSIL LIMITED,
BAHADURGARH**

CATALOGUE NO:20096/21056

ITEM DESCRIPTION: EWC ETIOS WITH CISTERN

(H X L X P)
(62 x 35.5 x 74.5)

DRAWN:

UNIT:CM

CHECKED:

SCALE:1:10

APPROVED

DRAWING NO:WC/180

DATE:03.03.15

REV:ND:00