
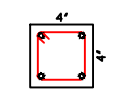
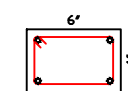
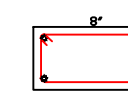
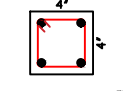
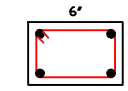
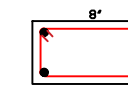
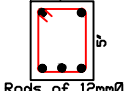
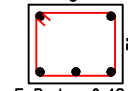
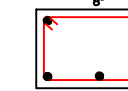
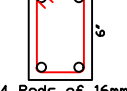
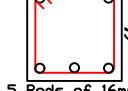
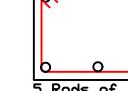
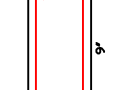
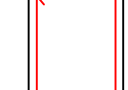
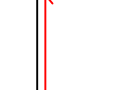
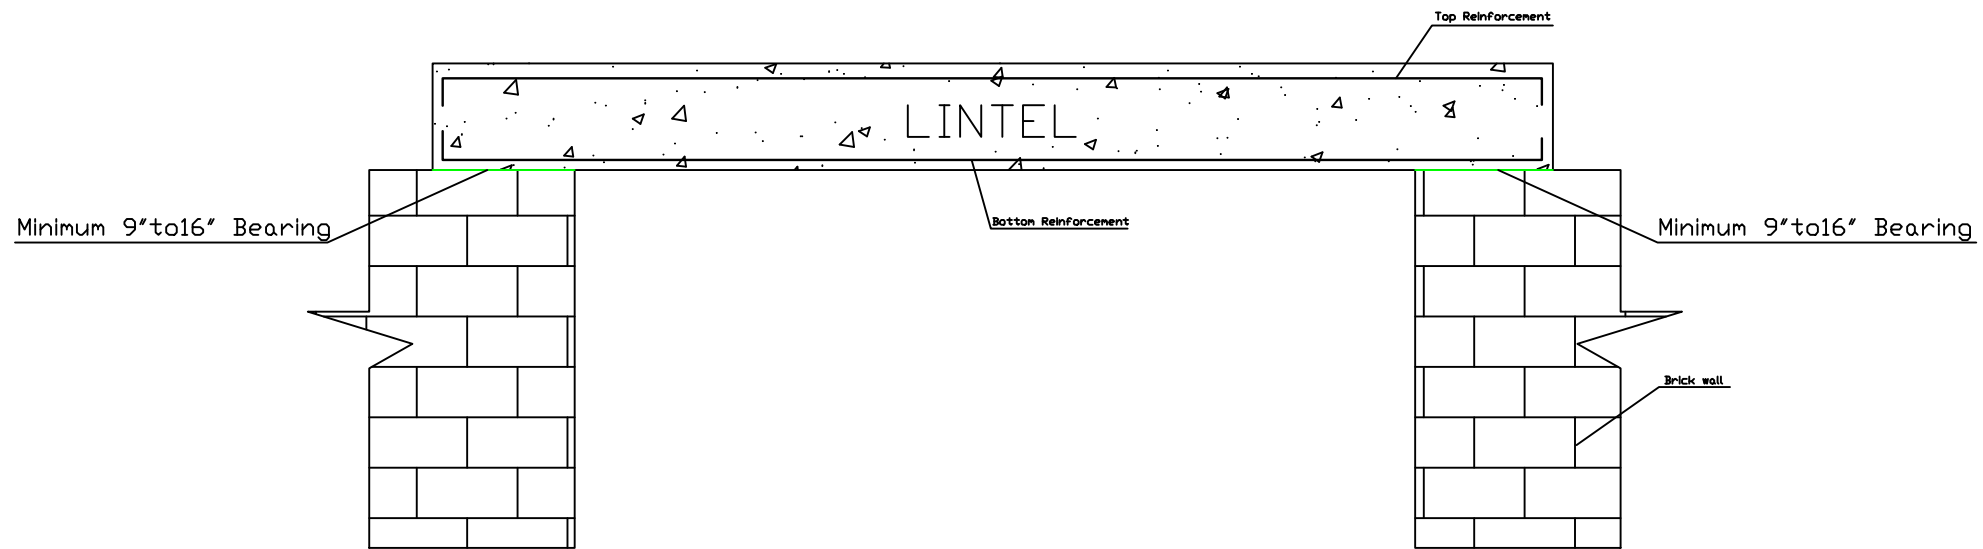



SCHEDULE OF LINTELS

S.NO	R.C.C LINTELS	MIX	REINFORCEMENT				BEARING
			4" WALL	6" WALL	8"/9" WALL	TIES DETAILS	
L1	Upto 3'	M- 20	 4 Rods of 10mmØ	 4 Rods of 10mmØ	 4 Rods of 10mmØ	TIES :8mmØ @ 6"/9" c/c	9"
L2	3' to 5'	M- 20	 4 Rods of 12mmØ	 4 Rods of 12mmØ	 4 Rods of 12mmØ	TIES :8mmØ @ 6"/9" c/c	9"
L3	5' to 8'	M- 20	 5 Rods of 12mmØ	 5 Rods of 12mmØ	 5 Rods of 12mmØ	TIES :8mmØ @ 6"/9" c/c	16"
L4	8' to 10'	M- 20	 4 Rods of 16mmØ	 5 Rods of 16mmØ	 5 Rods of 16mmØ	TIES :8mmØ @ 6"/9" c/c	16"
L5	10' to 12'	M- 20	 5 Rods of 16mmØ	 5 Rods of 16mmØ	 5 Rods of 16mmØ	TIES :8mmØ @ 6"/9" c/c	16"

CHAJJAS

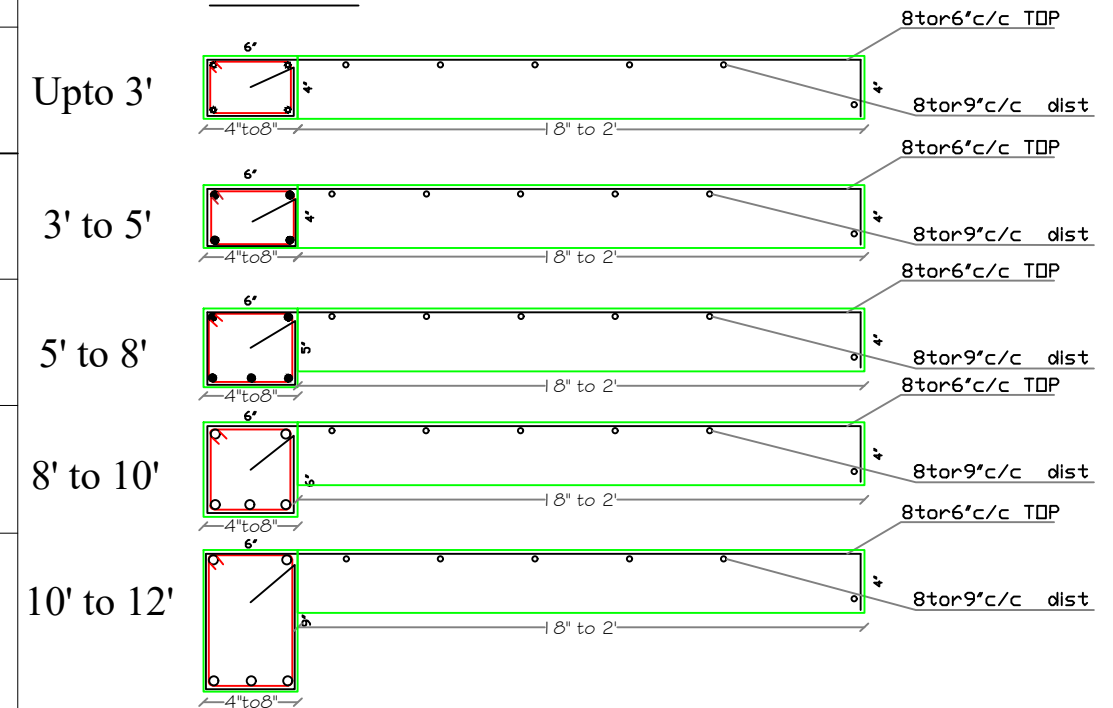

Description	Direction	Owners & Developers :	Date :	21/04/2021	Promoted by
STANDARD LINTEL DETAILS FOR GVRC AND GVDC			Prepared By :	Imran	Modi Properties & Investments Pvt. Ltd. Phone:+91-40-66335551
			Approved By :	Soham Modi	
			Scale :	N.T.S	